
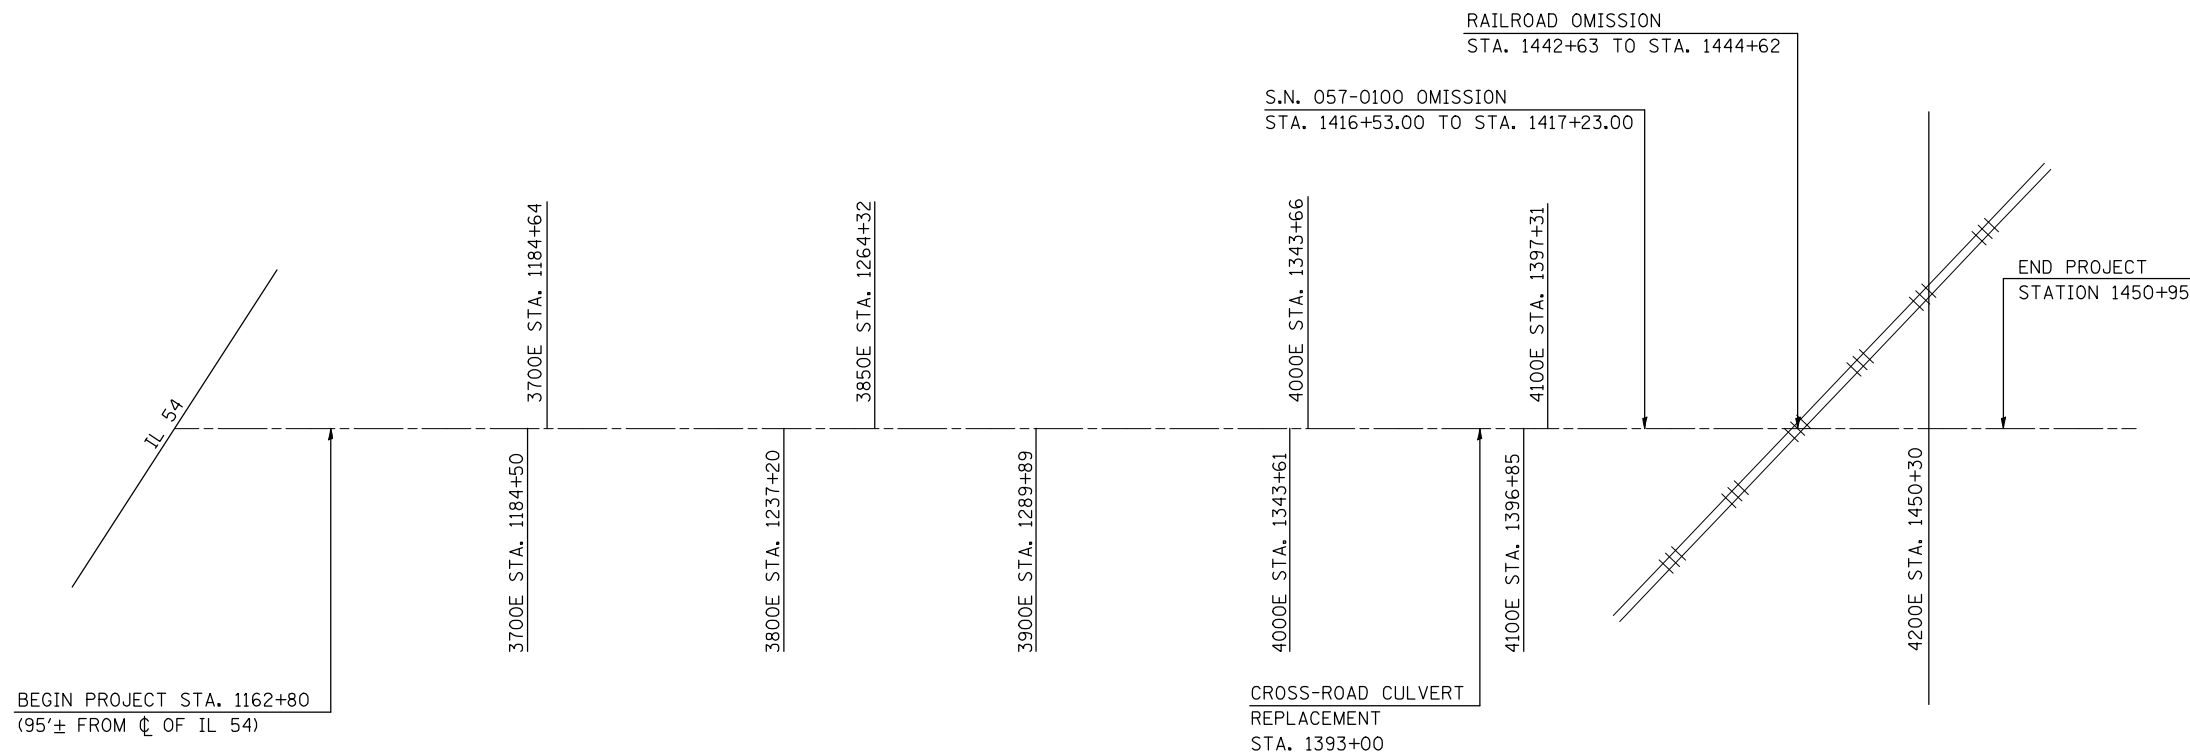


F.A.P. RTE.	SECTION	COUNTY	TOTAL SHEETS	SHEET NO.
709	(104)RS-1	MCLEAN	21	15

STA.	TO STA.
FED. ROAD DIST. NO.	ILLINOIS FED. AID PROJECT

REFERENCE MAP

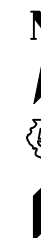

PLOT DATE = 3/25/2008
 FILE NAME = C:\Users\jkr\AppData\Local\Autodesk\AutoCAD\2008\PLT\70508plan.dgn
 PLOT SCALE = 42.3529 / IN.
 USER NAME = dqb11r1