


# PROPOSED TYPICAL BOX CULVERT CROSS SECTION

S. N. 057-8212 AT STA. 1981+21  
 S. N. 057-2045 AT STA. 1962+55  
 S. N. 057-2046 AT STA. 1955+65  
 S. N. 057-8213 AT STA. 1741+62  
 S. N. 057-8214 AT STA. 1676+43  
 S. N. 057-8215 AT STA. 1586+62

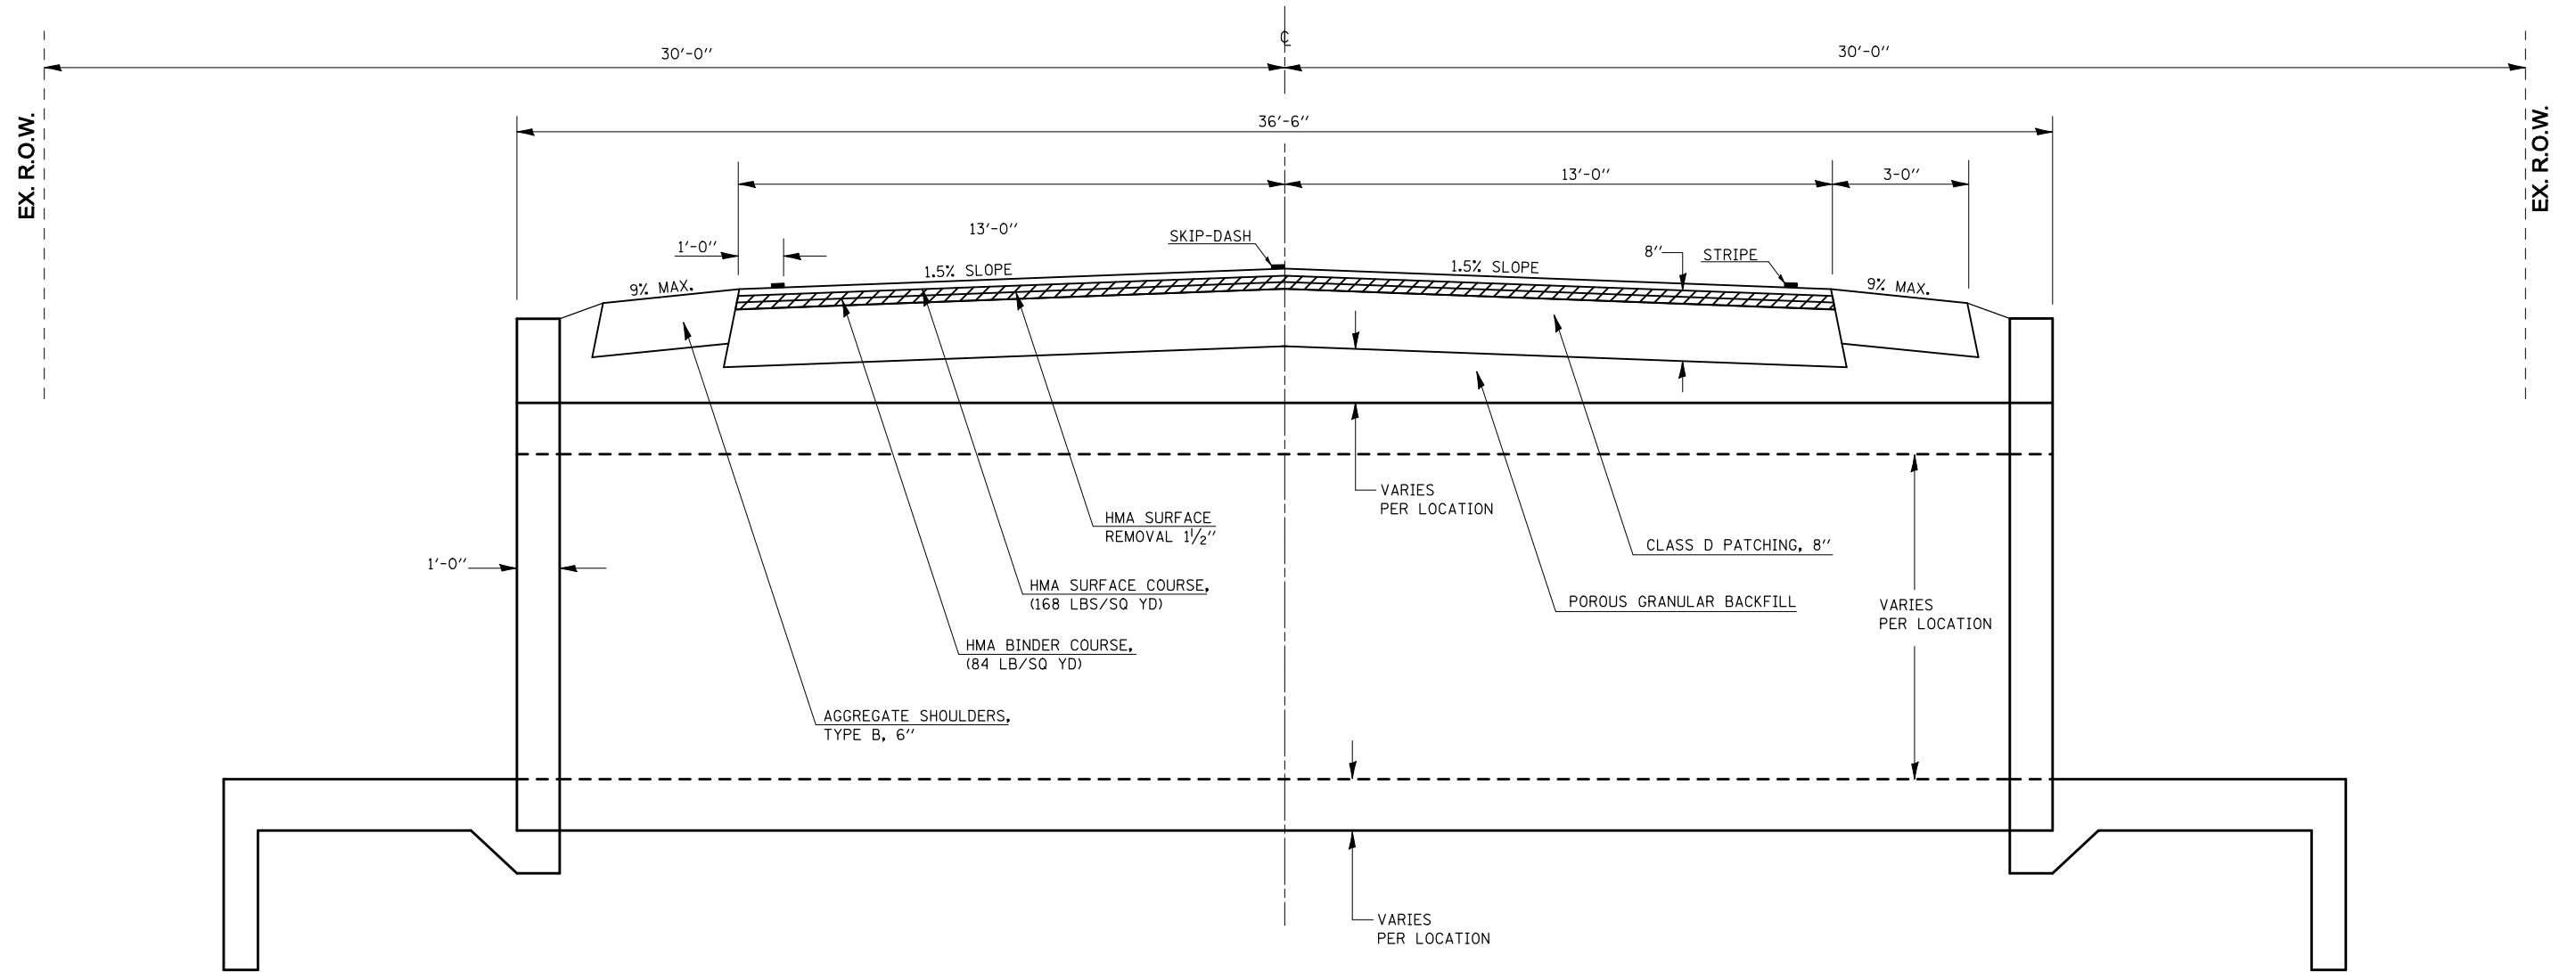

FILE NAME =	USER NAME = carrollrt	DESIGNED -	REVISED -
ct:\pw\work\PWIDOT\CARROLLRT\d0104712\70509\typicals.dgn		DRAWN -	REVISED -
PLOT SCALE = 40.0000' / IN.		CHECKED -	REVISED -
PLOT DATE = 4/3/2009		DATE -	REVISED -

**STATE OF ILLINOIS  
 DEPARTMENT OF TRANSPORTATION**

<b>PROPOSED TYPICAL CROSS SECTIONS</b>			
SCALE:	SHEET NO.	OF SHEETS	STA. TO STA.

F.A.P. RTE.	SECTION	COUNTY	TOTAL SHEETS	SHEET NO.
693	(21,22)R,RS-1	MCLEAN	105	13
FED. ROAD DIST. NO. ILLINOIS FED. AID PROJECT			CONTRACT NO. 70509	