
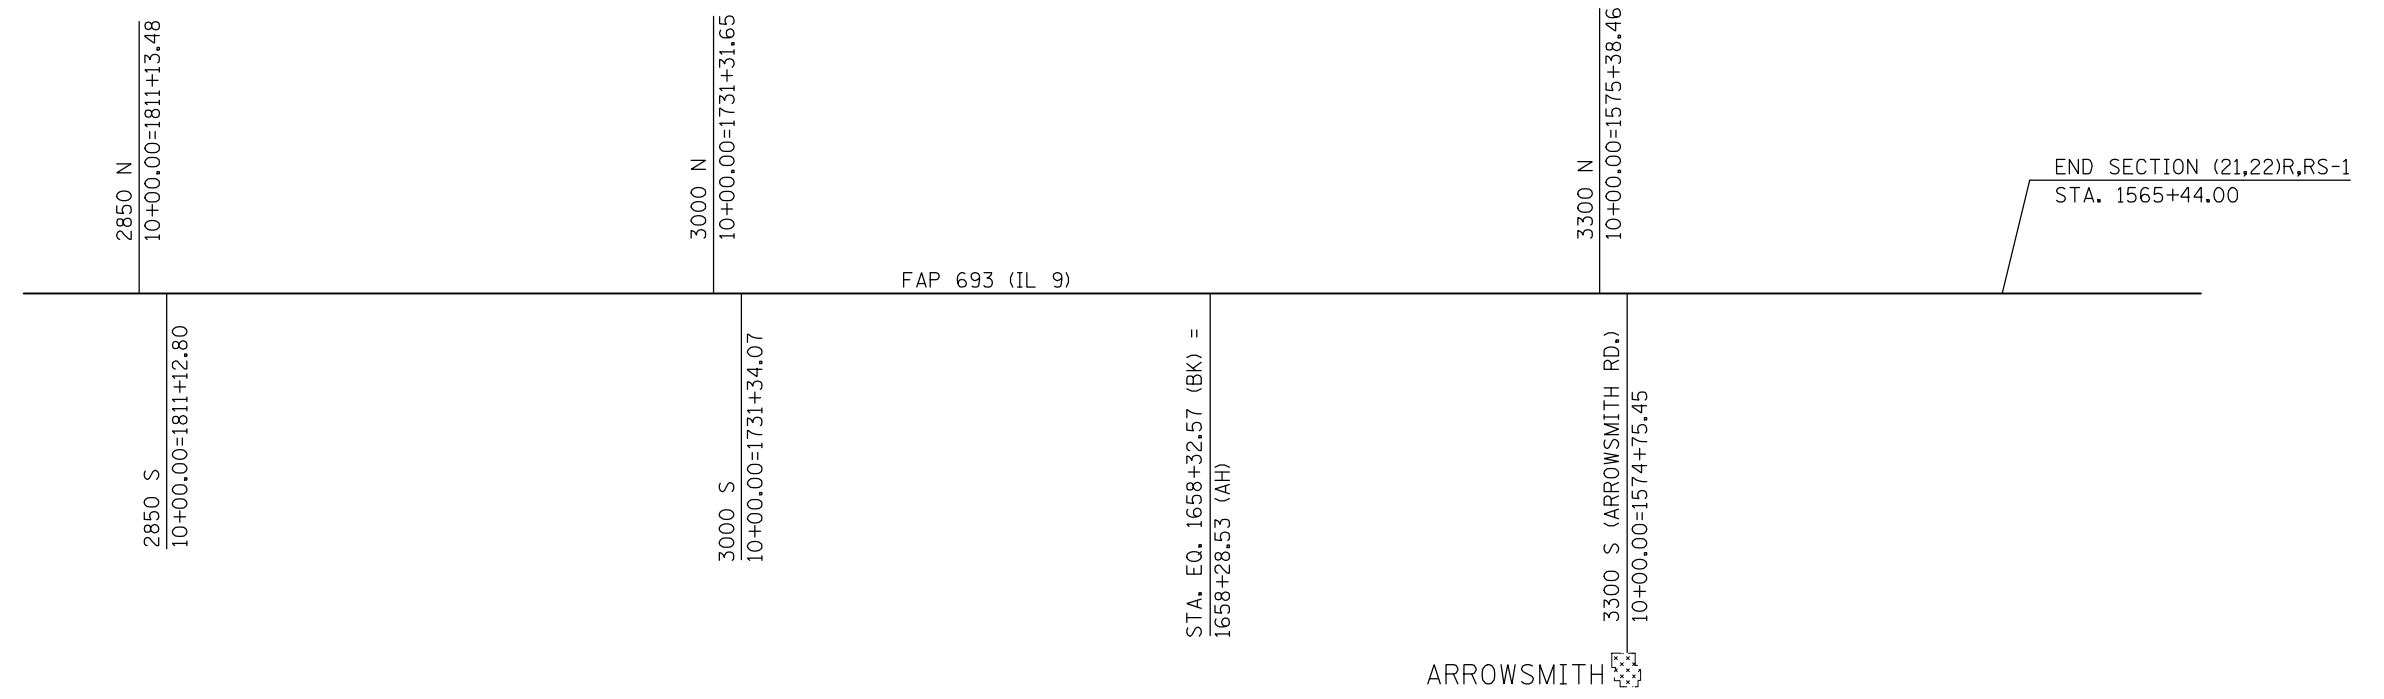


# CENTERLINE SKETCH

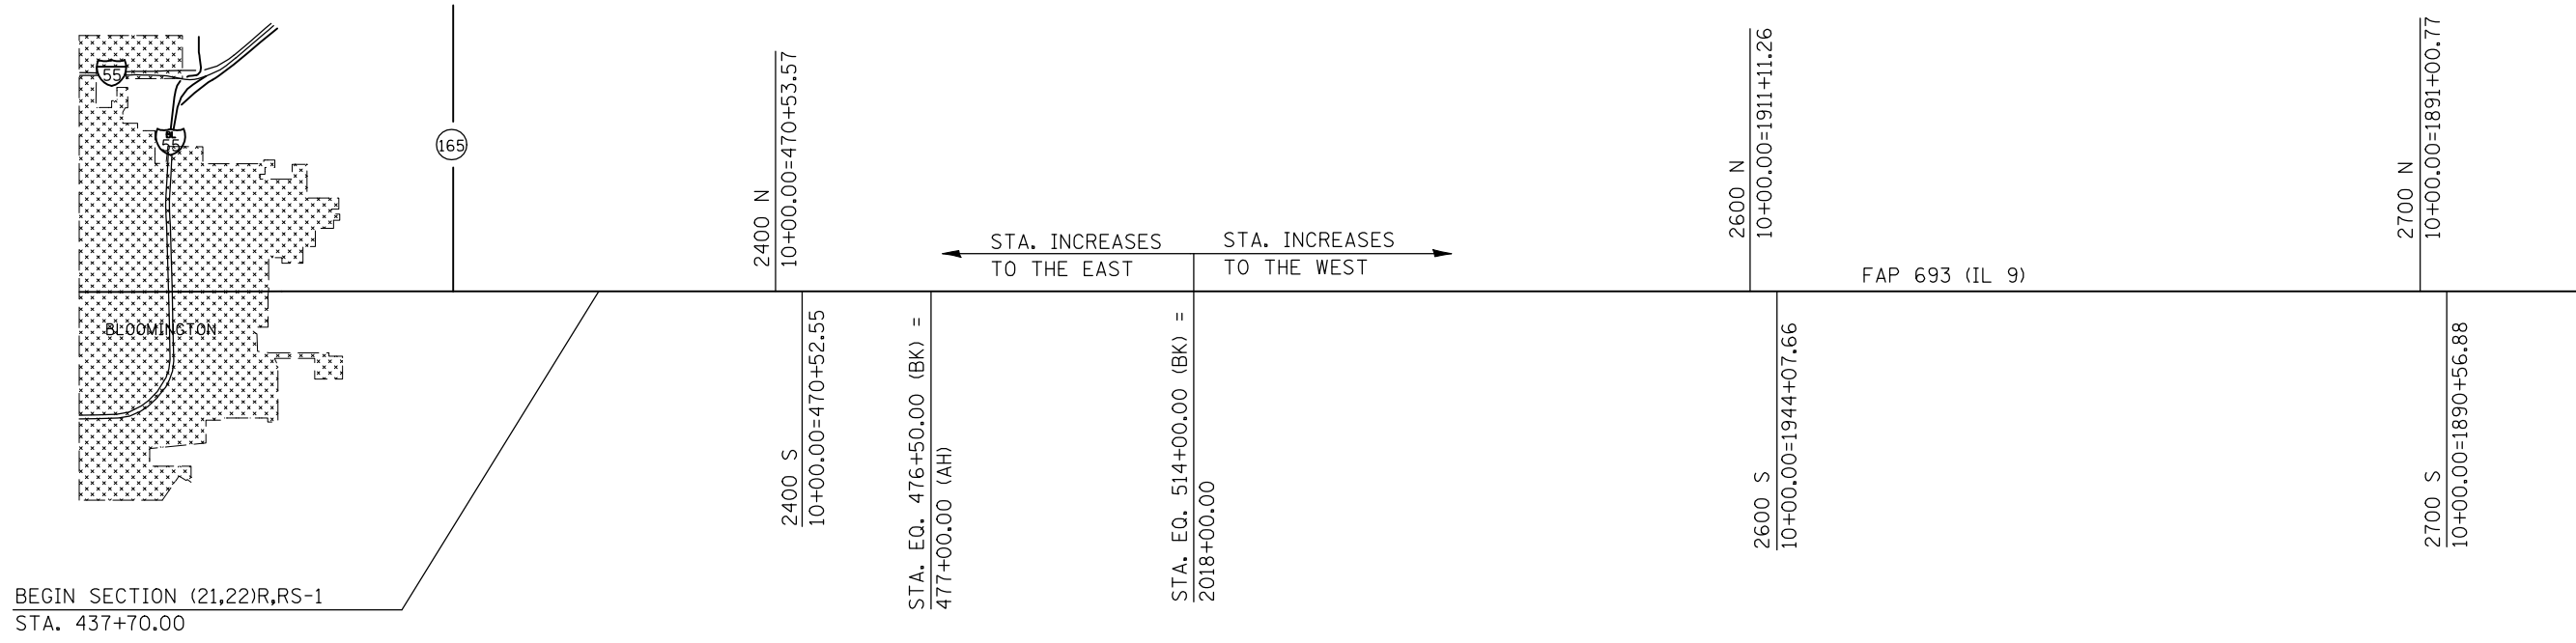

FILE NAME =	USER NAME = carrollrt	DESIGNED -	REVISED -	<b>STATE OF ILLINOIS DEPARTMENT OF TRANSPORTATION</b>	<b>ROADWAY ALIGNMENT</b>			F.A.P. RTE.	SECTION	COUNTY	TOTAL SHEETS	SHEET NO.
ct:\pw\work\p\dot\carrollrt\d0104712\70509\Details.dgn		DRAWN -	REVISED -		693	(21,22)R,RS-1	MCLEAN	105	20			
PLOT SCALE = 40.0000' / IN.		CHECKED -	REVISED -		SCALE:      SHEET NO.    OF    SHEETS    STA.      TO STA.			CONTRACT NO. 70509				
PLOT DATE = 4/3/2009		DATE -	REVISED -		FED. ROAD DIST. NO.    ILLINOIS FED. AID PROJECT							