


DATE	
BY	
ORIGINAL SURVEY NO.	
SURVEYED	
PLOTTED	
TEMPLATE	
AREAS CHECKED	
NOTE BOOK	
AREAS CHECKED	

DATE	
BY	
ORIGINAL SURVEY NO.	
SURVEYED	
PLOTTED	
TEMPLATE	
AREAS CHECKED	
NOTE BOOK	
AREAS CHECKED	

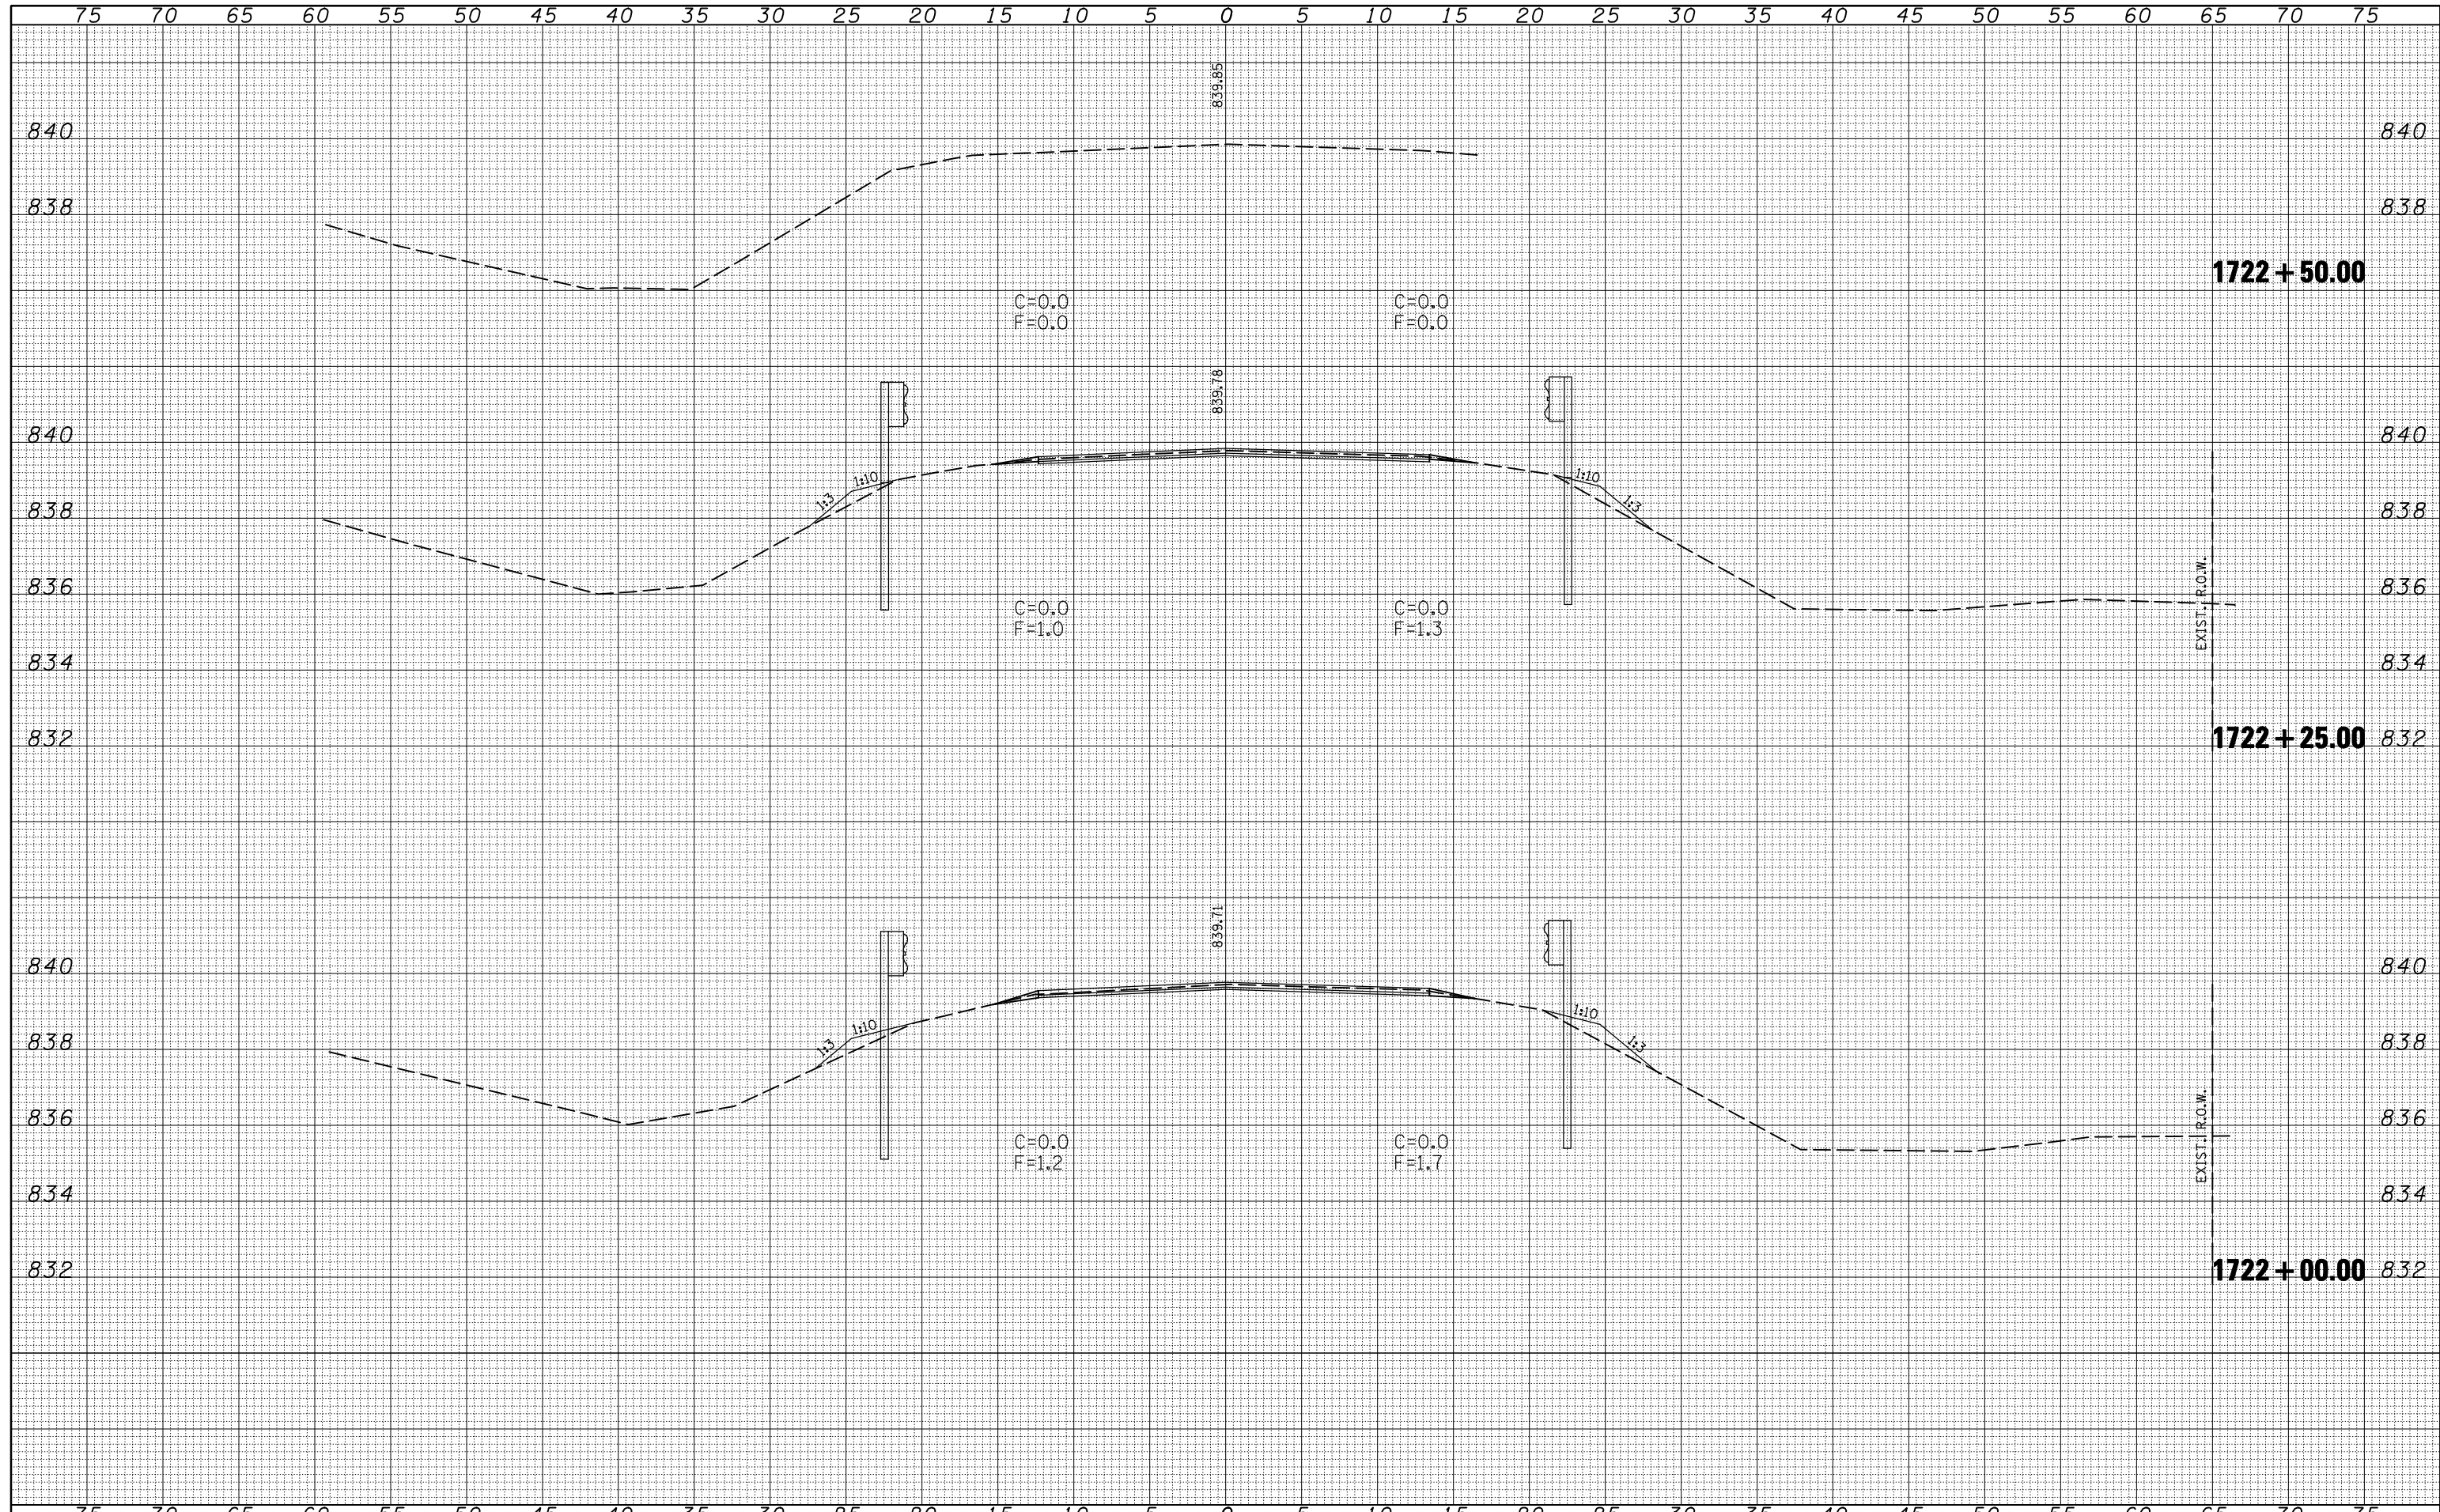

FILE NAME =	USER NAME = corrollrt	DESIGNED -	REVISÉ -	<b>STATE OF ILLINOIS</b> <b>DEPARTMENT OF TRANSPORTATION</b>	<b>CROSS SECTIONS</b>			F.A.P. RTE.	SECTION	COUNTY	TOTAL SHEETS	SHEET NO.
ca:\pw\work\PWIDOT\CARROLLRT\d0104712\70509XSSheets-shd.dgn		DRAWN -	REVISÉ -		693	(21,22)R,RS-1	MCLEAN	105	63			
PLOT SCALE = 10.0000' / IN.		CHECKED -	REVISÉ -		CONTRACT NO. 70509							
PLOT DATE = 4/1/2009		DATE -	REVISÉ -		SCALE:	SHEET NO.	OF SHEETS	STA. 1722+00.00 TO STA. 1722+50.00	ILLINOIS FED. AID PROJECT			