


75 70 65 60 55 50 45 40 35 30 25 20 15 10 5 0 5 10 15 20 25 30 35 40 45 50 55 60 65 70 75

DATE	
BY	
SURVEYED	
PLOTTED	
TEMPLATE	
AREAS	
CHECKED	
FINAL SURVEY	
NOTE BOOK	
NO.	

DATE	
BY	
SURVEYED	
PLOTTED	
TEMPLATE	
AREAS	
CHECKED	
ORIGINAL SURVEY	
NOTE BOOK	
NO.	

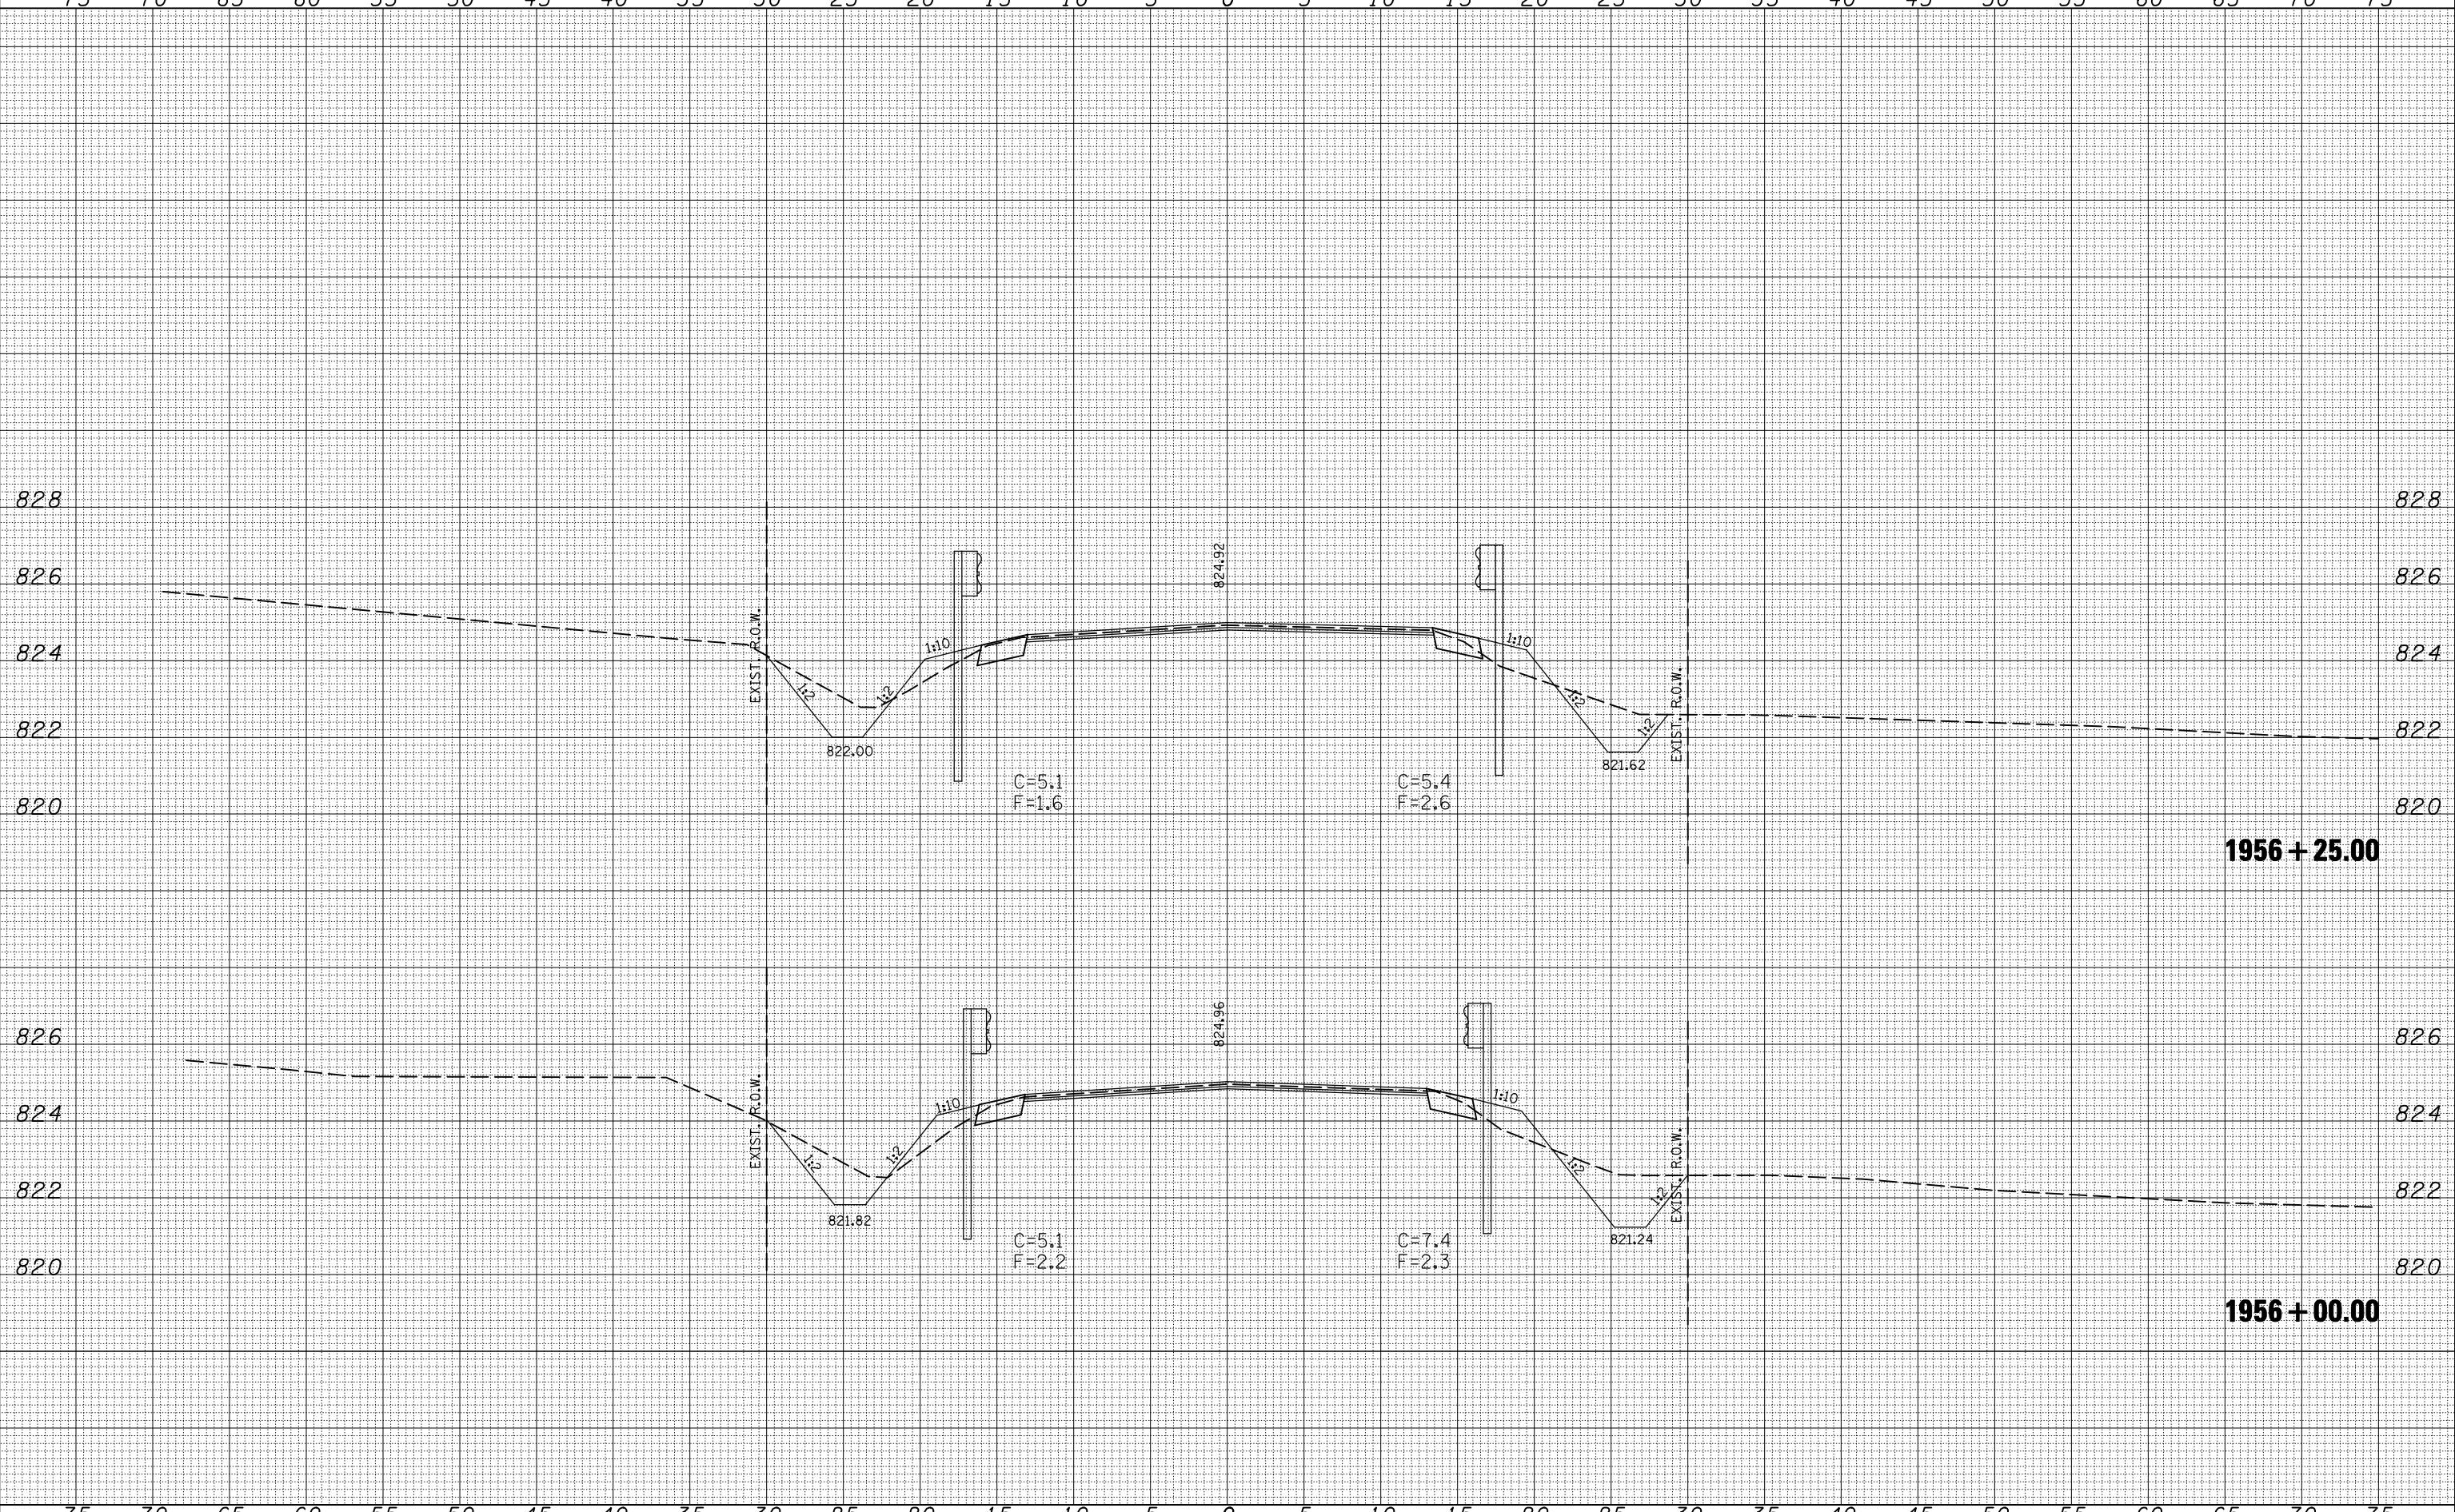

1956 + 25.00

1956 + 00.00

FILE NAME =	USER NAME = corrollrt	DESIGNED -	REVISIED -	STATE OF ILLINOIS DEPARTMENT OF TRANSPORTATION	CROSS SECTIONS		F.A.P. RTE. 693	SECTION (21,22)R,RS-1	COUNTY MCLEAN	TOTAL SHEETS 105	SHEET NO. 85	
ca:\pwork\pwidot\CARROLLRT\0104712\70509XSS	sheets-sh.t.dgn	DRAWN -	REVISIED -		SCALE:	SHEET NO.	OF SHEETS	STA. 1956+00.00 TO STA. 1956+25.00	CONTRACT NO. 70509			
	PLOT SCALE = 10.0000' / IN.	CHECKED -	REVISIED -		ILLINOIS FED. AID PROJECT							
	PLOT DATE = 4/1/2009	DATE -	REVISIED -									