


DATE	
BY	
FINAL SURVEY	SURVEYED
NOTE BOOK	PLOTTED
NO.	TEMPLATE
	AREAS CHECKED
	AREAS CHECKED

DATE	
BY	
ORIGINAL SURVEY	SURVEYED
NOTE BOOK	PLOTTED
NO.	TEMPLATE
	AREAS CHECKED
	AREAS CHECKED

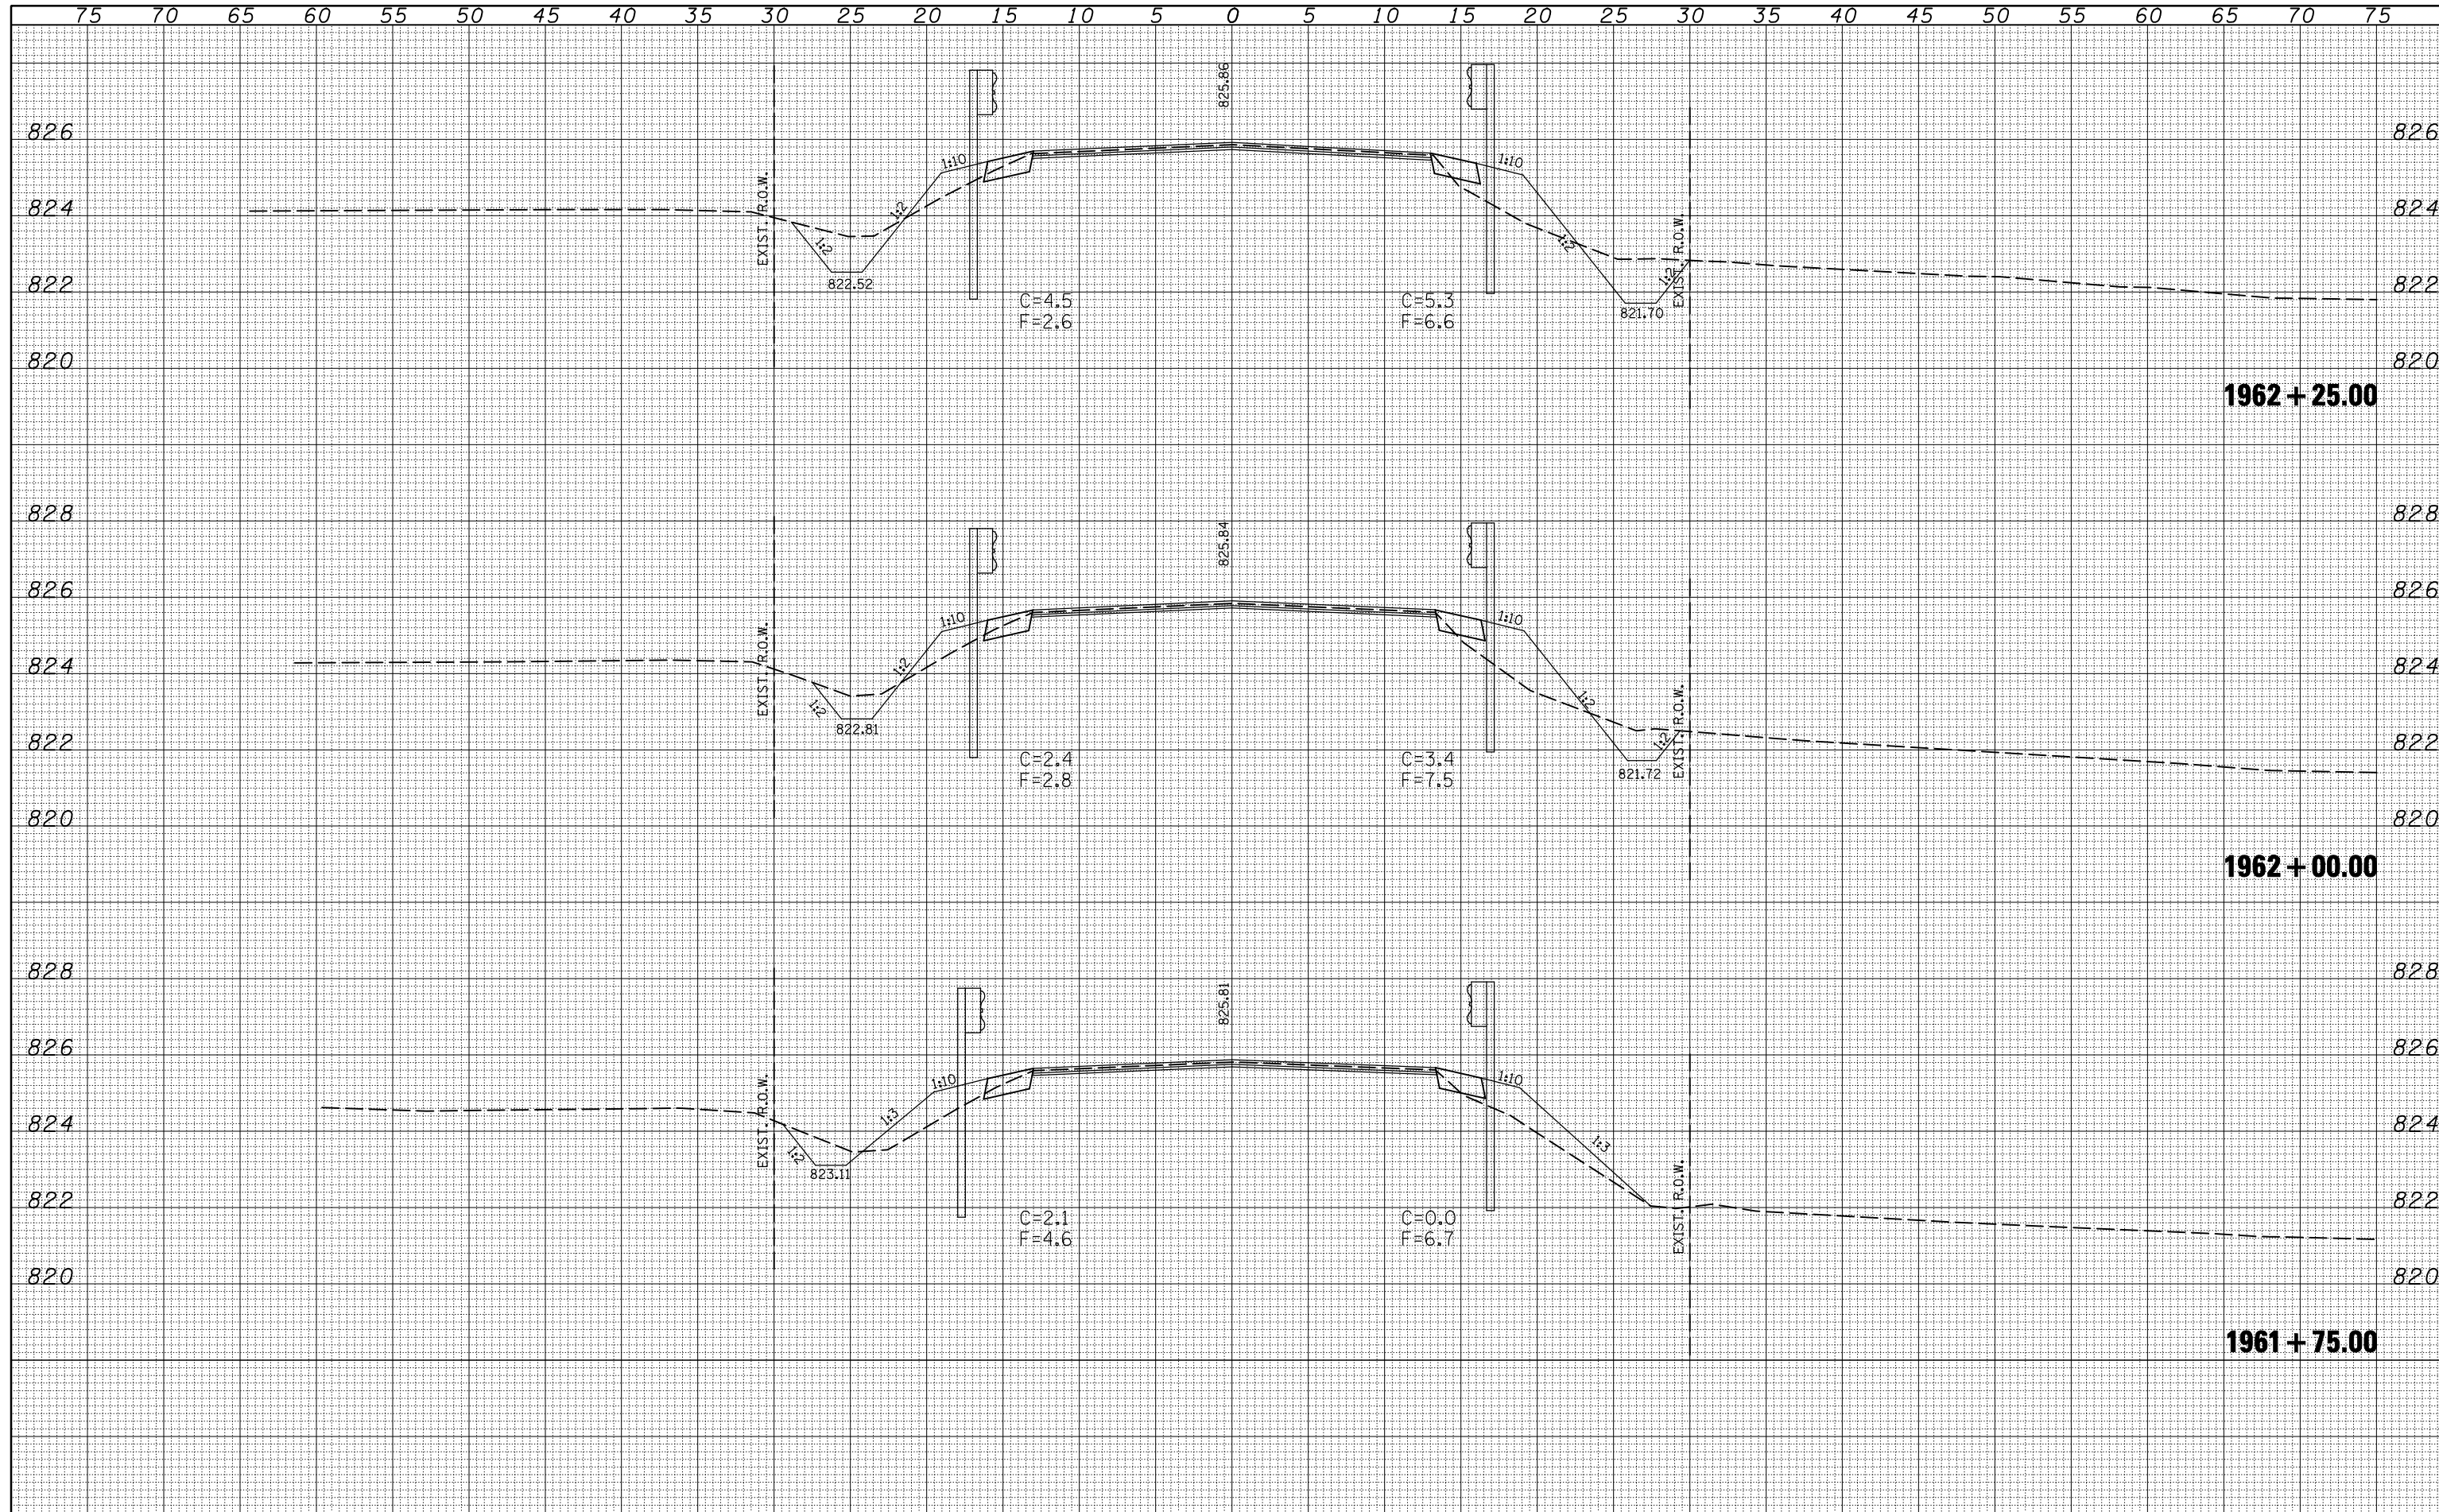

FILE NAME =	USER NAME = carrollrt	DESIGNED -	REVISED -	STATE OF ILLINOIS DEPARTMENT OF TRANSPORTATION	CROSS SECTIONS		F.A.P. RTE.	SECTION	COUNTY	TOTAL SHEETS	SHEET NO.
ca:\pw\work\PWIDOT\CARROLLRT\d0104712\70509XSS	sheets-shd.dgn	DRAWN -	REVISED -		693	(21,22)R,RS-1	MCLEAN	105	90		
PLOT SCALE = 10.0000' / IN.	CHECKED -	REVISED -	REVISED -		CONTRACT NO. 70509						
PLOT DATE = 4/1/2009	DATE -	REVISED -	REVISED -		SCALE:	SHEET NO.	OF SHEETS	STA. 1961+75.00 TO STA. 1962+25.00	ILLINOIS FED. AID PROJECT		