


75 70 65 60 55 50 45 40 35 30 25 20 15 10 5 0 5 10 15 20 25 30 35 40 45 50 55 60 65 70 75

BY	DATE
FINAL SURVEY	SURVEYED
NOTE BOOK	PLOTTED
NO.	AREAS CHECKED

BY	DATE
ORIGINAL SURVEY	SURVEYED
NOTE BOOK	PLOTTED
NO.	AREAS CHECKED

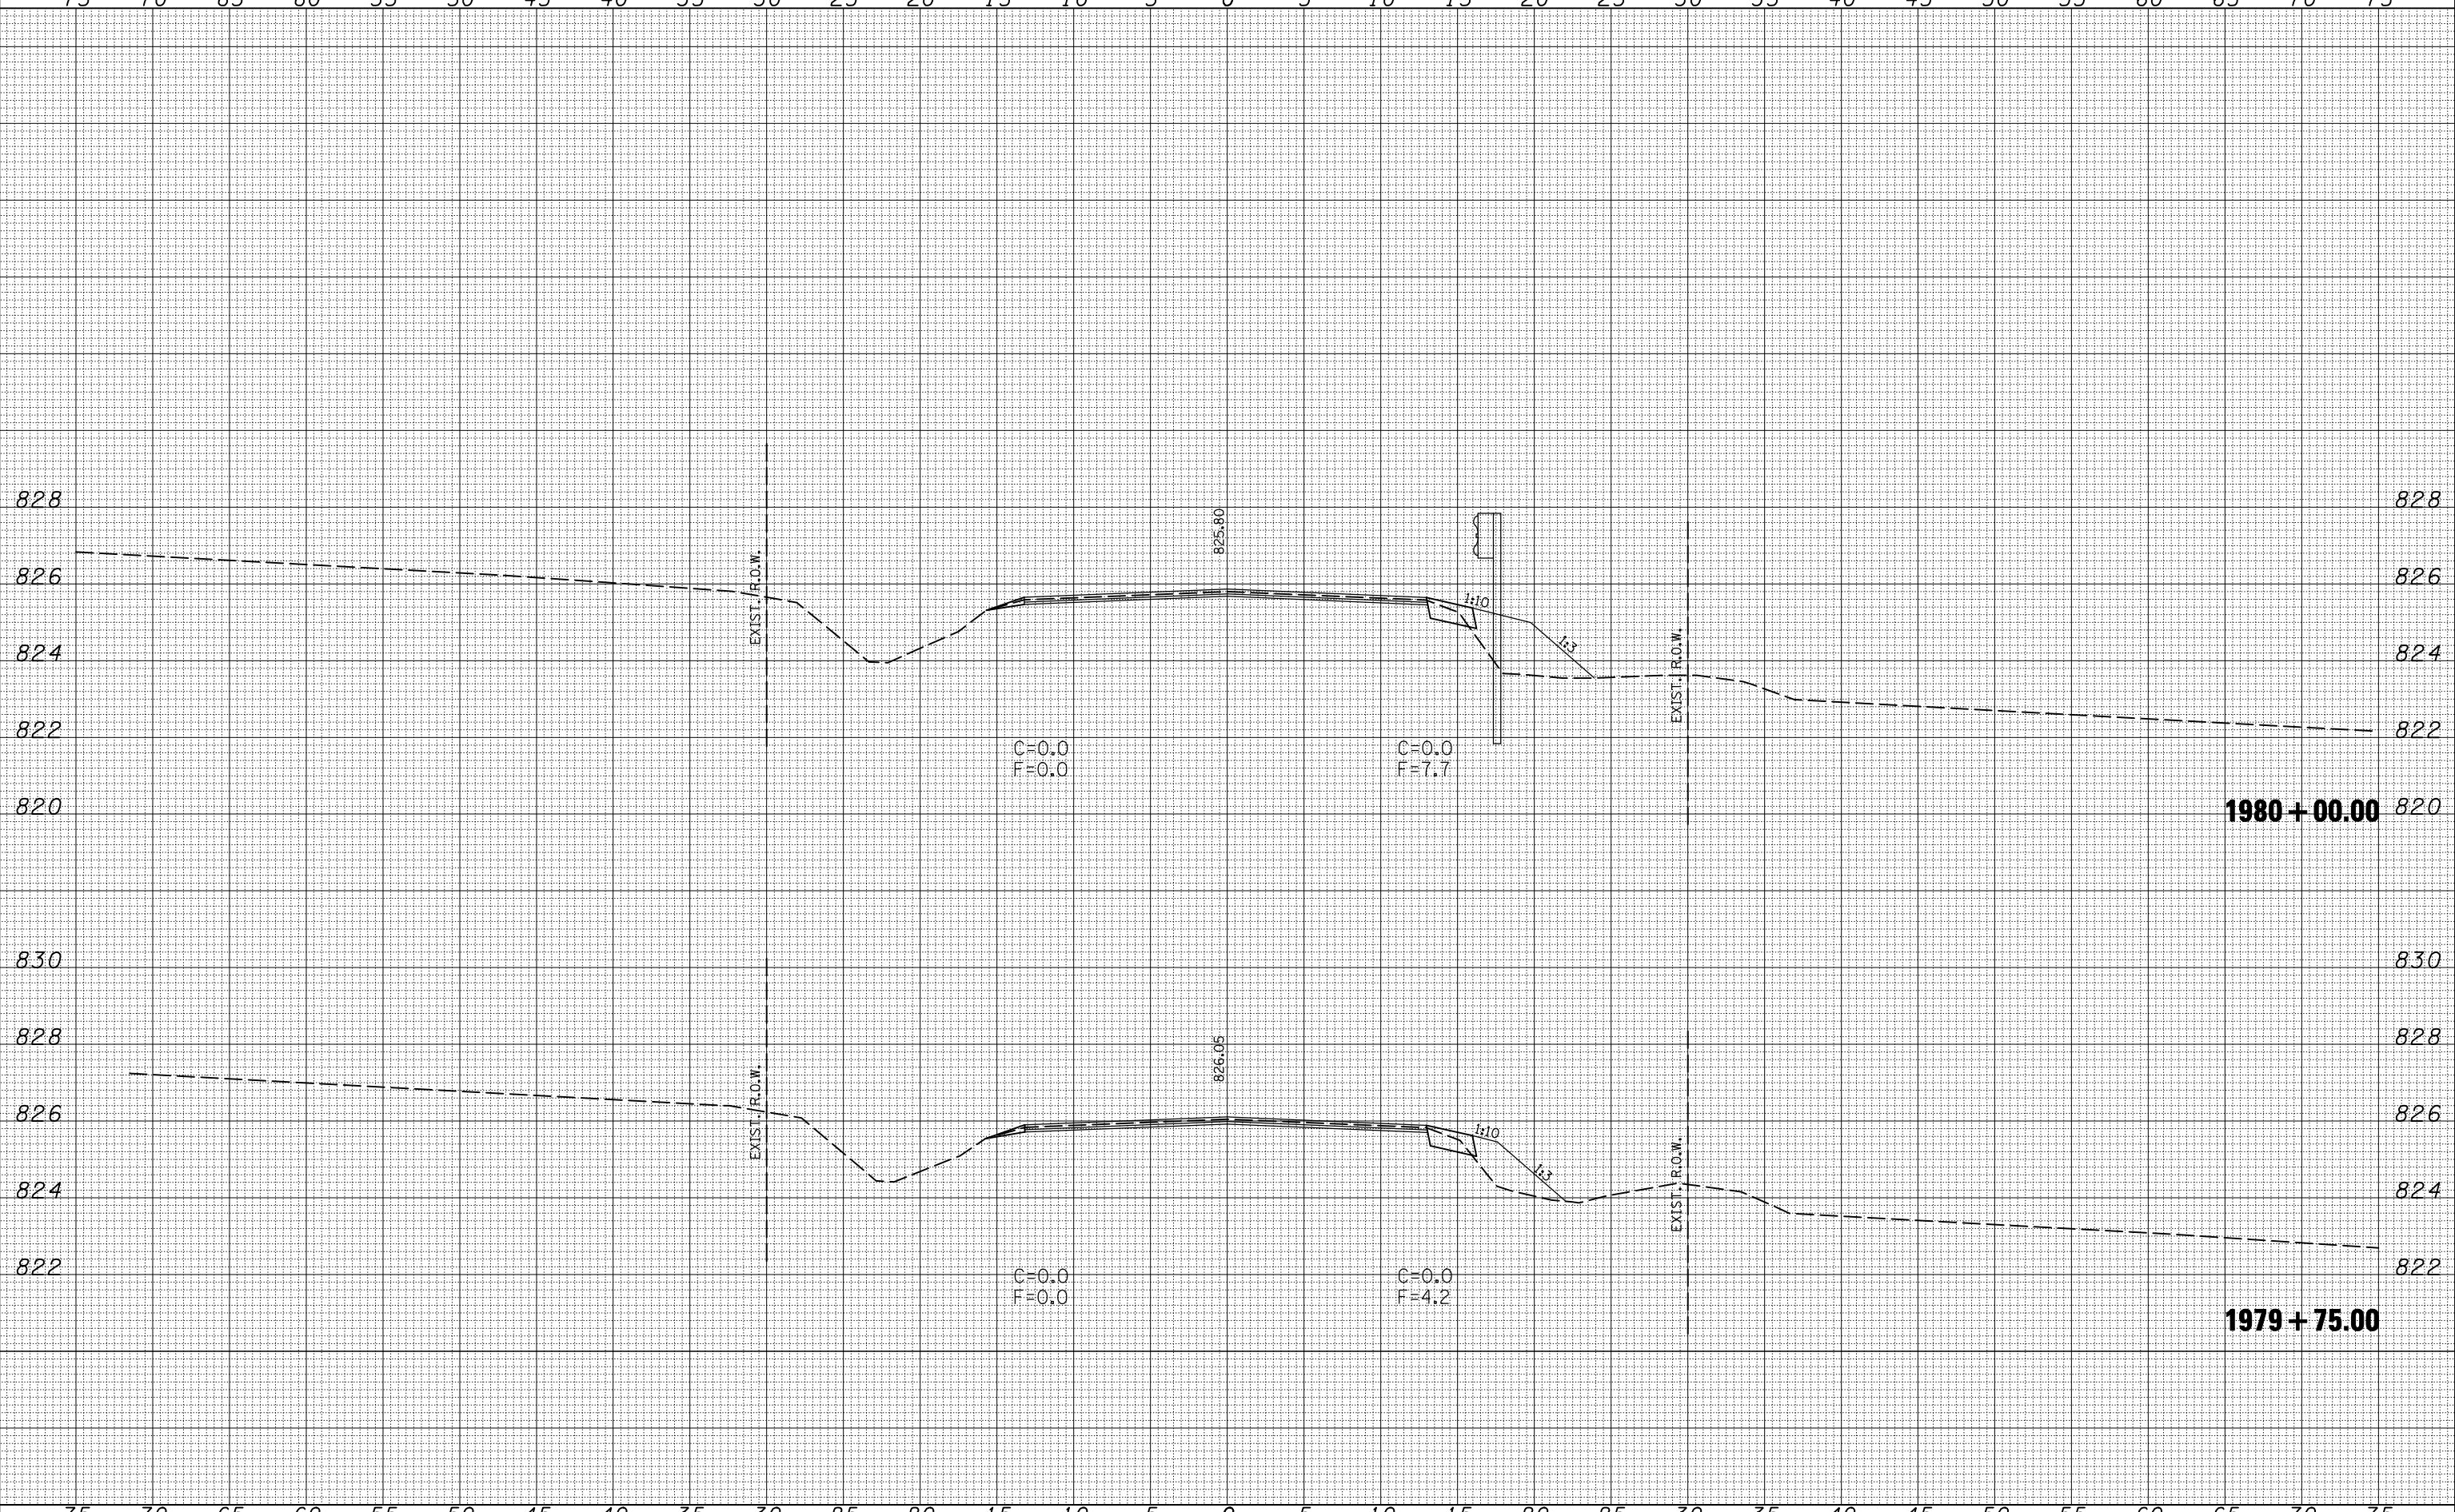

FILE NAME =	USER NAME = carrollrt	DESIGNED -	REVISD -	CROSS SECTIONS SCALE: SHEET NO. OF SHEETS STA. 1979+75.00 TO STA. 1980+00.00	F.A.P. RTE.	SECTION	COUNTY	TOTAL SHEETS	SHEET NO.
ca:\pwork\PWIDOT\CARROLLRT\d0104712\70509XSSheets-shd.dgn		DRAWN -	REVISD -		693	(21,22)R,RS-1	MCLEAN	105	98
PLOT SCALE = 10.0000 ' / IN.		CHECKED -	REVISD -		CONTRACT NO. 70509				
PLOT DATE = 4/1/2009		DATE -	REVISD -		ILLINOIS FED. AID PROJECT				

STATE OF ILLINOIS
DEPARTMENT OF TRANSPORTATION