
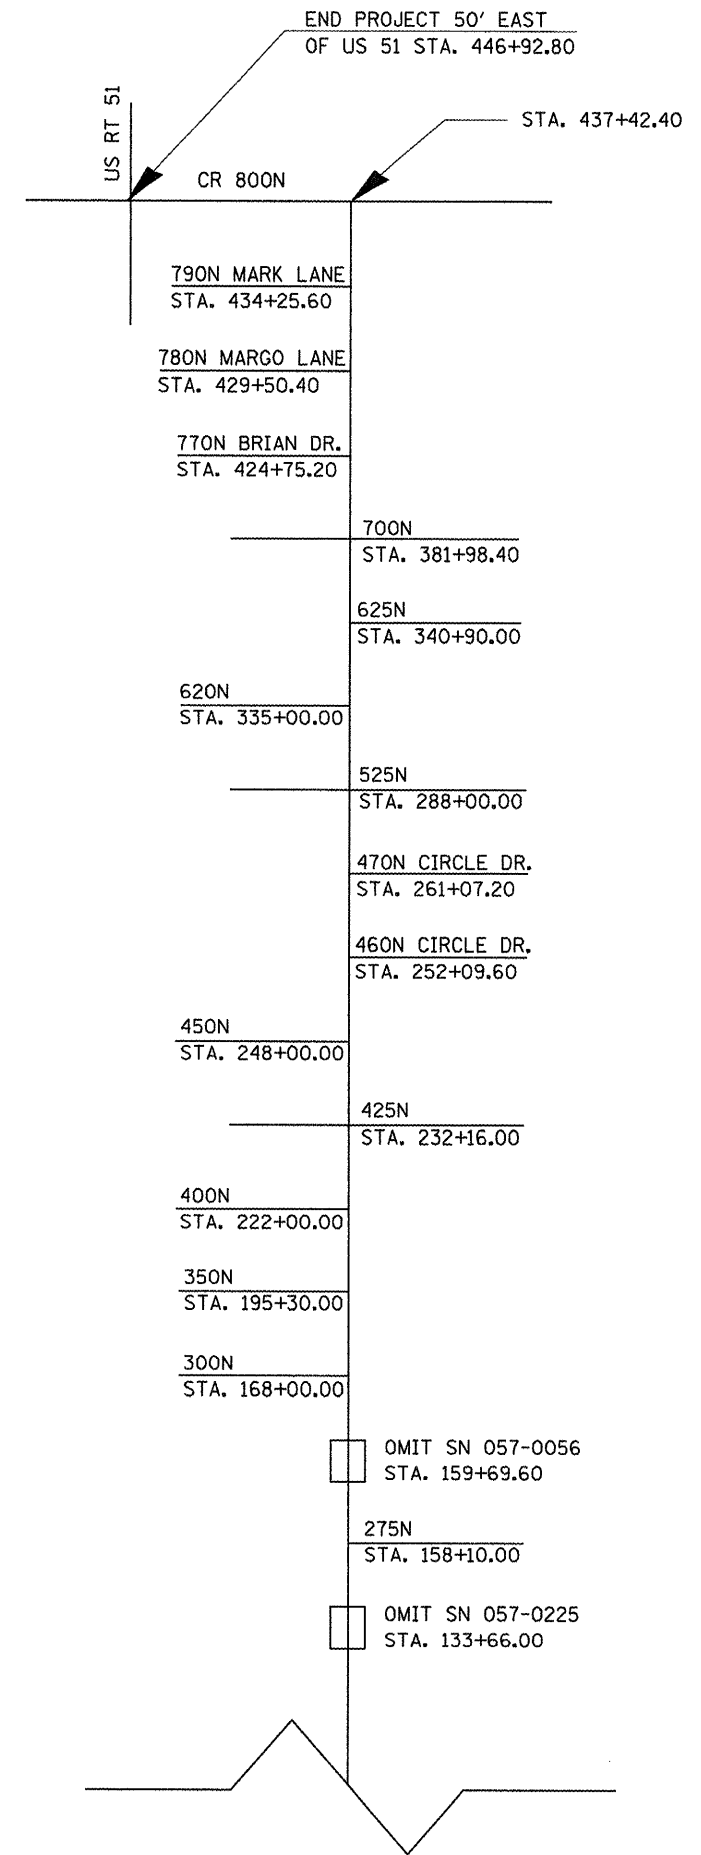


# LOCATION MAP

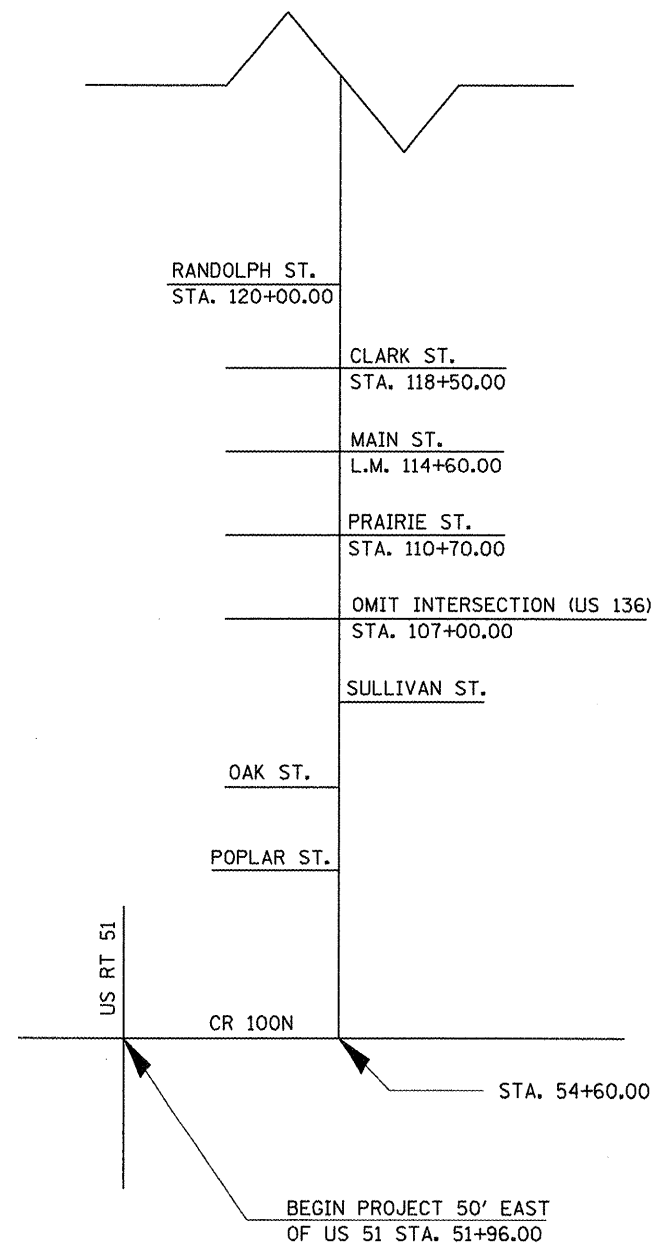

FILE NAME =	USER NAME = craigre	DESIGNED -	REVISED -
c:\pwork\pwork\craigre\d0112235\05705	1-shr-ATB.dgn	DRAWN -	REVISED -
	PLOT SCALE = 48.0000 "/>		
	PLOT DATE = 1/29/2009	CHECKED -	REVISED -
		DATE -	REVISED -

**STATE OF ILLINOIS  
DEPARTMENT OF TRANSPORTATION**

<b>LOCATION MAP</b>			
SCALE:	SHEET NO.	OF SHEETS	STA. TO STA.

F.A.S. RTE.	SECTION	COUNTY	TOTAL SHEETS	SHEET NO.
1476	(55,56)RS-3	McLean	24	7
CONTRACT NO.			70511	
ILLINOIS FED. AID PROJECT				