

PROJECT ENDS (SB)  
STATION 249+88.00

PROJECT ENDS (NB)  
STATION 257+00.00

STATION EQUATION (NB)  
STA. 9+40.00 BK =  
STA. 212+80.89 AH


BRIDGE OMISSION: SN 057-0193 (NB)  
STA. 14+99.54 TO 13+27.96

STATION EQUATION (NB)  
STA. 8+52.51 BK =  
STA. 19+56.00 AH

STATION EQUATION (NB)  
STA. 251+50.32 BK =  
STA. 37+92.00 AH

STATION EQUATION (SB)  
STA. 293+00.56 BK =  
STA. 210+88.68 AH

BRIDGE OMISSION: SN 057-6301 (SB)  
STA. 284+28.73 TO 291+16.39

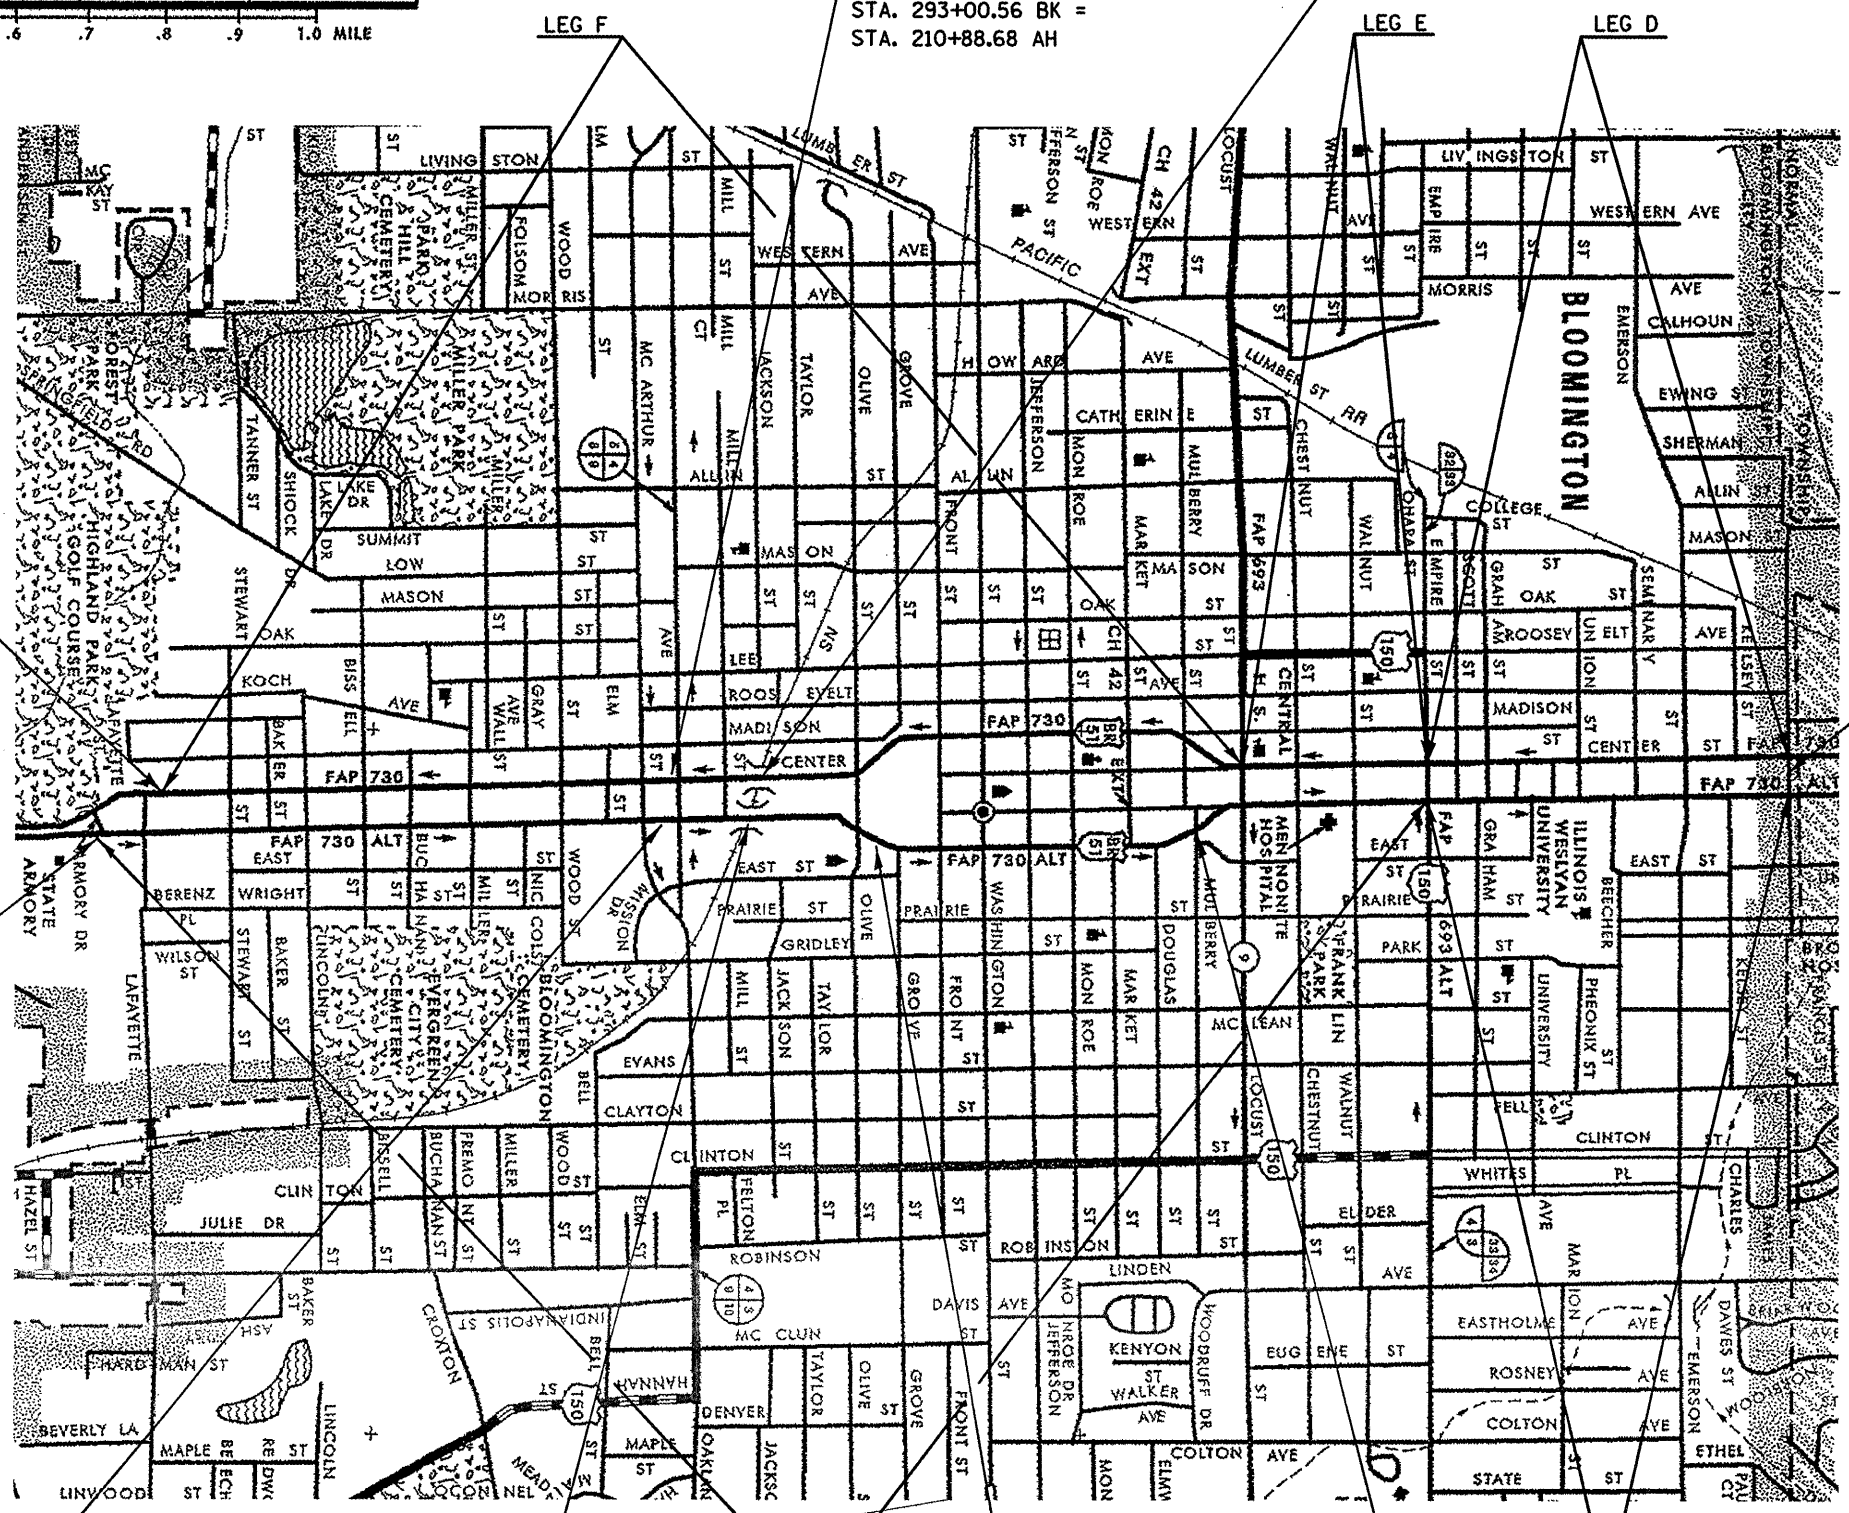

NORMAL/BLOOMINGTON SPLIT  
AT STATION 209+05.20 (NB)  
AND STATION 218+80.00 (SB)

FILE NAME = c:\pwwork\pwwork\bowerm\1\0128032\70775	USER NAME = bowerm1 LOCATION MAPS.dgn	DESIGNED - MLB DRAWN - MLB	REVISED - REVISED - REVISED - REVISED -
PLOT SCALE = 80.0000' / IN.		CHECKED -	DATE - 3/11/09
PLOT DATE = 3/26/2009			

STATE OF ILLINOIS  
DEPARTMENT OF TRANSPORTATION

LOCATION MAP  
OF BLOOMINGTON

SCALE: SHEET NO. OF SHEETS STA. TO STA.

F.A.P. RTE. 730	SECTION (61,62Z,62R,62Z-1,3)RS-1,2,3	COUNTY MCLEAN	TOTAL SHEETS 89	SHEET NO. 5
CONTRACT NO. 70775				ILLINOIS FED. AID PROJECT