


1 EXISTING TYPICAL CROSS SECTION

FAP 730 (NB & SB)


STATION TO STATION
78+62.00 80+26.00 ②

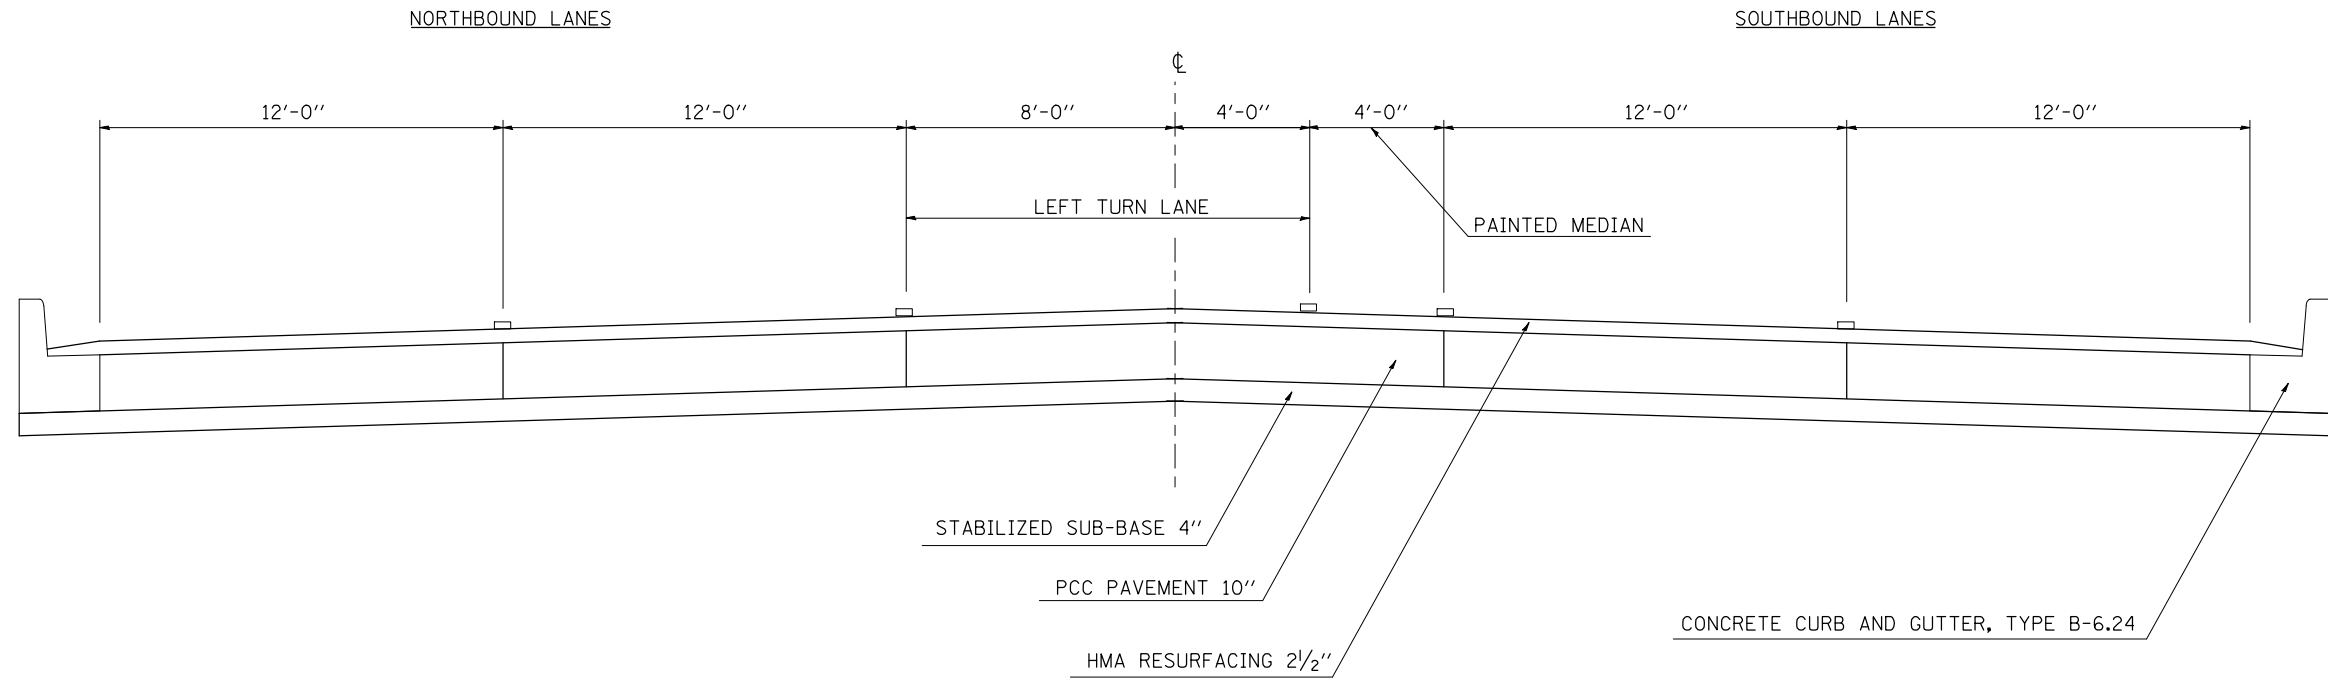

1 PROPOSED TYPICAL CROSS SECTION

FAP 730 (NB & SB)

STATION TO STATION
78+62.00 80+26.00 ②

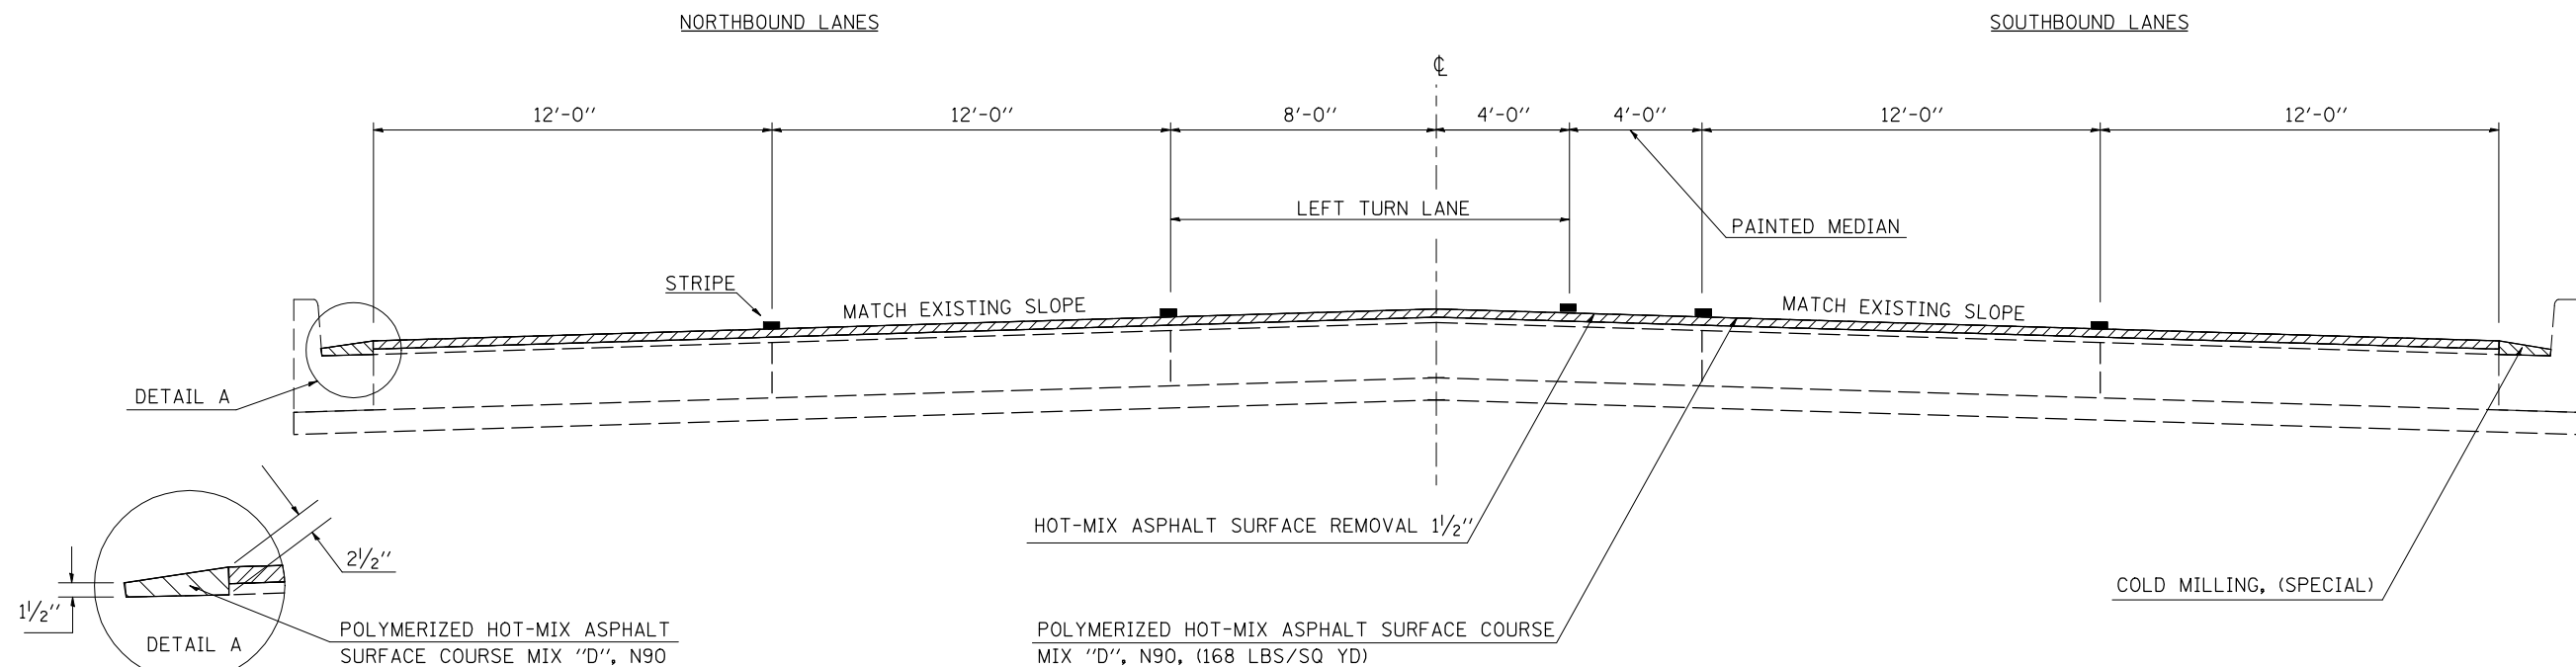

FILE NAME =	USER NAME = bowerml	DESIGNED -	REVISED -
ct:\pw\work\p\dot\bowerml\d0128832\70775\sh-typical.dgn		DRAWN - MLB	REVISED -
		CHECKED - GTR	REVISED -
		DATE - 2/19/09	REVISED -

STATE OF ILLINOIS
DEPARTMENT OF TRANSPORTATION

TYPICAL CROSS SECTIONS			
SCALE: N/A	SHEET NO. OF SHEETS	STA.	TO STA.

F.A.P. RTE.	SECTION	COUNTY	TOTAL SHEETS	SHEET NO.
730	(61,62Z,62R,62Z-1,3)RS-1,2,3	MCLEAN	89	9
CONTRACT NO. 70775				
ILLINOIS FED. AID PROJECT				