


12'-0"-STA. 134+68.00 TO 137+75.00
 VARIES-0'-0" TO 12'-0" STA. 137+75.00 TO 142+74.00
 12'-0" STA. 142+74.00 TO 143+00.00

8 EXISTING TYPICAL CROSS SECTION

FAP 730 (NB & SB)
 STATION TO STATION
 ⑦ 134+68.00 TO 143+00.00 ⑨

12'-0" TO 0'-0" STA. 134+68.00 TO STA 137+75.00
 0'-0" TO 12'-0" STA. 137+75.00 TO STA. 138+75.00
 12'-0" STA. 138+75.00 TO STA. 141+75.00

0'-0" TO 12'-0" STA. 135+28.08 TO STA. 137+75.00
 12'-0" STA. 137+75.00 TO STA. 143+00.00

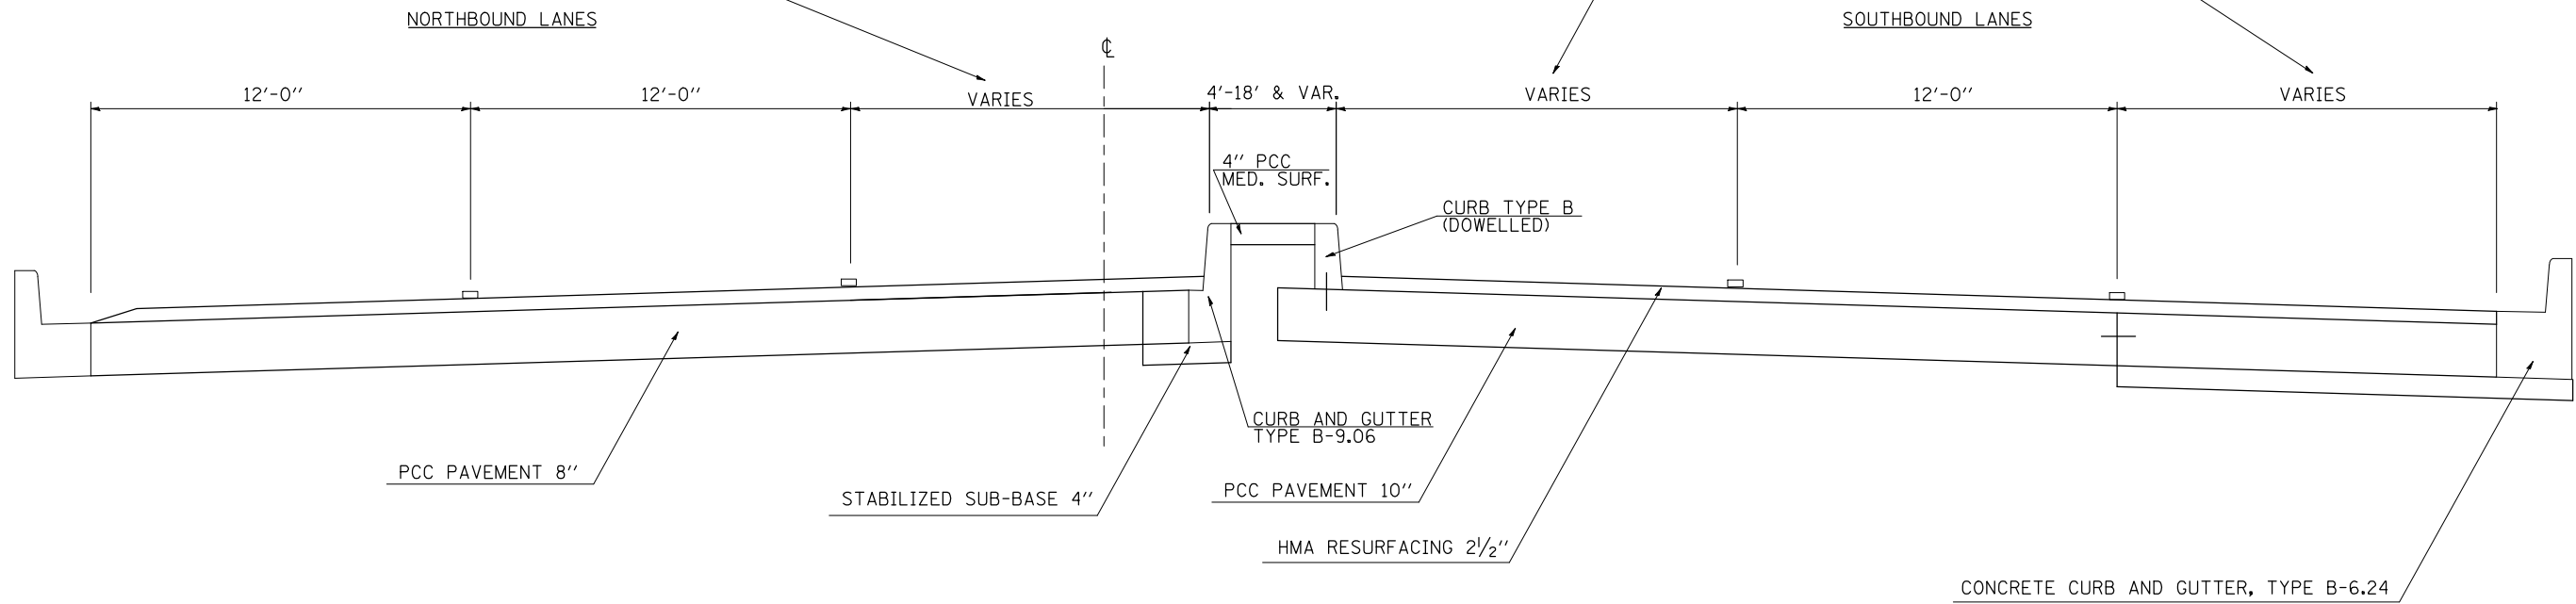


12'-0"-STA. 134+68.00 TO 137+75.00
 VARIES-0'-0" TO 12'-0" STA. 137+75.00 TO 142+74.00
 12'-0" STA. 142+74.00 TO 143+00.00

8 PROPOSED TYPICAL CROSS SECTION

FAP 730 (NB & SB)
 STATION TO STATION
 ⑦ 134+68.00 TO 143+00.00 ⑨

12'-0" TO 0'-0" STA. 134+68.00 TO STA 137+75.00
 0'-0" TO 12'-0" STA. 137+75.00 TO STA. 138+75.00
 12'-0" STA. 138+75.00 TO STA. 141+75.00

0'-0" TO 12'-0" STA. 135+28.08 TO STA. 137+75.00
 12'-0" STA. 137+75.00 TO STA. 143+00.00

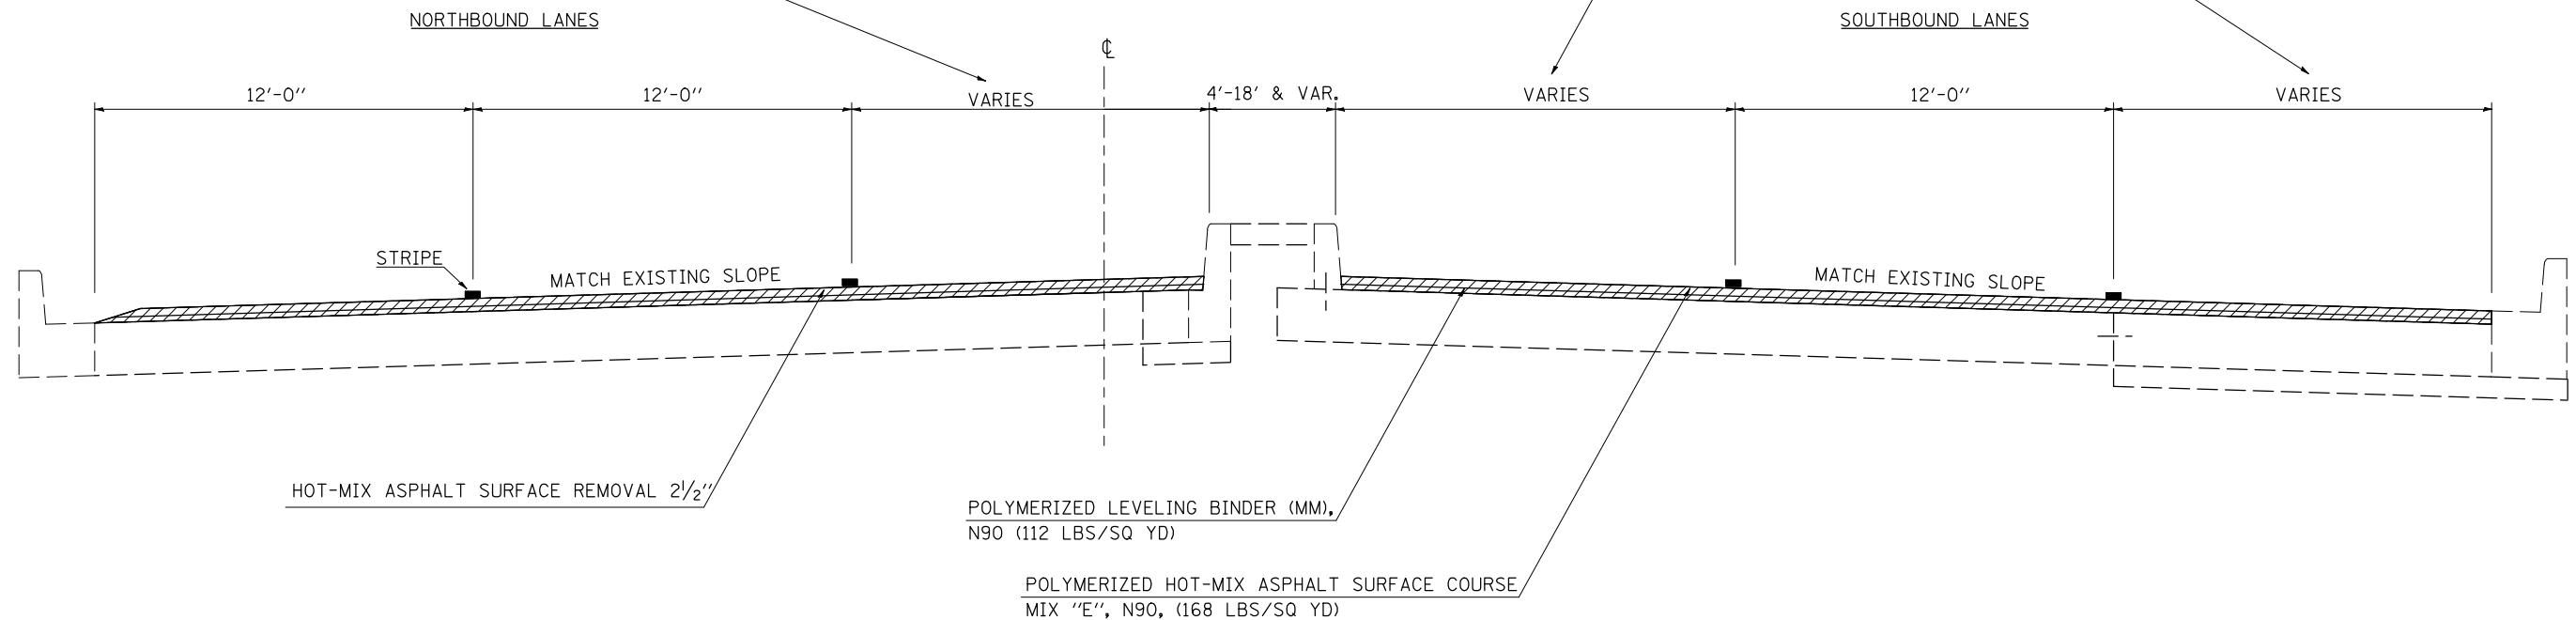

FILE NAME =	USER NAME = bowerml	DESIGNED -	REVISED -
ct:\pw\work\PIWIDOT\BOWERML\d0128032\7075-sht-typical.dgn		DRAWN - MLB	REVISED -
PLOT SCALE = 40.0000' / IN.		CHECKED - GTR	REVISED -
PLOT DATE = 3/30/2009		DATE - 2/19/09	REVISED -

STATE OF ILLINOIS
 DEPARTMENT OF TRANSPORTATION

TYPICAL CROSS SECTIONS

SCALE: N/A SHEET NO. OF SHEETS STA. TO STA.

F.A.P. RTE.	SECTION	COUNTY	TOTAL SHEETS	SHEET NO.
730	(61,62Z,62R,62Z-1,3)RS-1,2,3	MCLEAN	89	16
CONTRACT NO. 70775				
ILLINOIS FED. AID PROJECT				