



# 11 EXISTING TYPICAL CROSS SECTION

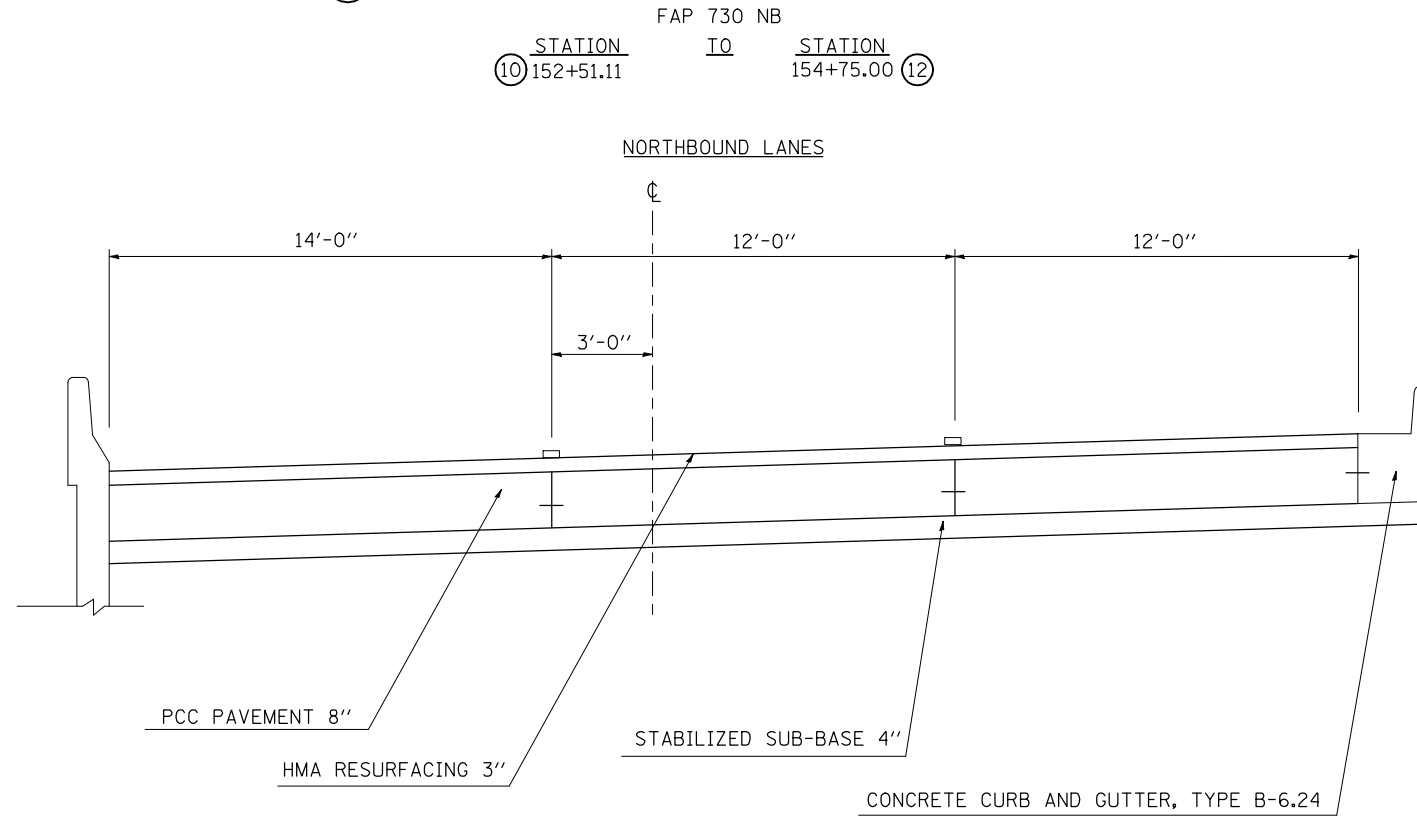

# 11 PROPOSED TYPICAL CROSS SECTION

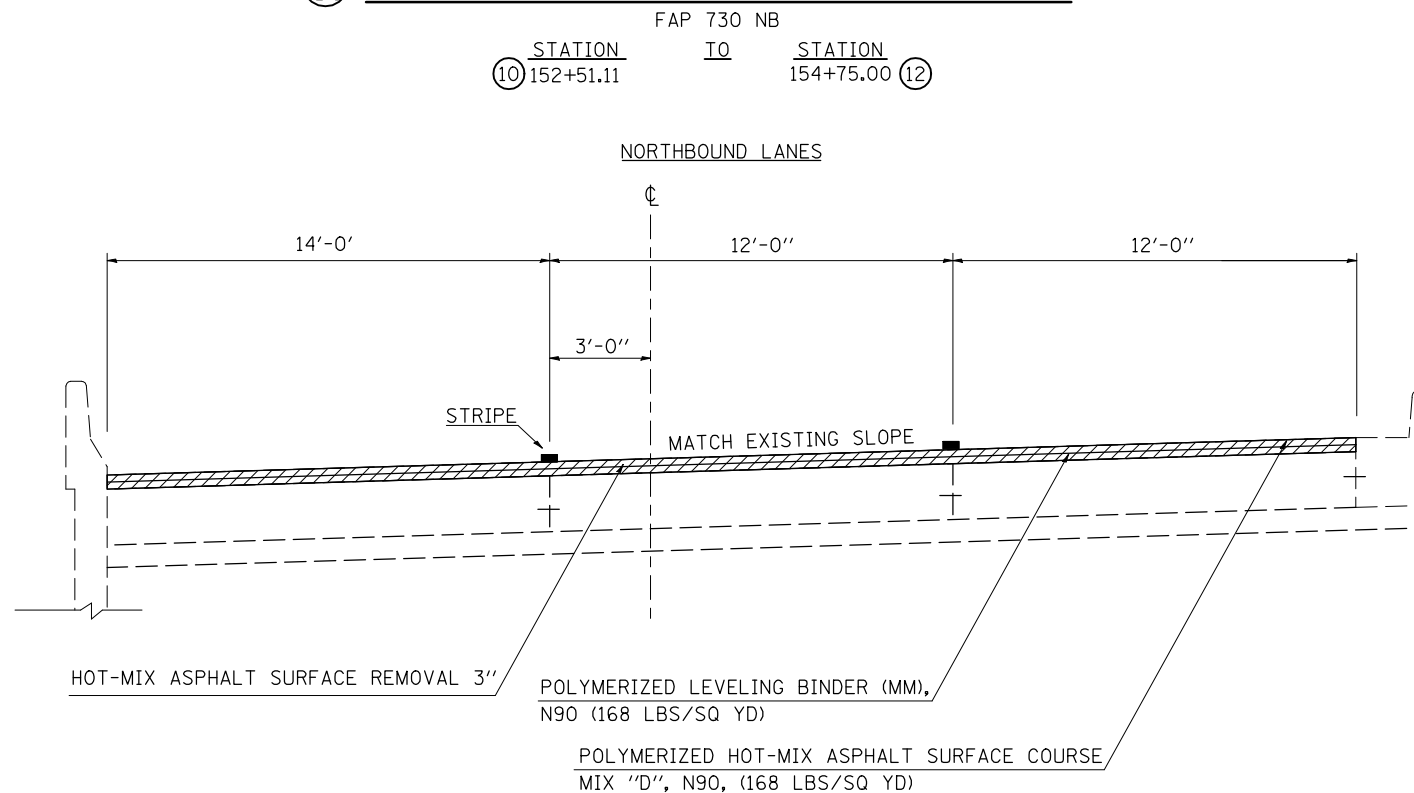

FILE NAME =	USER NAME = bowerml	DESIGNED -	REVISED -	<b>STATE OF ILLINOIS DEPARTMENT OF TRANSPORTATION</b>	<b>TYPICAL CROSS SECTIONS</b>			F.A.P. RTE.	SECTION	COUNTY	TOTAL SHEETS	SHEET NO.
ct:\pw\work\p\dot\bowerm\0128832\70775\sh-typical.dgn	DRAWN - MLB	REVIS	REVIS		730	(61,62Z,62R,62Z-1,3)RS-1,2,3	MCLEAN	89	19			
PLOT SCALE = 40.0000' / IN.	CHECKED - GTR	REVIS	REVIS		CONTRACT NO. 70775							
PLOT DATE = 3/26/2009	DATE - 2/19/09	REVIS	REVIS		SCALE: N/A	SHEET NO. OF SHEETS	STA. TO STA.	ILLINOIS FED. AID PROJECT				