



18 EXISTING TYPICAL CROSS SECTION

FAP 730 NB
 STATION TO STATION
 16 8+52.51 BK = 19+56.00 AH 18+07.00 19

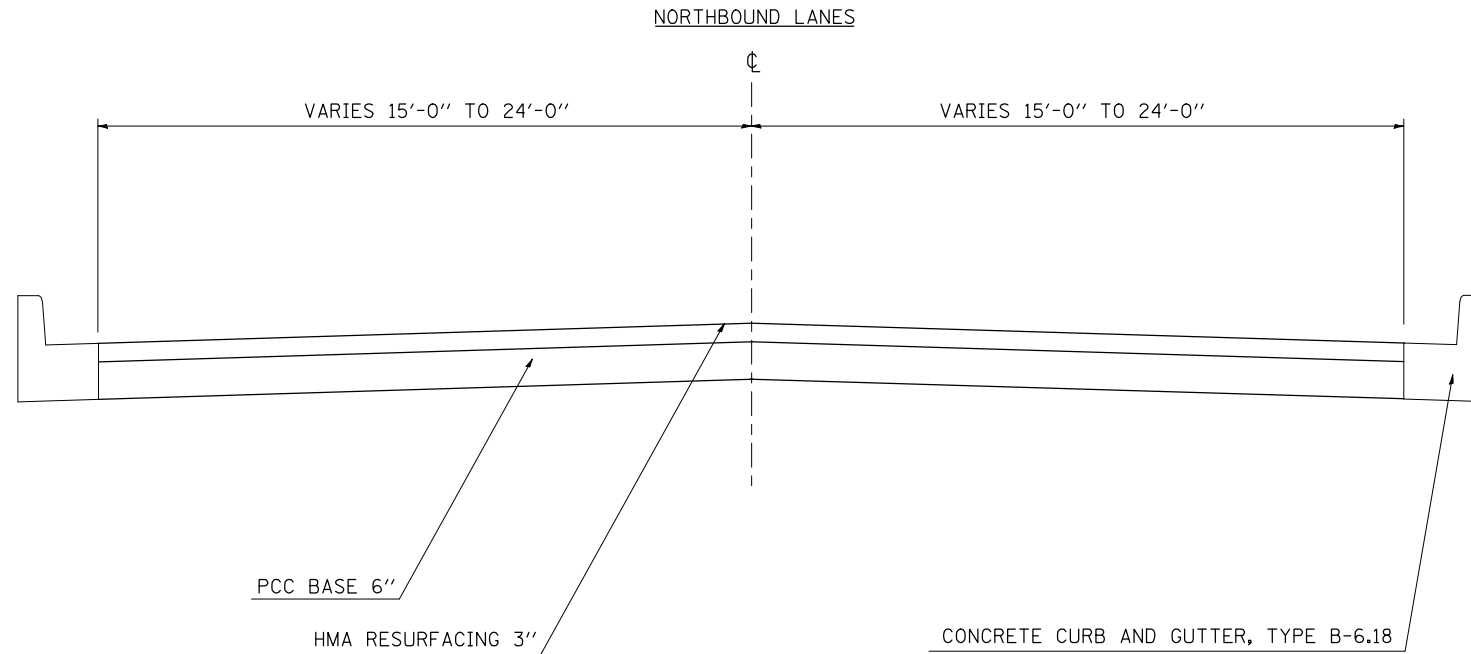

18 PROPOSED TYPICAL CROSS SECTION

FAP 730 NB
 STATION TO STATION
 16 8+52.51 BK = 19+56.00 AH 18+07.00 19

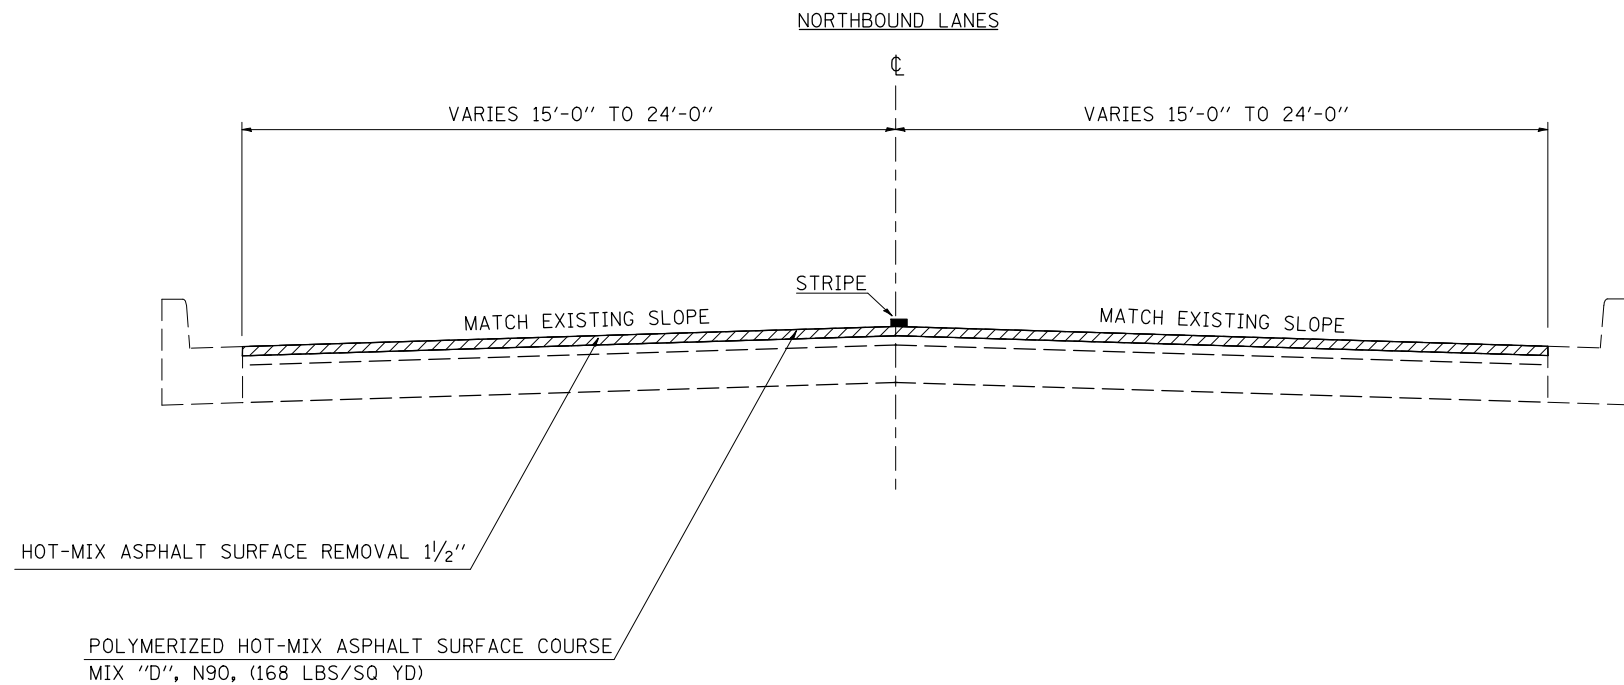

| | | | |
|--|---------------------|----------------|-----------|
| FILE NAME = | USER NAME = bowerml | DESIGNED - | REVISED - |
| ct:\pw\work\p\dot\bowerml\d0128832\70775-sht-typical.dgn | | DRAWN - MLB | REVISED - |
| | | CHECKED - GTR | REVISED - |
| | | DATE - 2/19/09 | REVISED - |

**STATE OF ILLINOIS
 DEPARTMENT OF TRANSPORTATION**

| TYPICAL CROSS SECTIONS | | | |
|------------------------|-----------|-----------|--------------|
| SCALE: N/A | SHEET NO. | OF SHEETS | STA. TO STA. |

| F.A.P. RTE. | SECTION | COUNTY | TOTAL SHEETS | SHEET NO. |
|---------------------------|------------------------------|--------|--------------|-----------|
| 730 | (61,62Z,62R,62Z-1,3)RS-1,2,3 | MCLEAN | 89 | 26 |
| CONTRACT NO. 70775 | | | | |
| ILLINOIS FED. AID PROJECT | | | | |