



20 EXISTING TYPICAL CROSS SECTION

FAP 730 NB
 STATION TO STATION
 19 10+20.00 9+40.00 BK = 212+80.89 AH 21

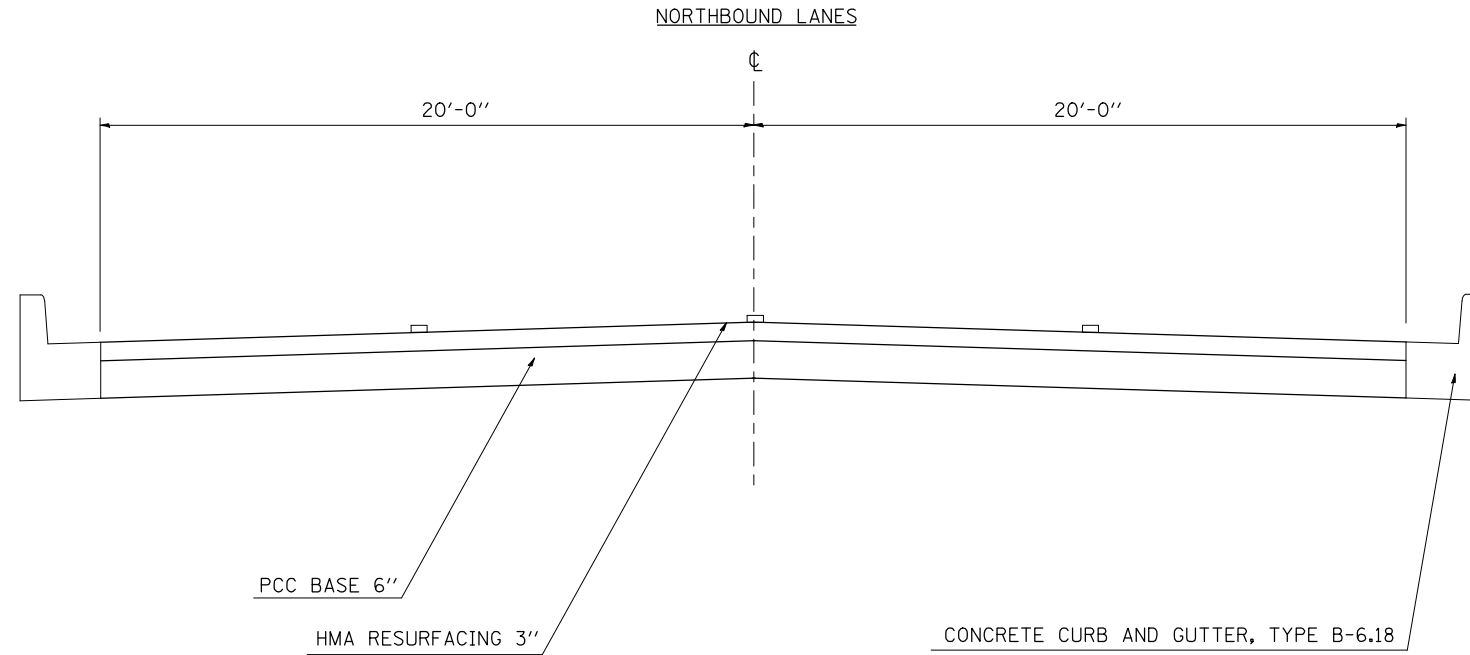

20 PROPOSED TYPICAL CROSS SECTION

FAP 730 NB
 STATION TO STATION
 19 10+20.00 9+40.00 BK = 212+80.89 AH 21

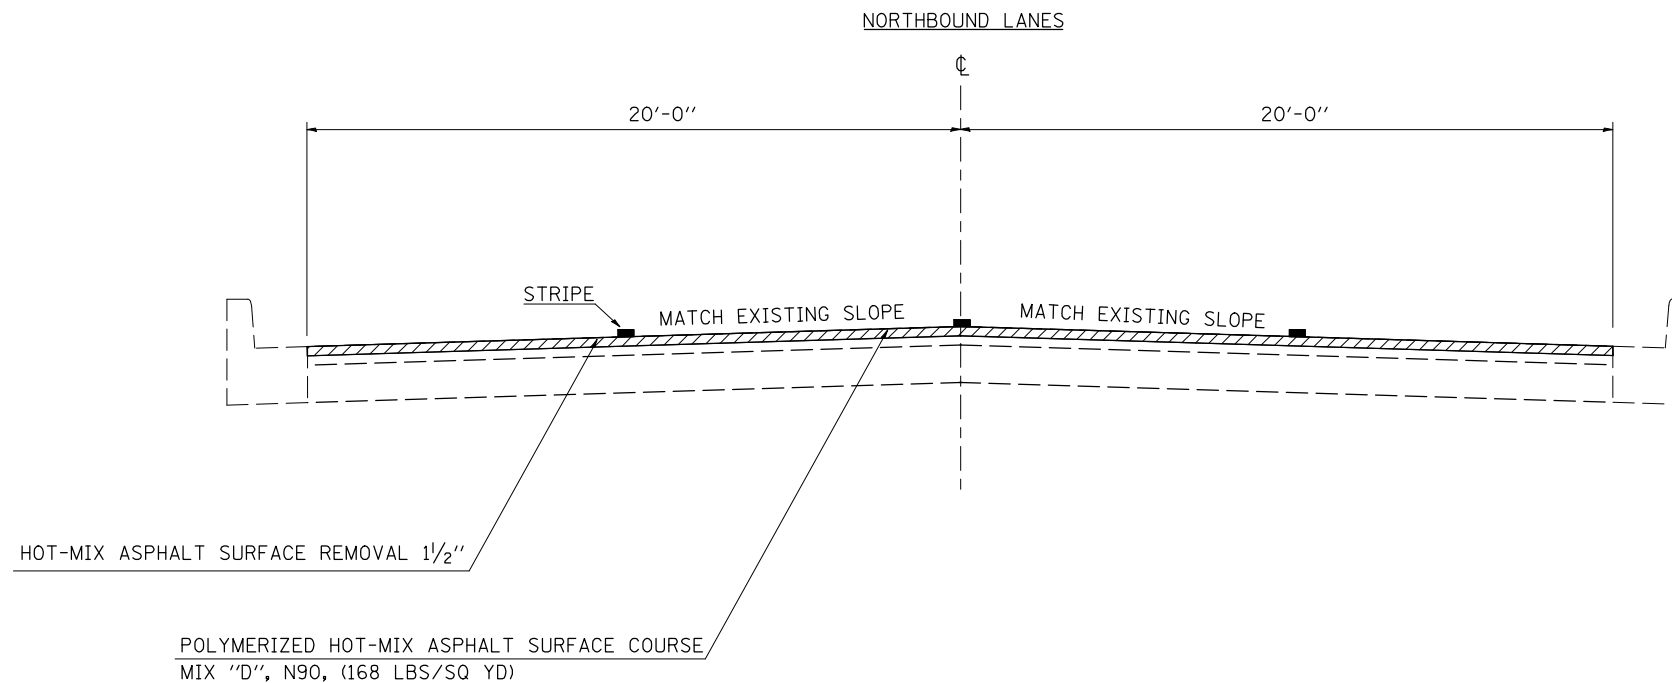

FILE NAME =	USER NAME = bowerml	DESIGNED -	REVISED -
ct:\pw\work\p\dot\bowerml\d0128832\70775-sht-typical.dgn		DRAWN - MLB	REVISED -
		CHECKED - GTR	REVISED -
		DATE - 2/19/09	REVISED -

**STATE OF ILLINOIS
 DEPARTMENT OF TRANSPORTATION**

TYPICAL CROSS SECTIONS			
SCALE: N/A	SHEET NO.	OF SHEETS	STA. TO STA.

F.A.P. RTE.	SECTION	COUNTY	TOTAL SHEETS	SHEET NO.
730	(61,62Z,62R,62Z-1,3)RS-1,2,3	MCLEAN	89	28
CONTRACT NO. 70775				
ILLINOIS FED. AID PROJECT				