


## 25 EXISTING TYPICAL CROSS SECTION

FAP 730 SB

STATION ②④ 161+70.50	TO	STATION 162+89.76 BK = 162+92.24 AH 174+07.38 ②⑥
162+89.76 BK = 162+92.24 AH		

SOUTHBOUND LANES

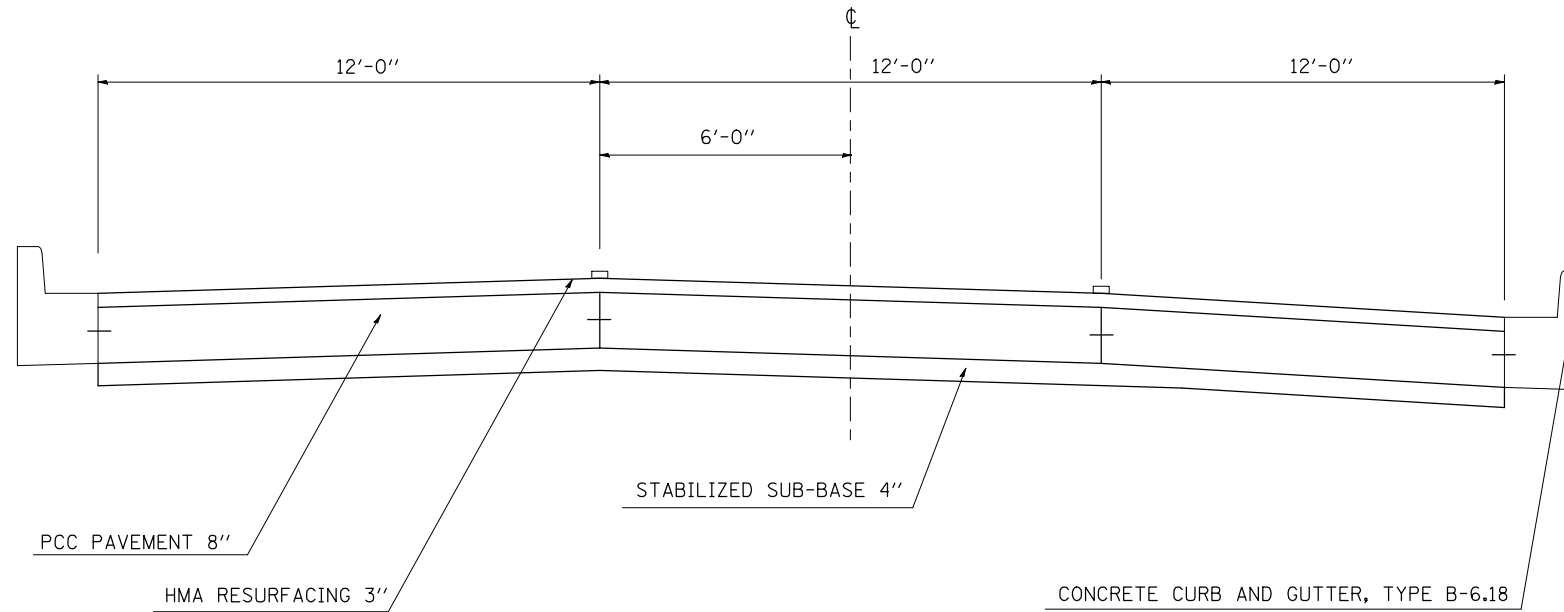


## 25 PROPOSED TYPICAL CROSS SECTION

FAP 730 SB

STATION ②④ 161+70.50	TO	STATION 162+89.76 BK = 162+92.24 AH 174+07.38 ②⑥
162+89.76 BK = 162+92.24 AH		

SOUTHBOUND LANES

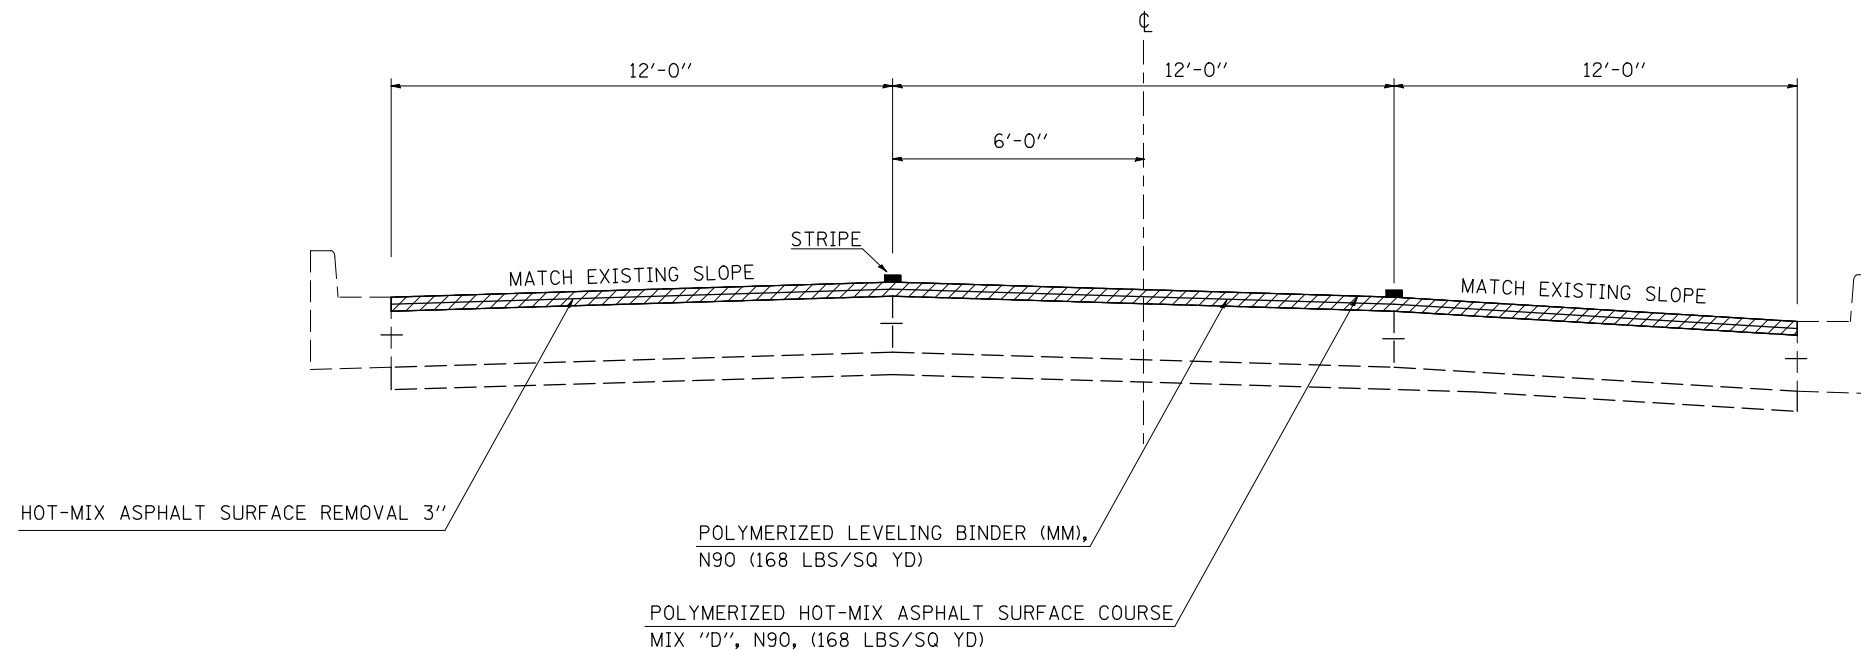

FILE NAME =	USER NAME = bowerml	DESIGNED -	REVISED -	<b>STATE OF ILLINOIS DEPARTMENT OF TRANSPORTATION</b>	<b>TYPICAL CROSS SECTIONS</b>			F.A.P. RTE.	SECTION	COUNTY	TOTAL SHEETS	SHEET NO.			
ct:\pw\work\p\dot\bowerml\d0128832\70775\sh-typical.dgn		DRAWN - MLB	REVISED -		SCALE: N/A	SHEET NO.	OF	SHEETS	STA.	TO STA.	730	(61,62Z,62R,62Z-1,3)RS-1,2,3	MCLEAN	89	33
		CHECKED - GTR	REVISED -								CONTRACT NO. 70775				
		DATE - 2/19/09	REVISED -								ILLINOIS FED. AID PROJECT				