



## 28 EXISTING TYPICAL CROSS SECTION

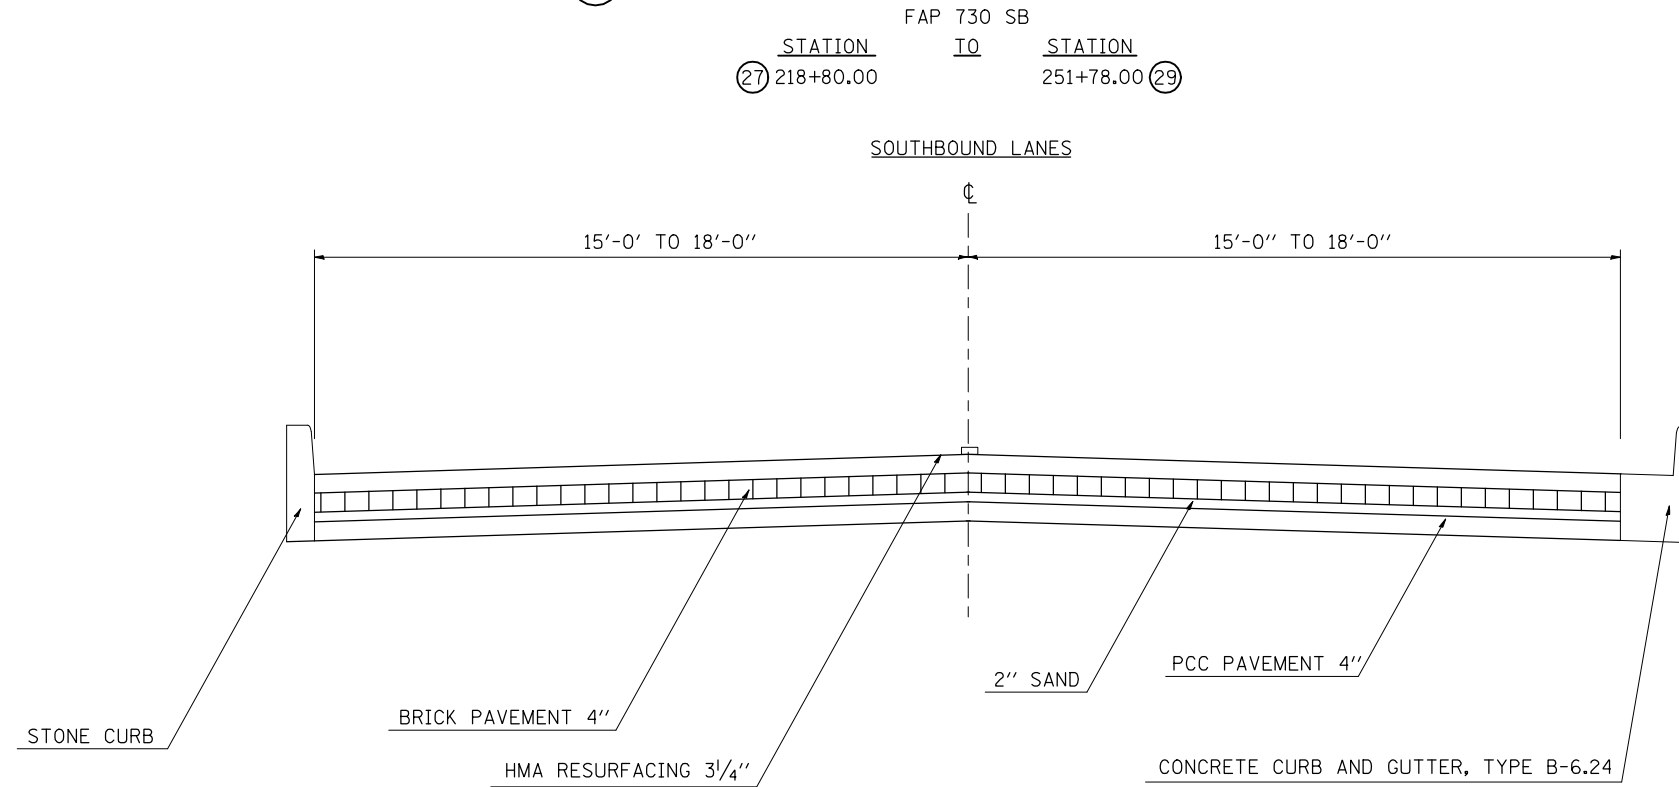

## 28 PROPOSED TYPICAL CROSS SECTION

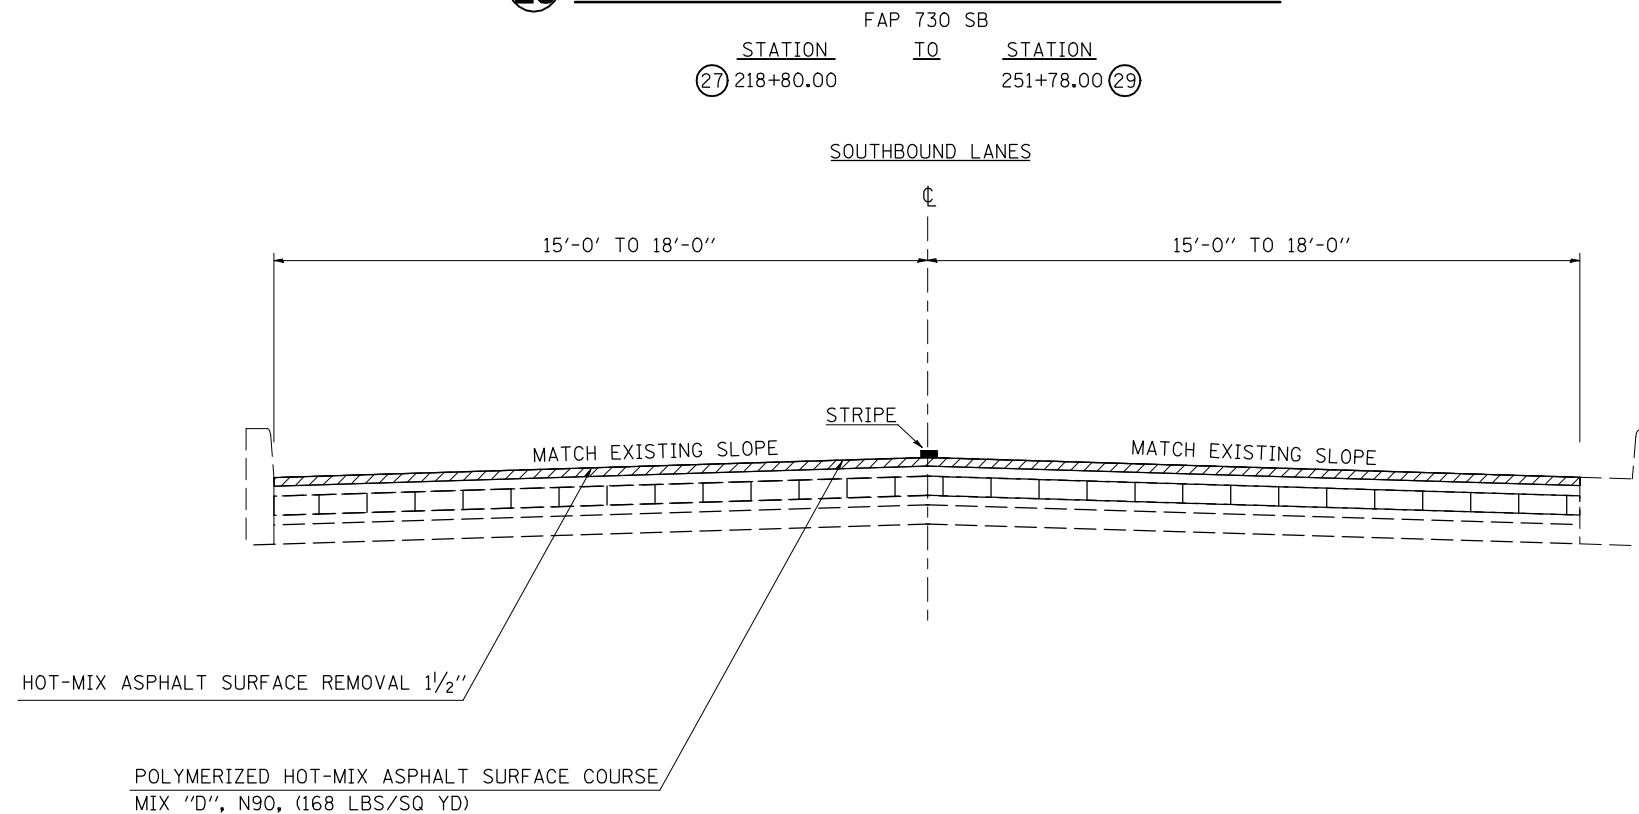

FILE NAME =	USER NAME = bowerml	DESIGNED -	REVISED -	<b>STATE OF ILLINOIS DEPARTMENT OF TRANSPORTATION</b>	<b>TYPICAL CROSS SECTIONS</b>			F.A.P. RTE.	SECTION	COUNTY	TOTAL SHEETS	SHEET NO.
ct:\pw\work\p\dot\bowerml\d0128832\70775-sht-typical.dgn		DRAWN - MLB	REVISED -		730	(61,62Z,62R,62Z-1,3)RS-1,2,3	MCLEAN	89	36			
PLOT SCALE = 40.0000' / IN.		CHECKED - GTR	REVISED -		SCALE: N/A      SHEET NO. OF SHEETS      STA. TO STA.			CONTRACT NO. 70775				
PLOT DATE = 3/26/2009		DATE - 2/19/09	REVISED -		ILLINOIS FED. AID PROJECT							