


SEE SHEET NO. 48 FOR TYPICAL PAVEMENT MARKING LEGEND.

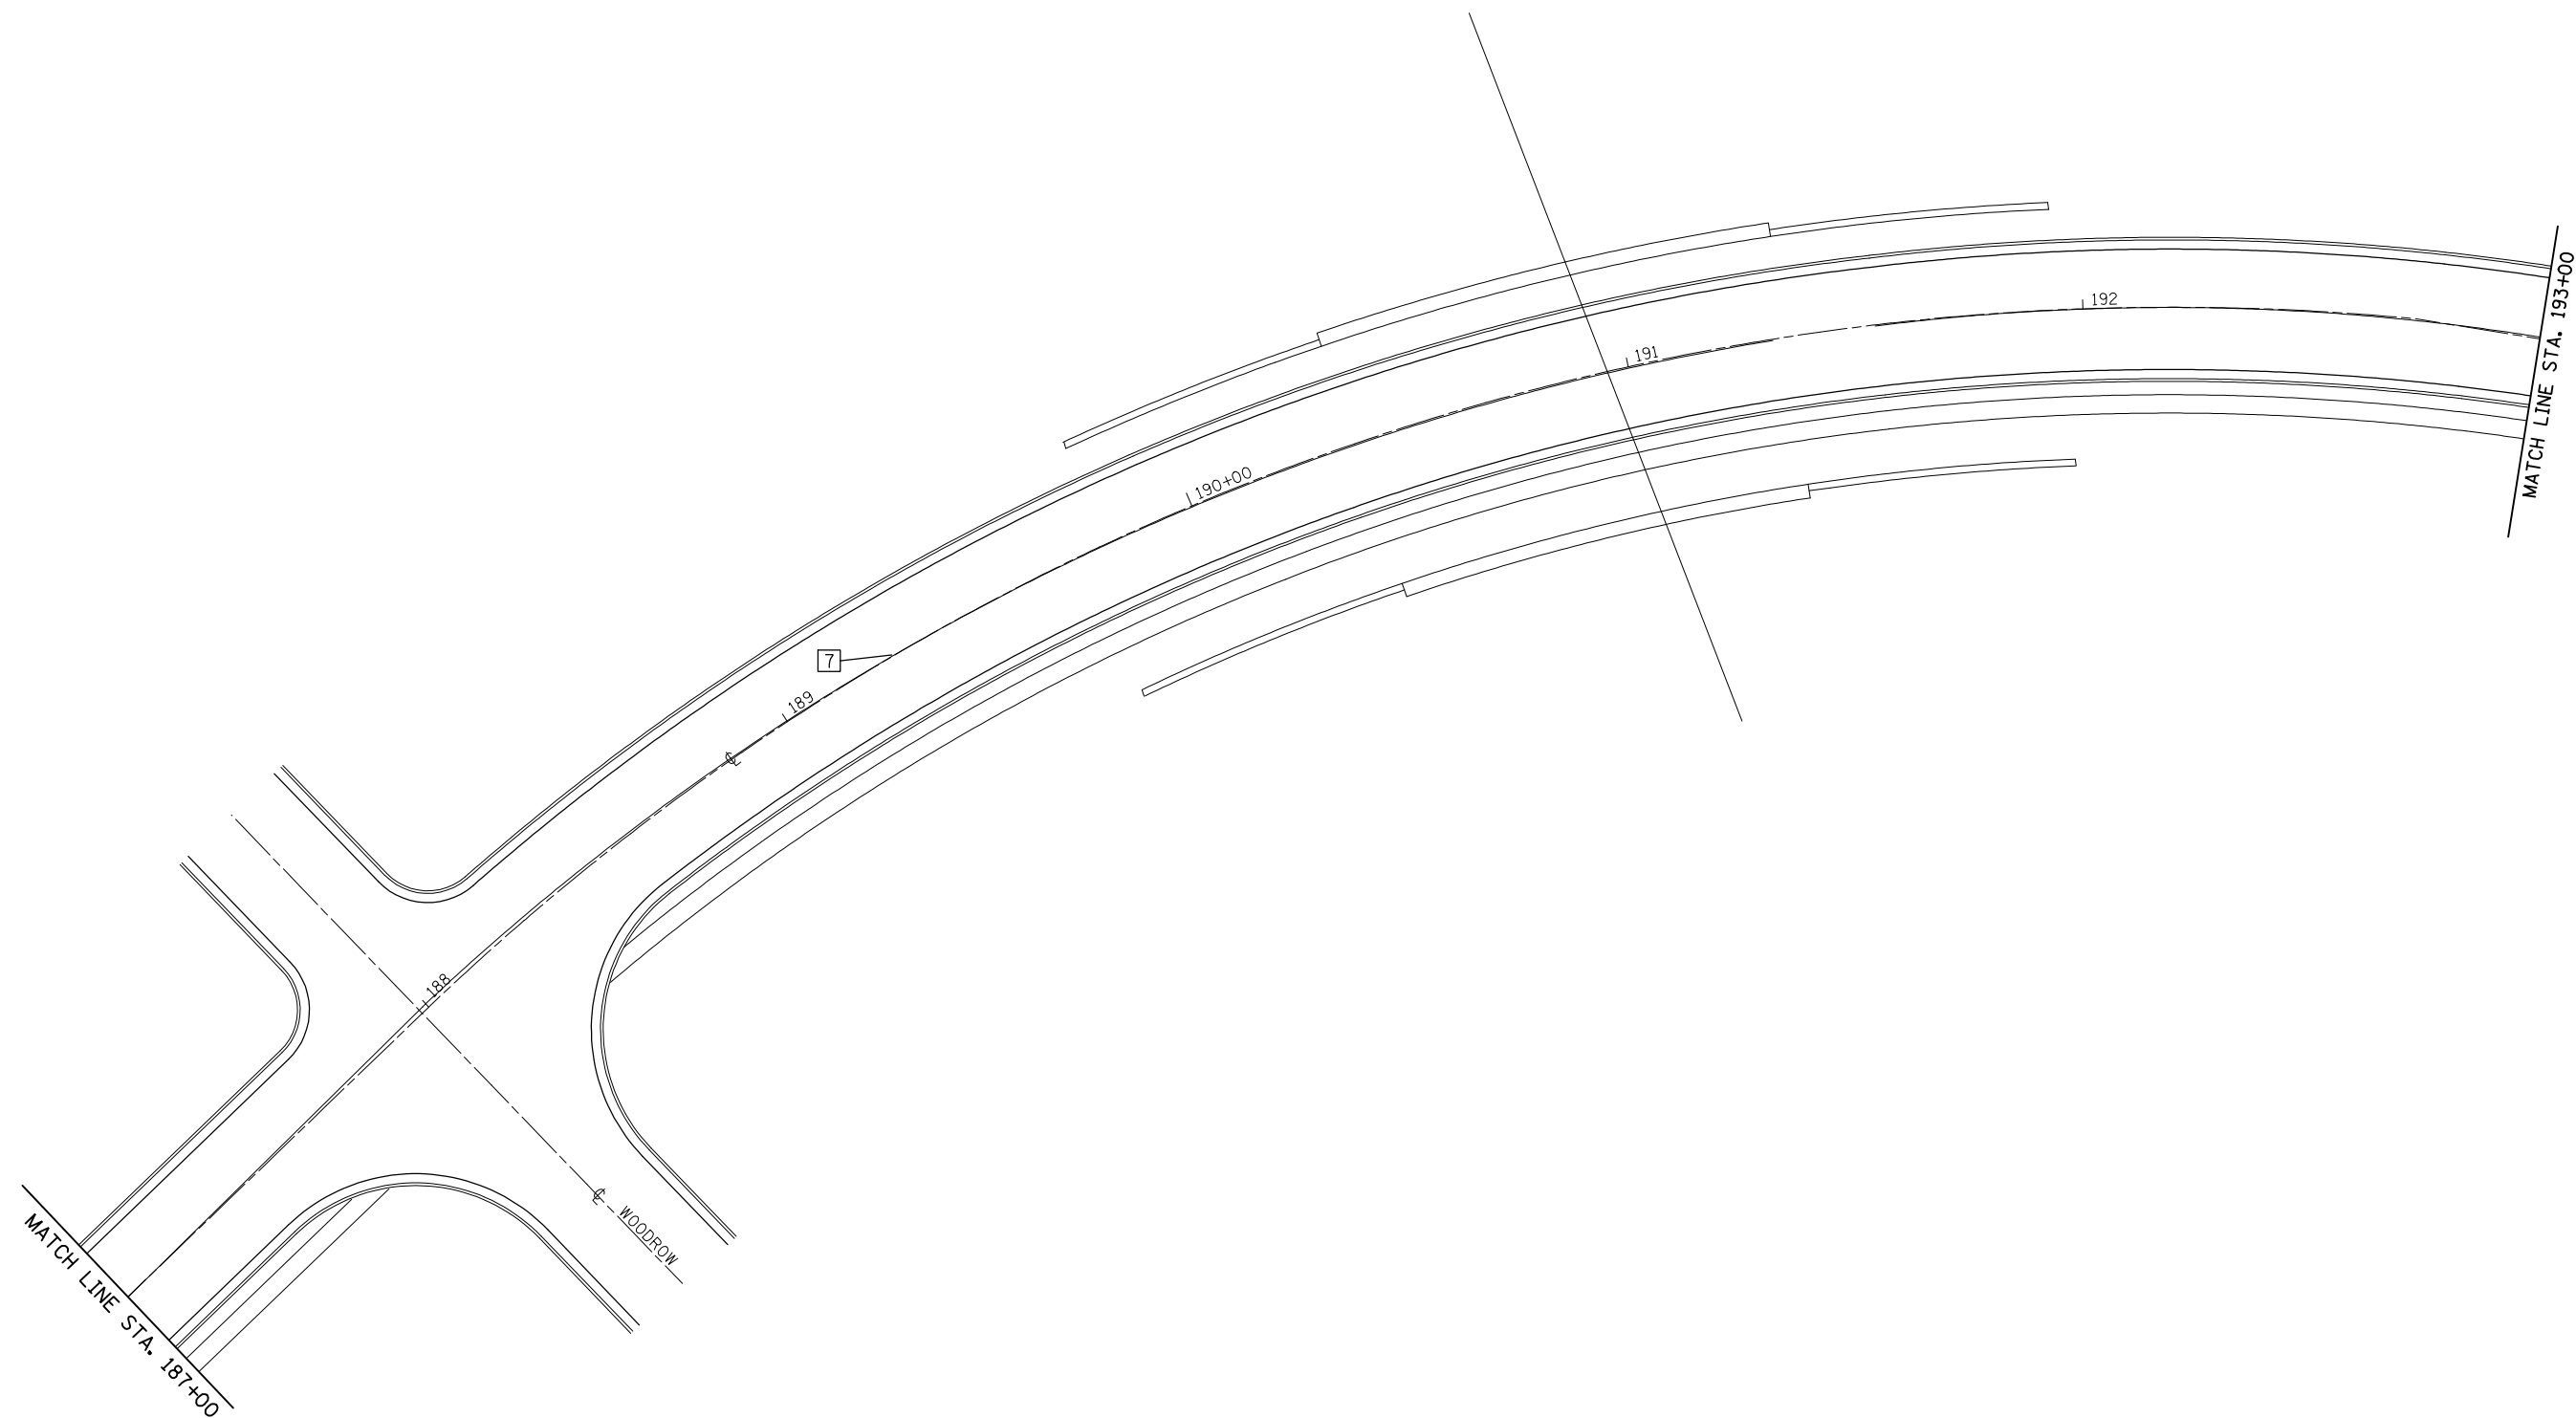

| | | | |
|--|---------------------|------------|-----------|
| FILE NAME = | USER NAME = bowerml | DESIGNED - | REVISED - |
| ct:\pw\work\PWIDOT\BOWERML\d0128032\0570775-sht\pvmk&detector-loop (FINAL).dgn | | DRAWN - | REVISED - |
| PLOT SCALE = 40.0000' / IN. | | CHECKED - | REVISED - |
| PLOT DATE = 4/9/2009 | | DATE - | REVISED - |

**STATE OF ILLINOIS
DEPARTMENT OF TRANSPORTATION**

**PAVEMENT MARKING &
DETECTOR LOOP DETAILS**

SCALE: SHEET NO. OF SHEETS STA. TO STA.

| F.A.P. RTE. | SECTION | COUNTY | TOTAL SHEETS | SHEET NO. |
|---------------------------|------------------------------|--------|--------------------|-----------|
| 730 | (61,62Z,62R,62Z-1,3)RS-1,2,3 | McLean | 89 | 62 |
| ILLINOIS FED. AID PROJECT | | | CONTRACT NO. 70775 | |