


SEE SHEET NO. 48 FOR TYPICAL PAVEMENT MARKING LEGEND.

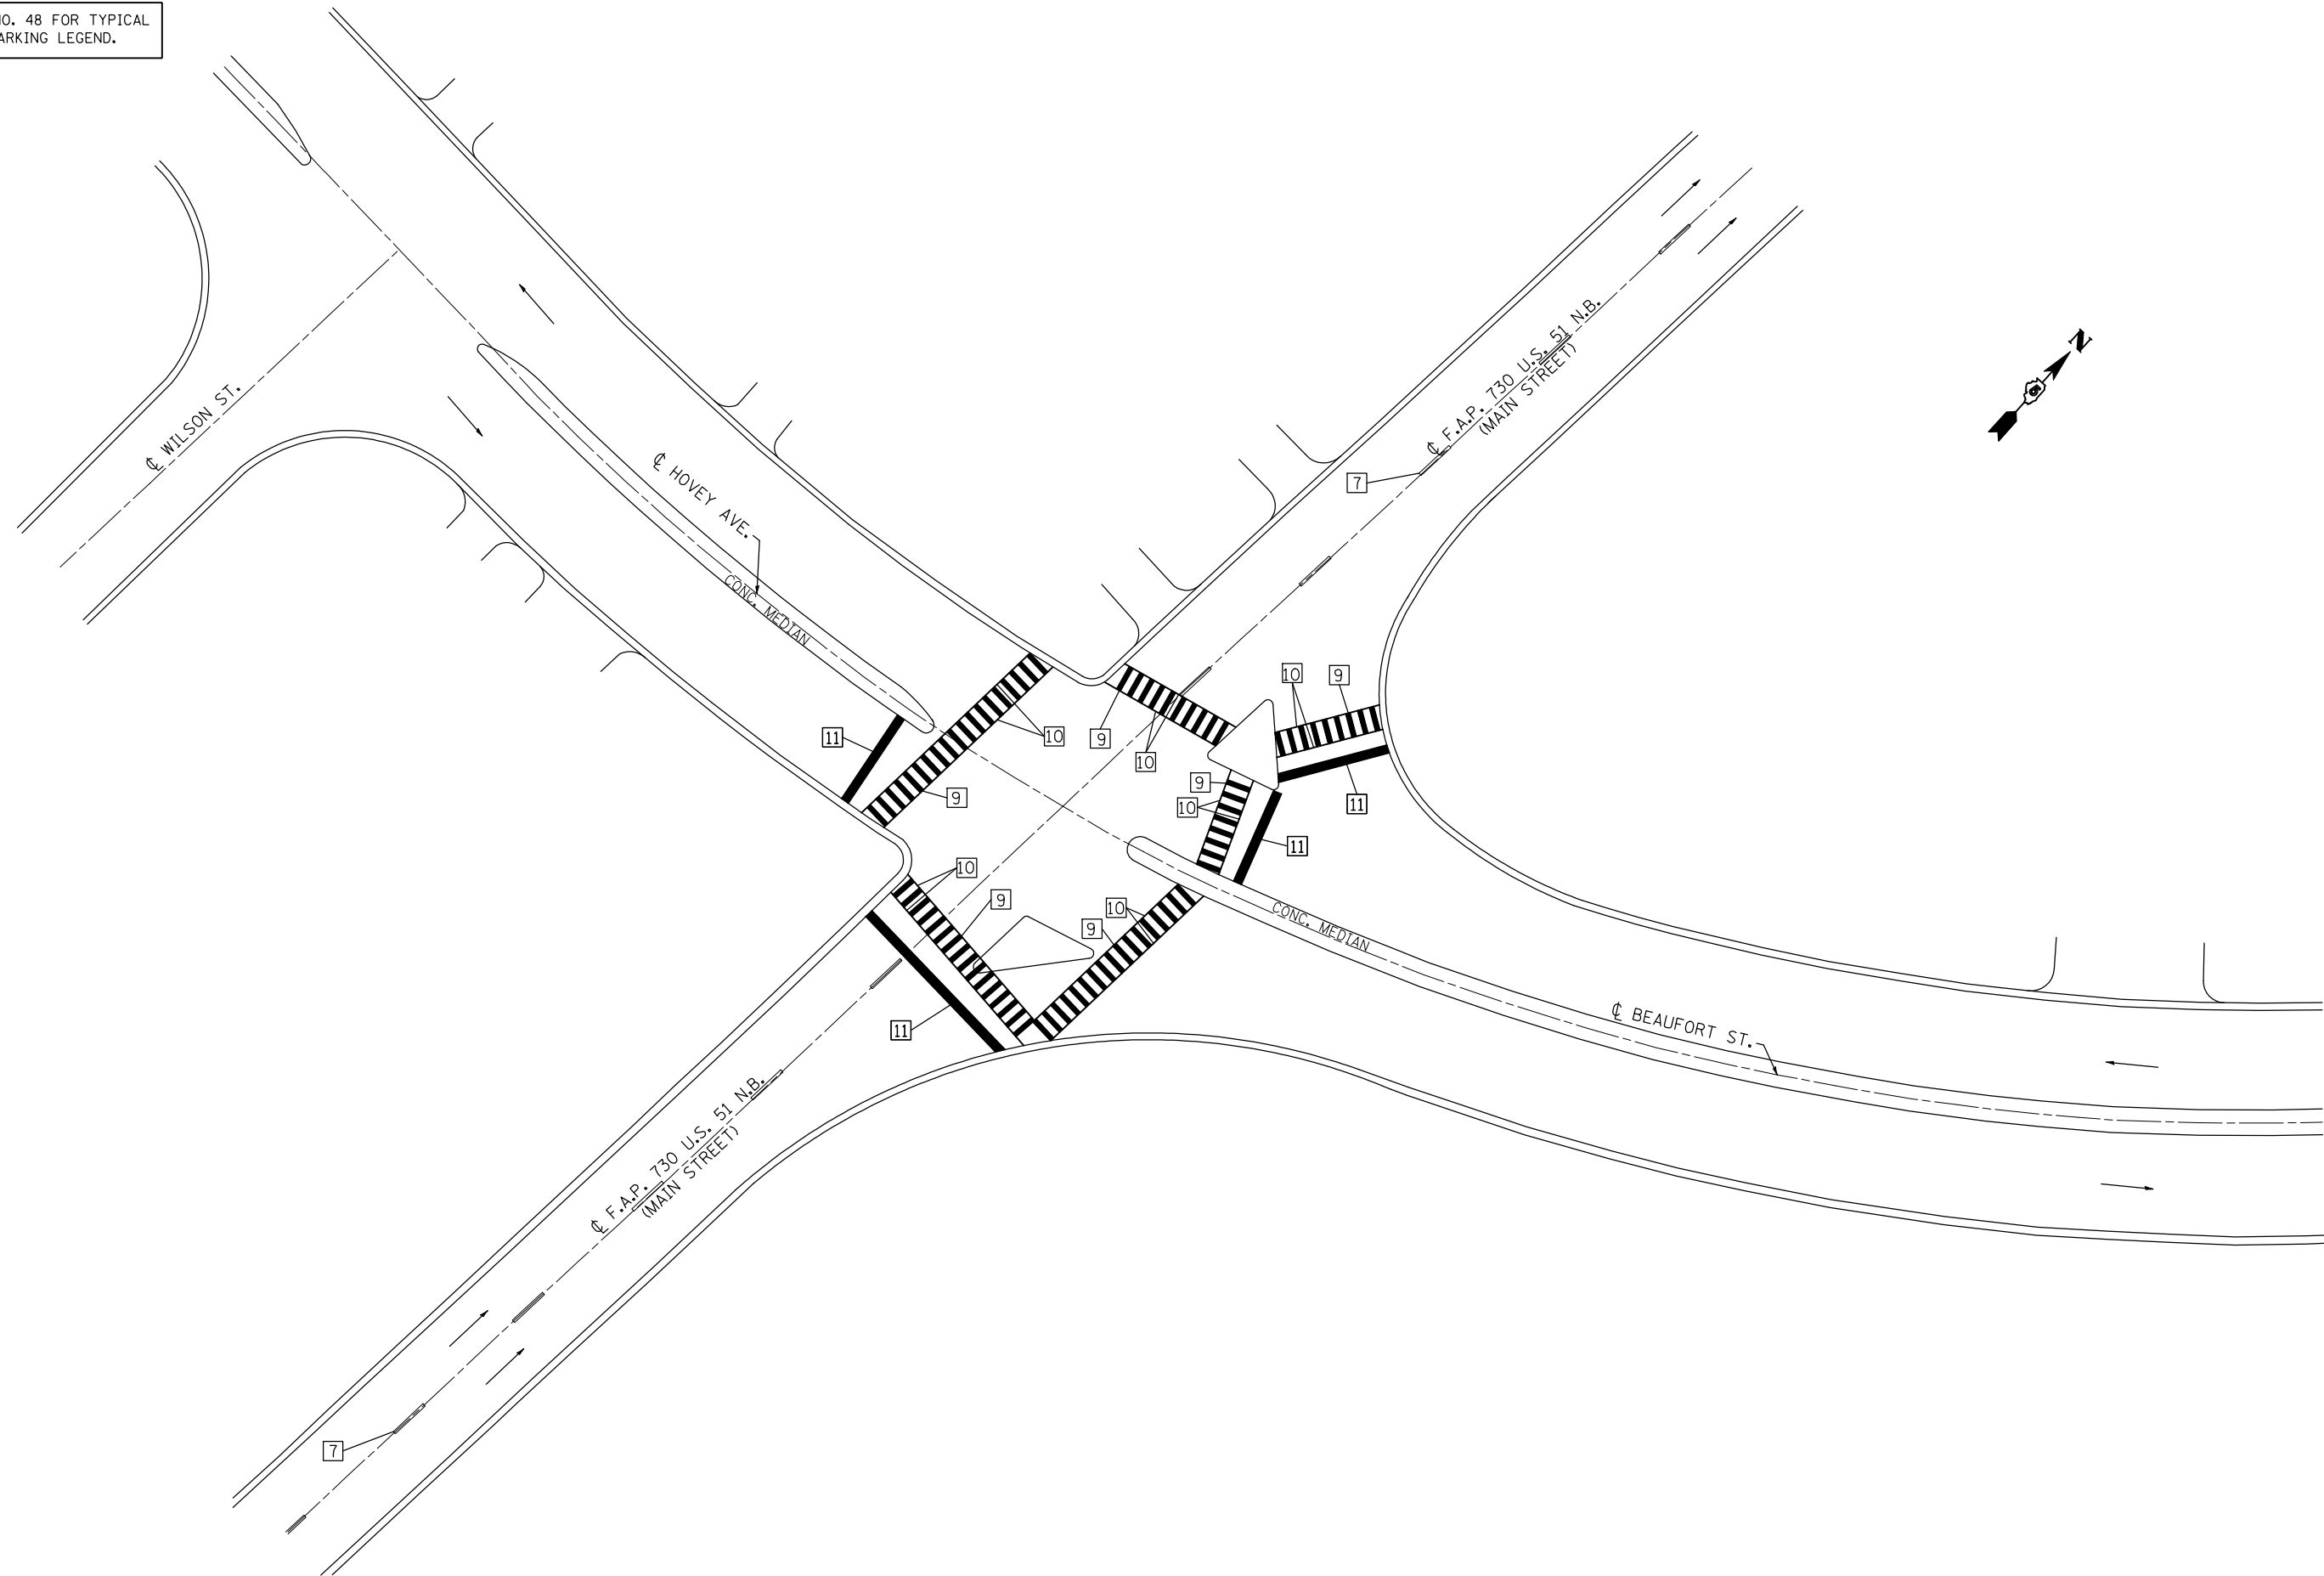

|   |                     |            |           |
|---|---------------------|------------|-----------|
| FILE NAME =   | USER NAME = bowerml | DESIGNED - | REVISED - |
| ct:\pw\work\PWIDOT\BOWERML\d0128032\0570775-sht:pvmk&detectorloop (FINAL).dgn |                     | DRAWN -    | REVISED - |
|   |                     | CHECKED -  | REVISED - |
|   |                     | DATE -     | REVISED - |

**STATE OF ILLINOIS  
DEPARTMENT OF TRANSPORTATION**

**PAVEMENT MARKING &  
DETECTOR LOOP DETAILS**

SCALE: SHEET NO. OF SHEETS STA. TO STA.

| F.A.P. RTE.        | SECTION                      | COUNTY | TOTAL SHEETS              | SHEET NO. |
|--------------------|------------------------------|--------|---------------------------|-----------|
| 730                | (61,62Z,62R,62Z-1,3)RS-1,2,3 | McLean | 89                        | 76        |
| CONTRACT NO. 70775 |                              |        | ILLINOIS FED. AID PROJECT |           |