


SEE SHEET NO. 48 FOR TYPICAL PAVEMENT MARKING LEGEND.

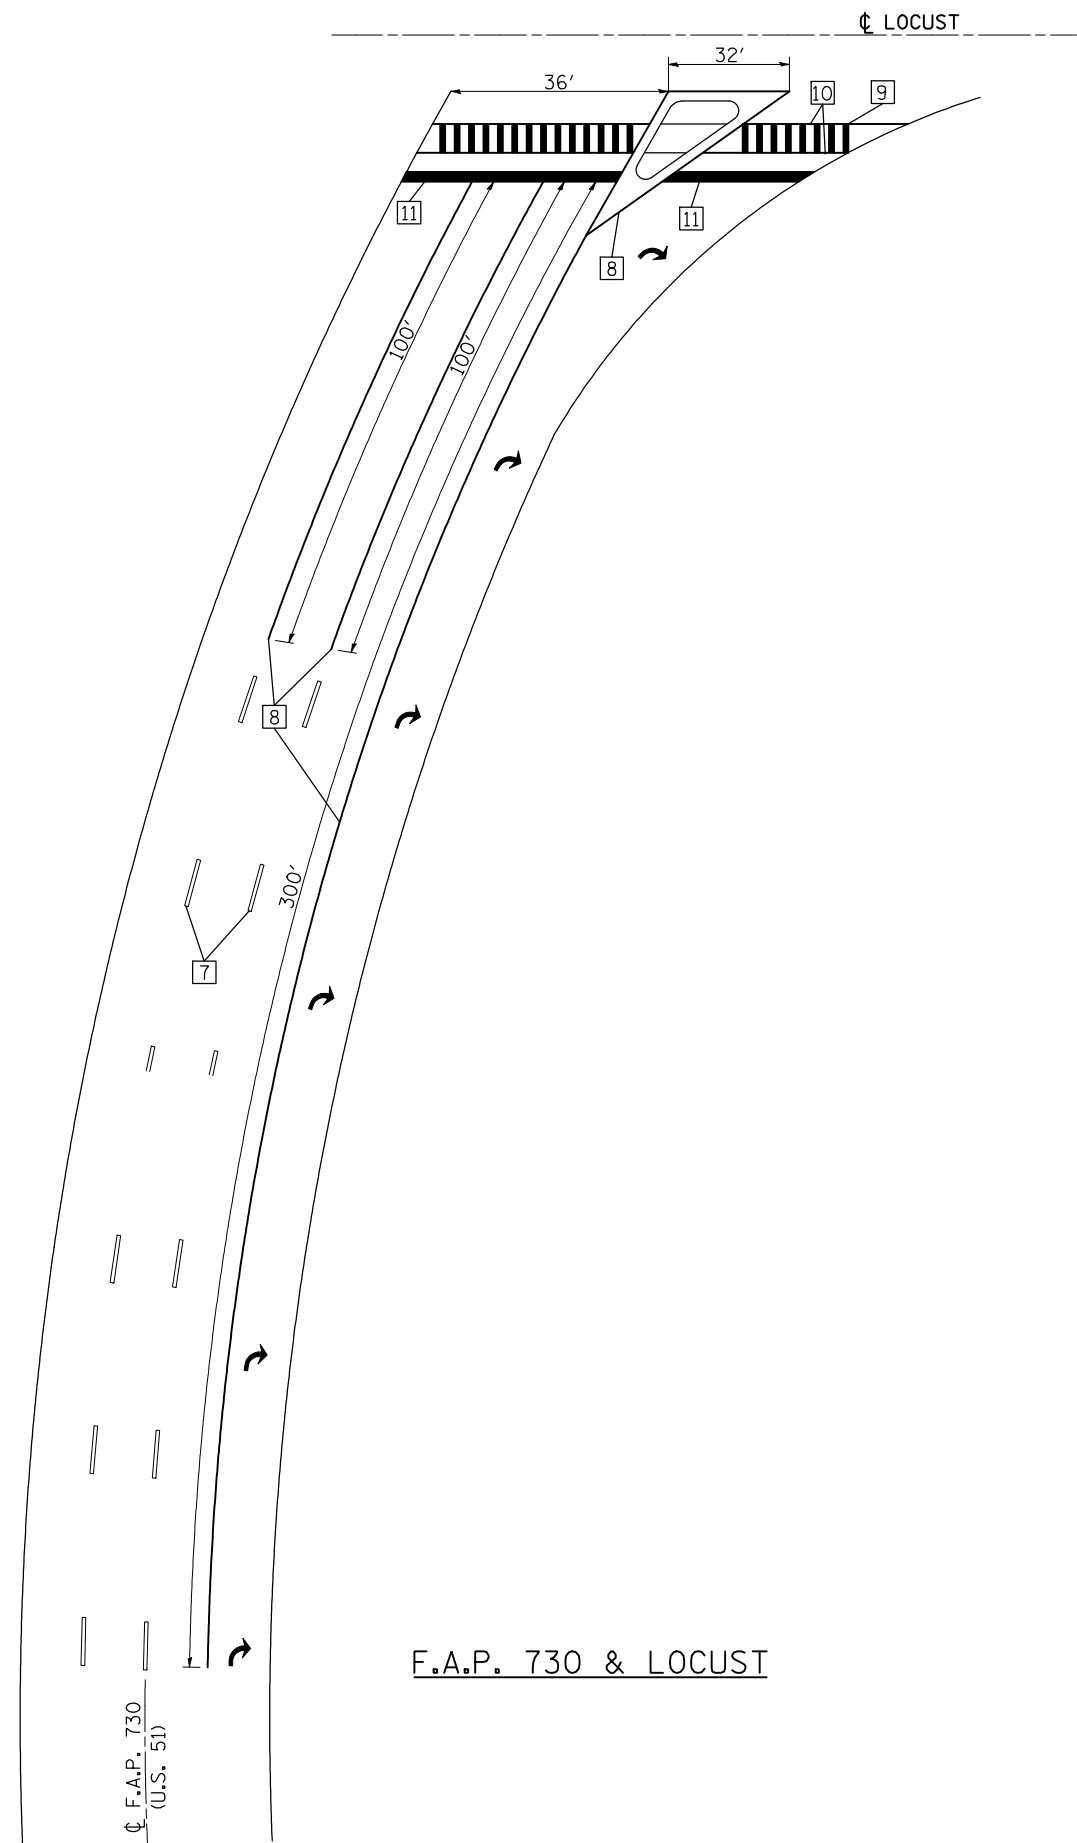

F.A.P. 730 & LOCUST

|   |                     |            |           |
|---|---------------------|------------|-----------|
| FILE NAME =   | USER NAME = bowerml | DESIGNED - | REVISED - |
| ct:\pw\work\PWIDOT\BOWERML\d0128032\0570775-sht\pvmk&detectorloop (FINAL).dgn |                     | DRAWN -    | REVISED - |
| PLOT SCALE = 40.0000' / IN.   |                     | CHECKED -  | REVISED - |
| PLOT DATE = 4/9/2009  |                     | DATE -     | REVISED - |

**STATE OF ILLINOIS  
DEPARTMENT OF TRANSPORTATION**

**PAVEMENT MARKING &  
DETECTOR LOOP DETAILS**

|        |           |    |        |      |         |
|--------|-----------|----|--------|------|---------|
| SCALE: | SHEET NO. | OF | SHEETS | STA. | TO STA. |
|--------|-----------|----|--------|------|---------|

| F.A.P. RTE.               | SECTION                      | COUNTY | TOTAL SHEETS       | SHEET NO. |
|---------------------------|------------------------------|--------|--------------------|-----------|
| 730                       | (61,62Z,62R,62Z-1,3)RS-1,2,3 | McLean | 89                 | 79        |
| ILLINOIS FED. AID PROJECT |                              |        | CONTRACT NO. 70775 |           |