
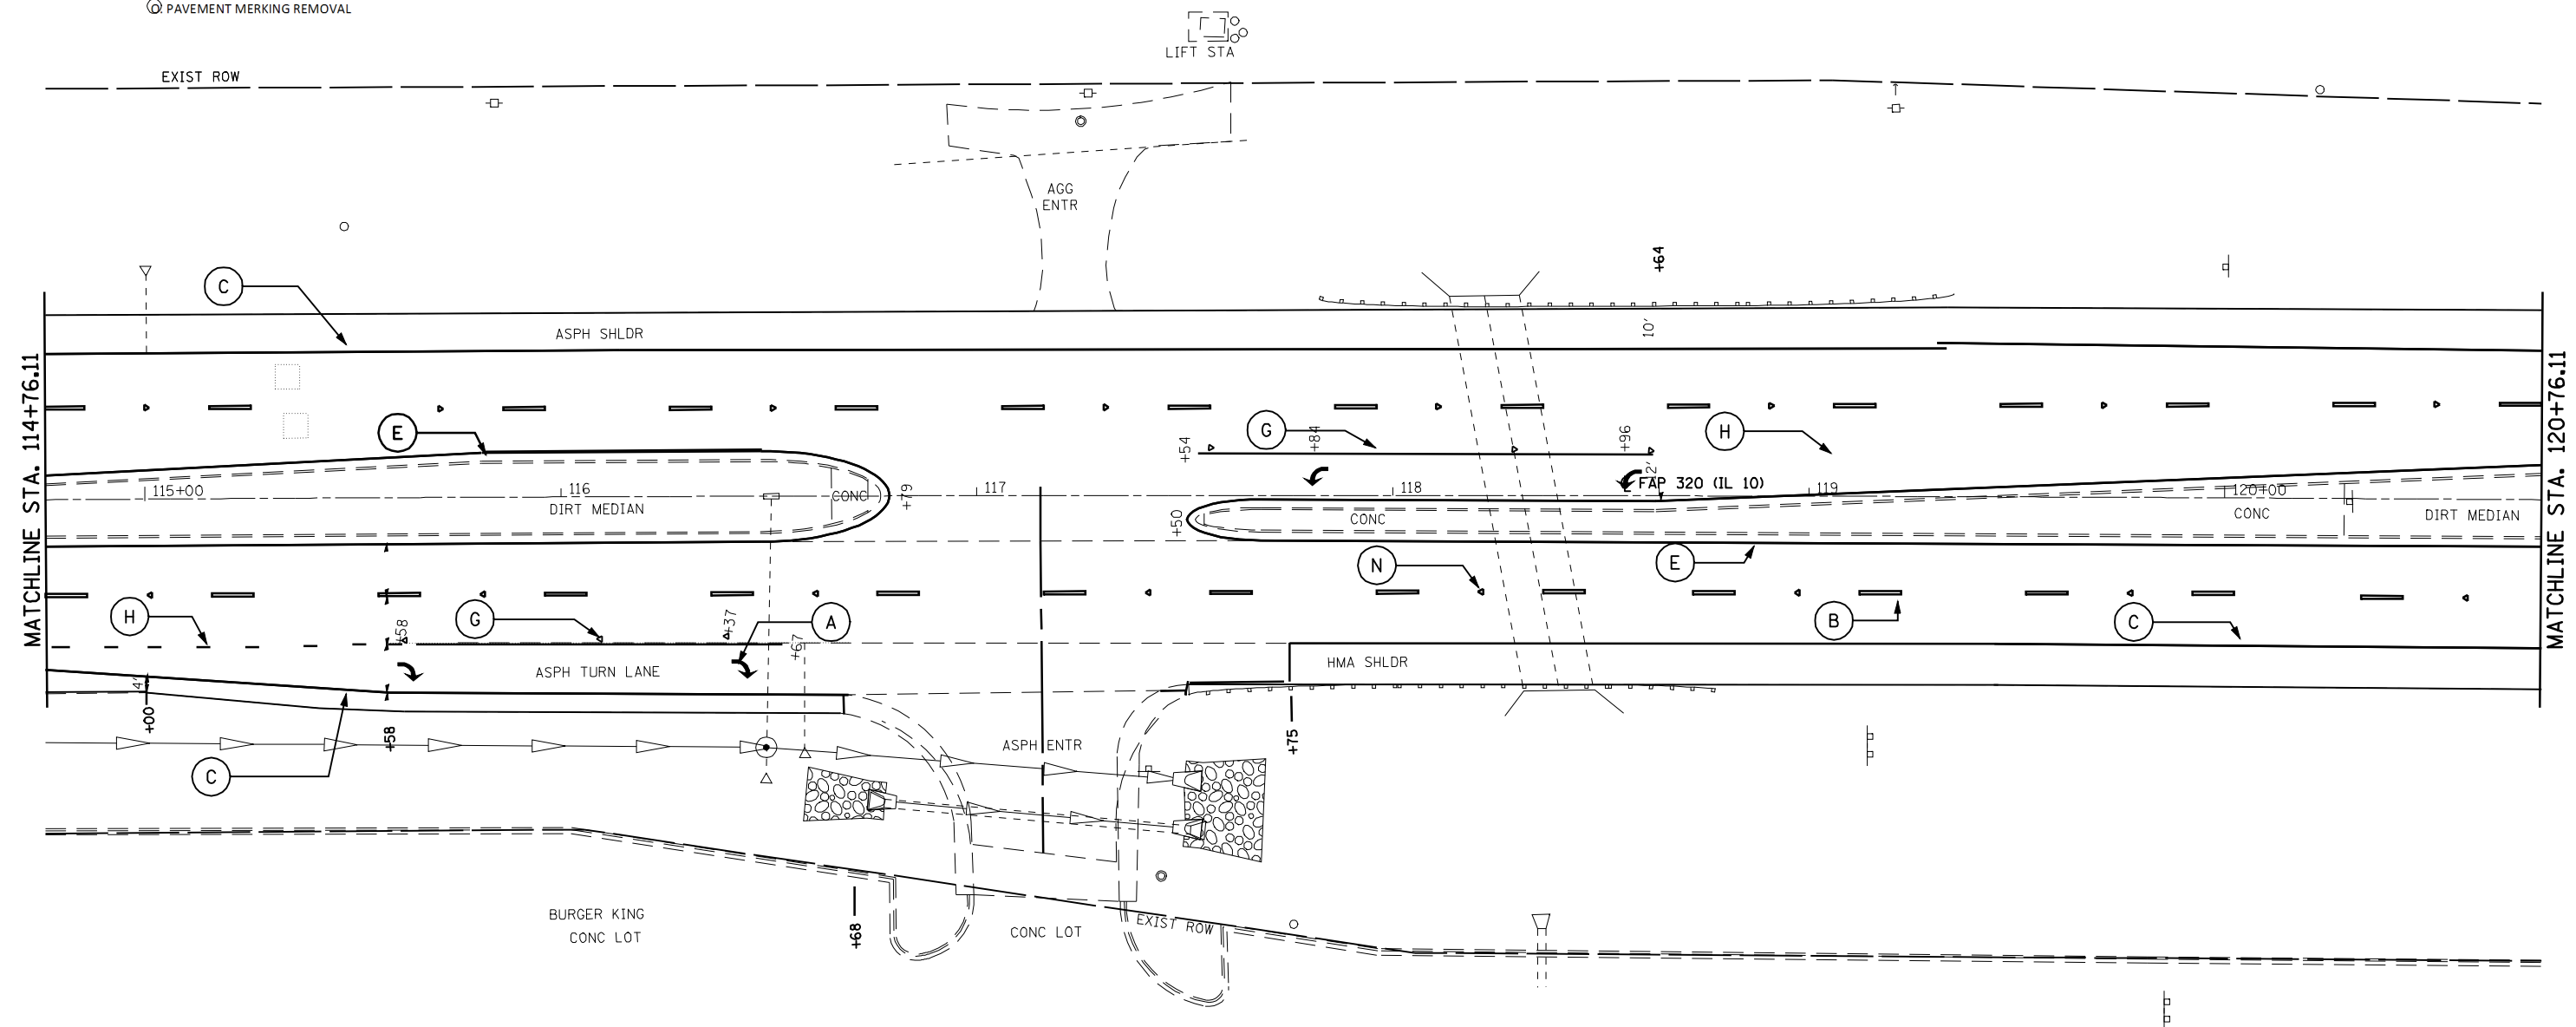


- Ⓐ PREFORMED PLASTIC PAVEMENT MARKING, TYPE B, LETTERS AND SYMBOLS (WHITE)
- Ⓑ PREFORMED PLASTIC PAVEMENT MARKING, TYPE B, 5" LINE SKIP-DASH (WHITE)
- Ⓒ URETHANE PAVEMENT MARKING 5" LINE SOLID (WHITE)
- Ⓓ URETHANE PAVEMENT MARKING 5" LINE SKIP-DASH (YELLOW)
- Ⓔ URETHANE PAVEMENT MARKING 5" LINE SOLID (YELLOW)
- Ⓕ URETHANE PAVEMENT MARKING 5" DOUBLE LINE SOLID (YELLOW)
- Ⓖ PREFORMED PLASTIC PAVEMENT MARKING, TYPE B, 6" LINE SOLID (WHITE)
- Ⓗ PREFORMED PLASTIC PAVEMENT MARKING, TYPE B, 6" LINE SKIP-DASH (WHITE)
- Ⓘ URETHANE PAVEMENT MARKING 6" LINE SOLID (WHITE)
- Ⓛ URETHANE PAVEMENT MARKING 8" LINE SOLID (WHITE)
- Ⓚ URETHANE PAVEMENT MARKING 12' LINE SOLID DIAGONALS (WHITE) @ 20' C/C
- Ⓛ URETHANE PAVEMENT MARKING 12' LINE SOLID DIAGONALS (YELLOW) @ 20' C/C
- Ⓜ PREFORMED PLASTIC PAVEMENT MARKING TYPE, B, 24" LINE SOLID (WHITE)
- Ⓝ RASIED REFLECTIVE PAVEMENT MARKER
- Ⓞ PAVEMENT MARKING REMOVAL

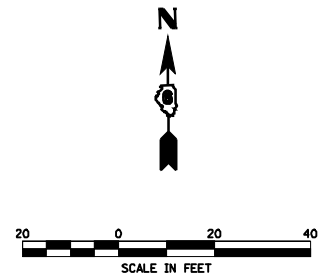

FILE NAME =	USER NAME = laughlinr1	DESIGNED -	REVISED -	STATE OF ILLINOIS DEPARTMENT OF TRANSPORTATION	STRIPING PLANS - IL 10				F.A.P. RTE.	SECTION	COUNTY	TOTAL SHEETS	SHEET NO.
er:\pwork\PWIDOT\LAUGHLINRL\dms72477	672C45STRIPING.dgn	DRAWN -	REVISED -						320	103RS-2, 104RS-3	LOGAN	67	49
	PLOT SCALE = 40.0000' / IN.	CHECKED -	REVISED -		CONTRACT NO. 72C45								
	PLOT DATE = Apr-10-2009 03:37:06PM	DATE -	REVISED -		FED. ROAD DIST. NO. ILLINOIS FED. AID PROJECT								