



### TYPICAL CROSS SECTION

STATION 151+00.00 TO STATION 157+50.00 (COLES COUNTY)

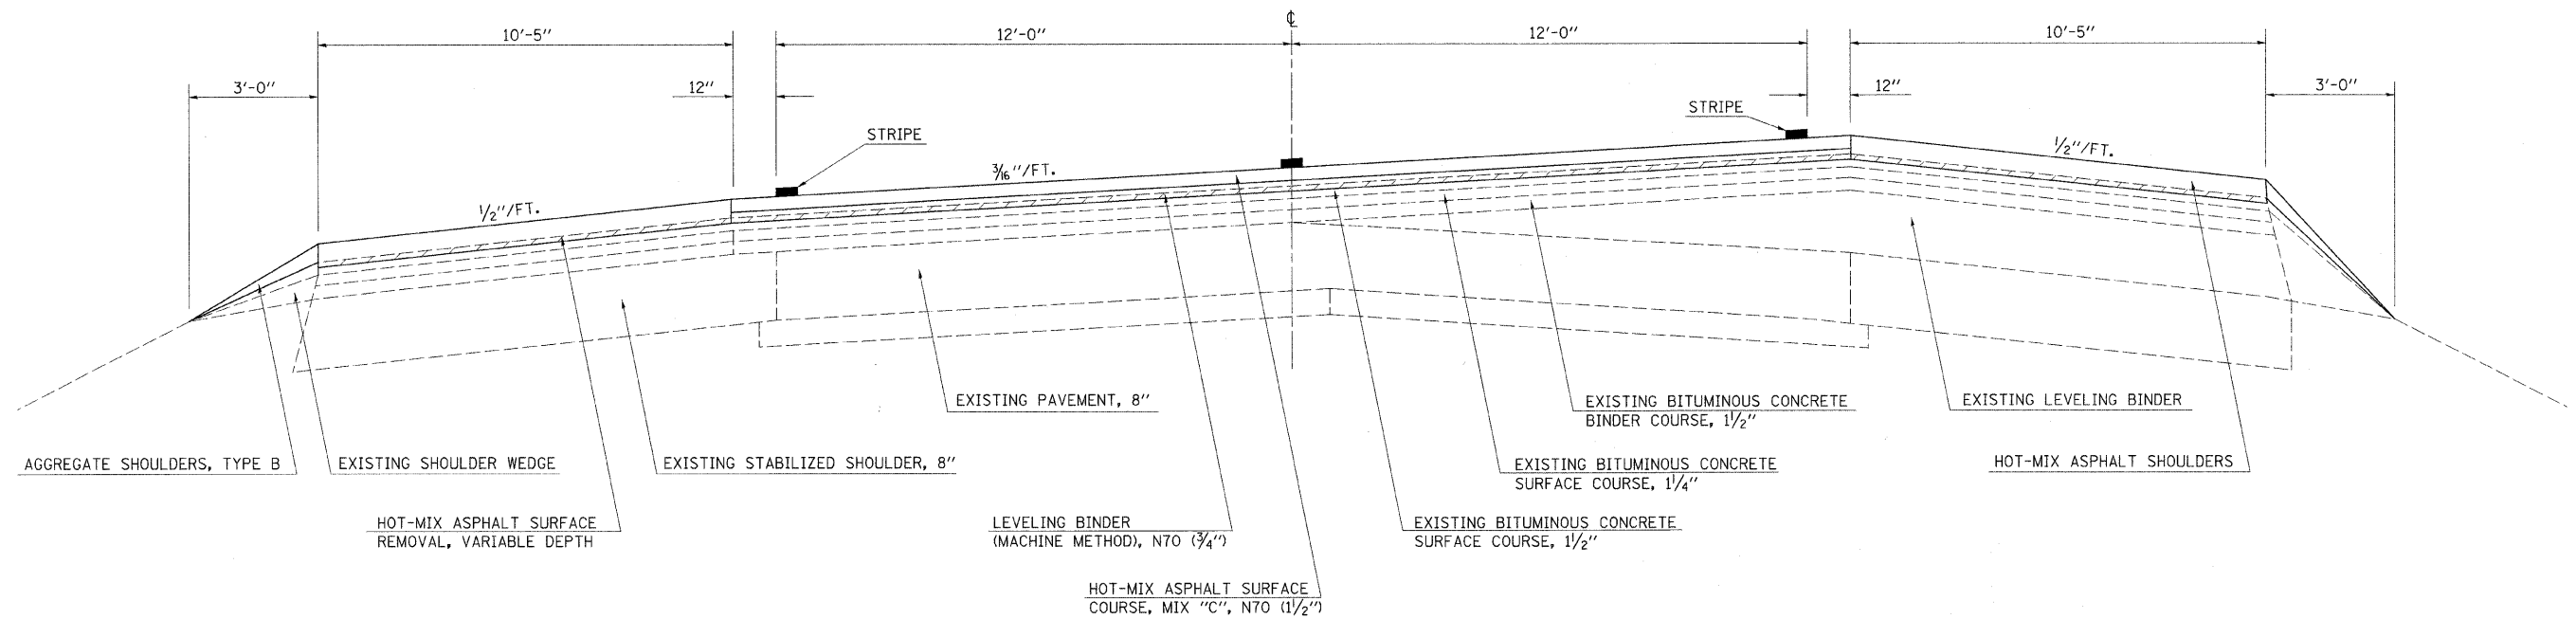

### TYPICAL CROSS SECTION

STATION 157+50 TO STATION 172+50 (COLES COUNTY)

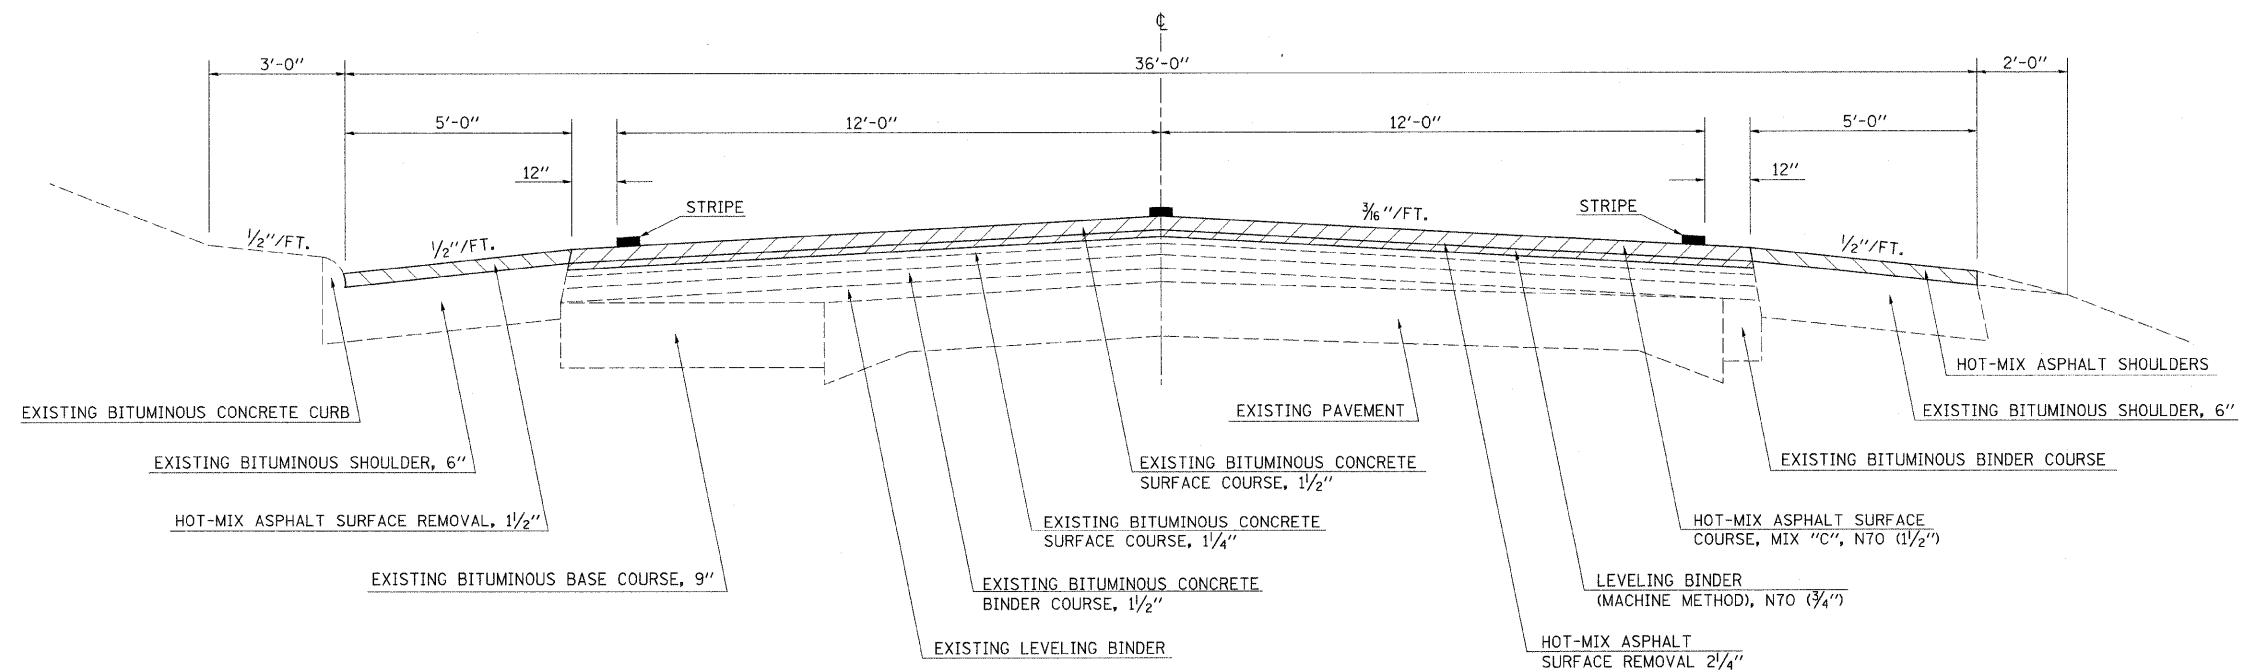

FILE NAME =	USER NAME = swartzrw	DESIGNED -	REVISED -
c:\pwork\pwidot\swartzrw\d8119058\d7	4262-shr-typical.dgn	DRAWN -	REVISED -
	PLOT SCALE = 20,0000' / IN.	CHECKED -	REVISED -
	PLOT DATE = 4/18/2009	DATE -	REVISED -

STATE OF ILLINOIS  
DEPARTMENT OF TRANSPORTATION

SCALE: NA SHEET NO. 1 OF 5 SHEETS STA. TO STA.

TYPICAL CROSS SECTIONS

COLES AND CUMBERLAND COUNTIES			
F.A.P. RTE.	SECTION	COUNTY	TOTAL SHEETS
116	(111,112,113-1)RS-6		20
			SHEET NO. 4
CONTRACT NO. 74262			
ILLINOIS FED. AID PROJECT			