



TYPICAL CROSS SECTION

STATION 357+22 TO STATION 368+67 (COLES COUNTY) STATION 266+22 TO STATION 270+86 (CUMBERLAND COUNTY)
 STATION 379+00 TO STATION 388+52 (COLES COUNTY)
 STATION 439+30 TO STATION 442+56 (COLES COUNTY)

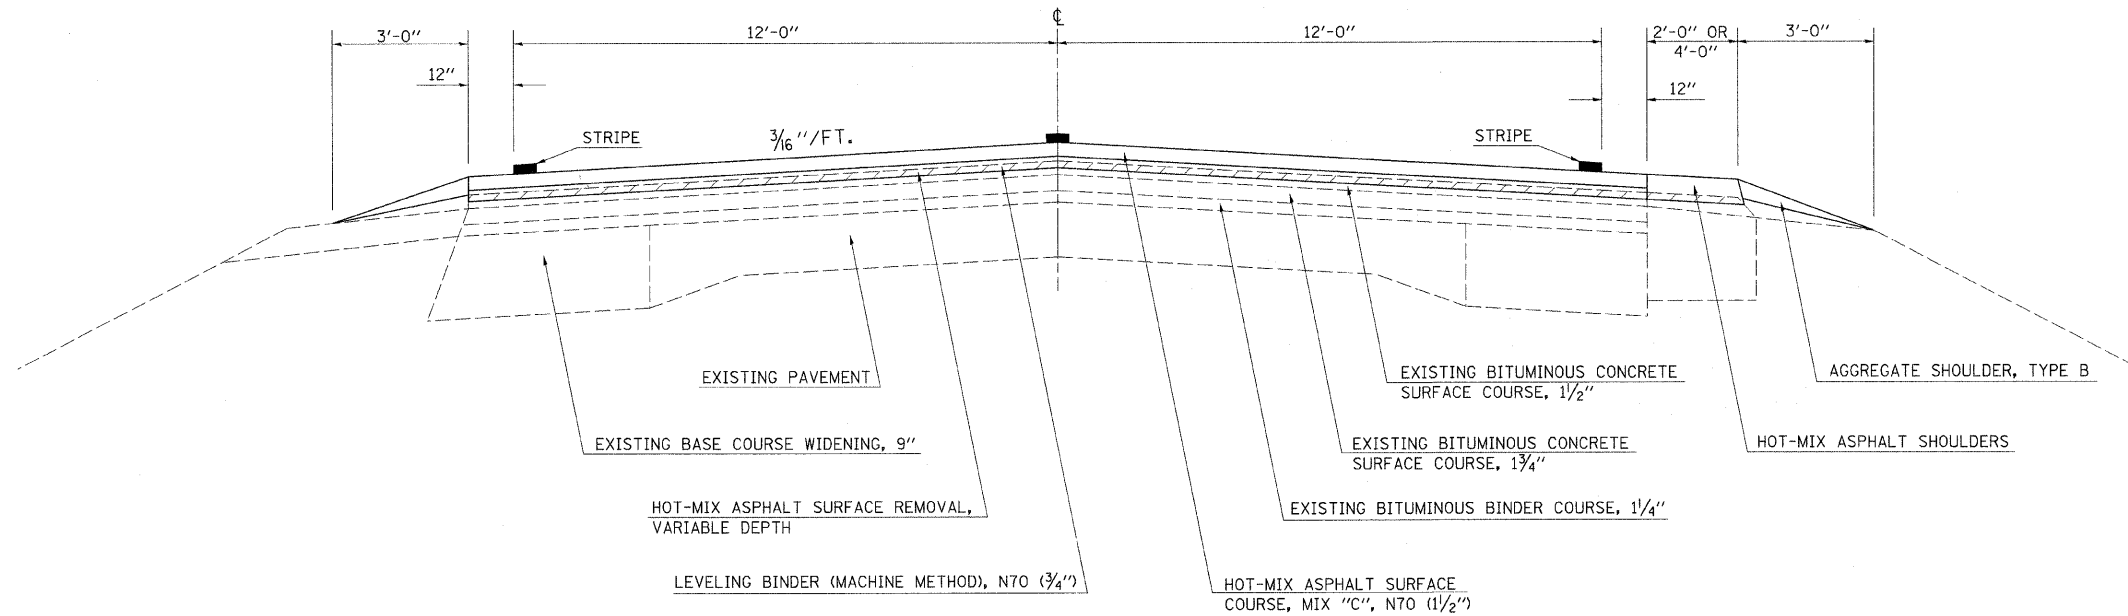

TYPICAL CROSS SECTION

STATION 408+50 TO STATION 412+60 (COLES COUNTY) STATION 221+30 TO STATION 237+50 (CUMBERLAND COUNTY)
 STATION 441+50 TO STATION 453+88 (COLES COUNTY) STATION 275+00 TO STATION 290+00 (CUMBERLAND COUNTY)
 STATION 468+50 TO STATION 472+30 (COLES COUNTY) STATION 292+75 TO STATION 299+50 (CUMBERLAND COUNTY)
 STATION 345+20 TO STATION 352+50 (CUMBERLAND COUNTY)
 STATION 393+60 TO STATION 417+80 (CUMBERLAND COUNTY)
 STATION 421+00 TO STATION 427+85 (CUMBERLAND COUNTY)

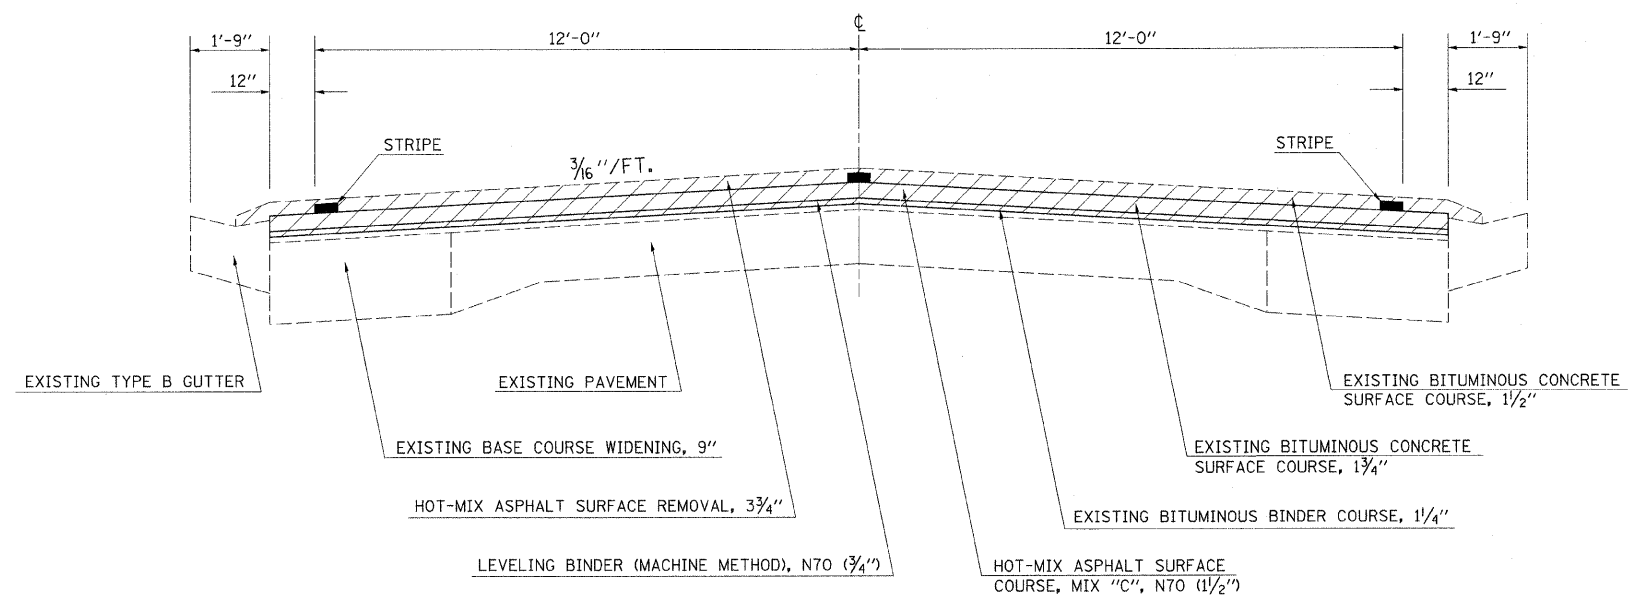

FILE NAME =	USER NAME = swartzrw	DESIGNED -	REVISED -
ct:\pa_work\PWIDOT\SWARTZRW\d0119058\d7	4262-sht-typicals.dgn	DRAWN -	REVISED -
	PLOT SCALE = 20,000' / IN.	CHECKED -	REVISED -
	PLOT DATE = 4/10/2009	DATE -	REVISED -

**STATE OF ILLINOIS
DEPARTMENT OF TRANSPORTATION**

TYPICAL CROSS SECTIONS	
SCALE: NA	SHEET NO. 4 OF 5 SHEETS
STA.	TO STA.

• COLES AND CUMBERLAND COUNTIES

F.A.P. RTE.	SECTION	COUNTY	TOTAL SHEETS	SHEET NO.
116	(111,112,113-1)RS-6		20	7
CONTRACT NO. 74262				
ILLINOIS FED. AID PROJECT				