



STA 0+35 TO STA 62+28  
 STA 67+83 TO STA 73+41  
 STA 82+28 TO STA 228+50  
 STA 238+91 TO STA 246+20  
 STA 256+76 TO STA 376+86

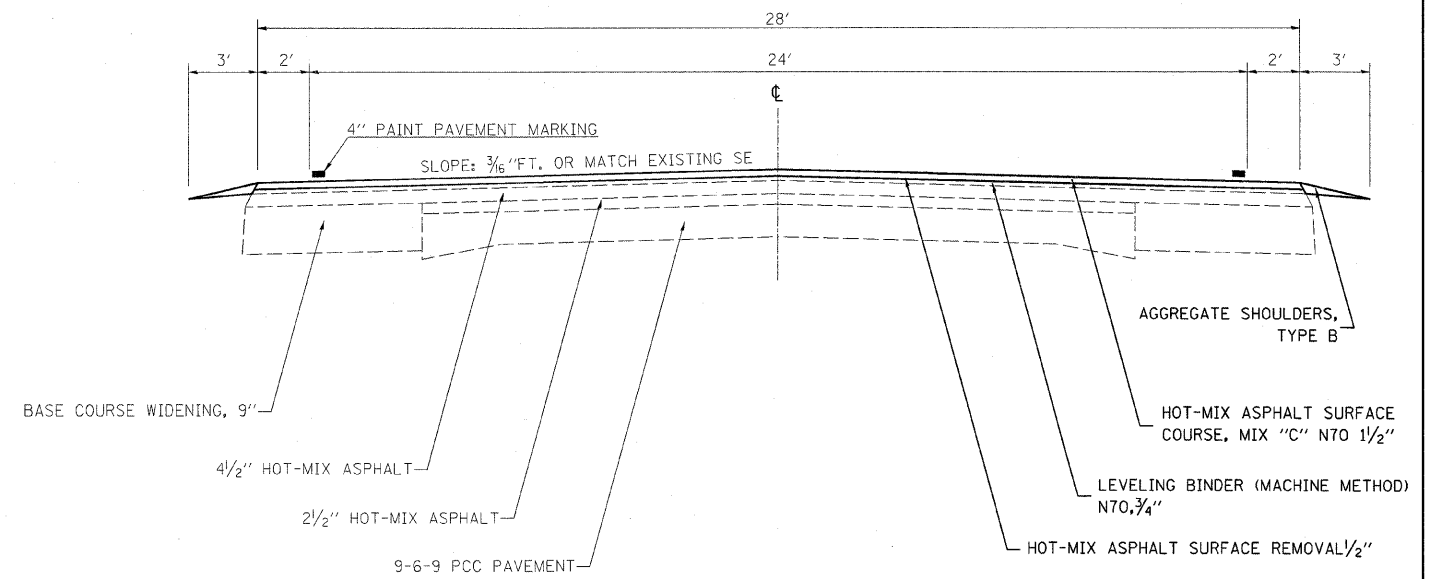

STA 62+28 TO STA 67+83  
 STA 73+41 TO STA 82+28  
 STA 228+50 TO STA 238+91  
 STA 246+20 TO STA 256+76

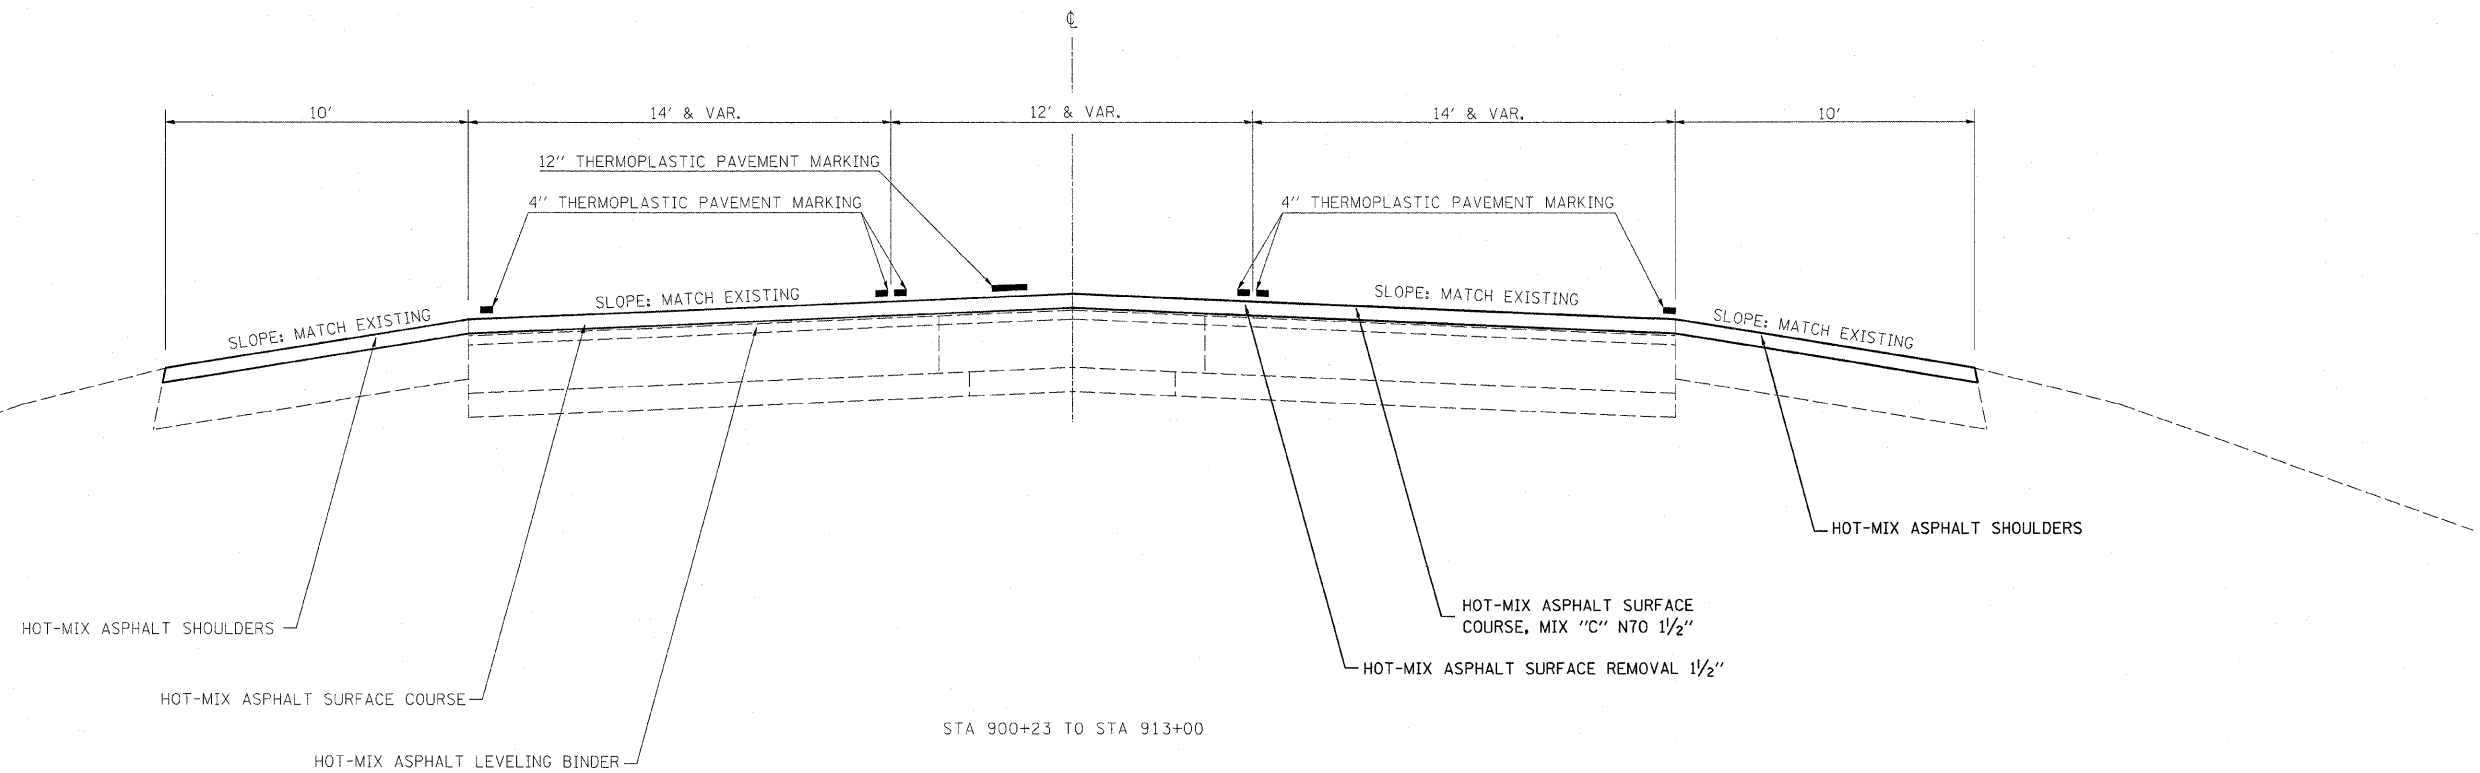

STA 900+23 TO STA 913+00

FILE NAME =  
 c:\pwork\p1dot\teasleyck\08123490\074388-sh1-typ.dgn

USER NAME = teasleyck  
 PLOT SCALE = 50.0000 ' / IN.  
 PLOT DATE = 4/18/2009

DESIGNED -  
 DRAWN -  
 CHECKED -  
 DATE -

REVISED -  
 REVISED -  
 REVISED -  
 REVISED -

STATE OF ILLINOIS  
 DEPARTMENT OF TRANSPORTATION

TYPICAL SECTIONS

SCALE: SHEET NO. OF SHEETS STA. TO STA.

F.A.P. RTE.	SECTION	COUNTY	TOTAL SHEETS	SHEET NO.
758	3RS-4,(4,5)RS-2	Moultrie	10	4
CONTRACT NO. 74380			ILLINOIS FED. AID PROJECT	