


EXISTING TYPICAL SECTION


FM STA. 0+08 TO STA 453+12
 STA 453+12 (BK) = STA. -0+08 (AH)
 FM STA. -0+08 TO STA. 2+90

PAVING OMISSION
 FM STA. 258+28.00 TO 259+22.00
 FM STA. 424+39.81 TO 424+42+79
 FM STA. 452+09.92 TO 0+13.20

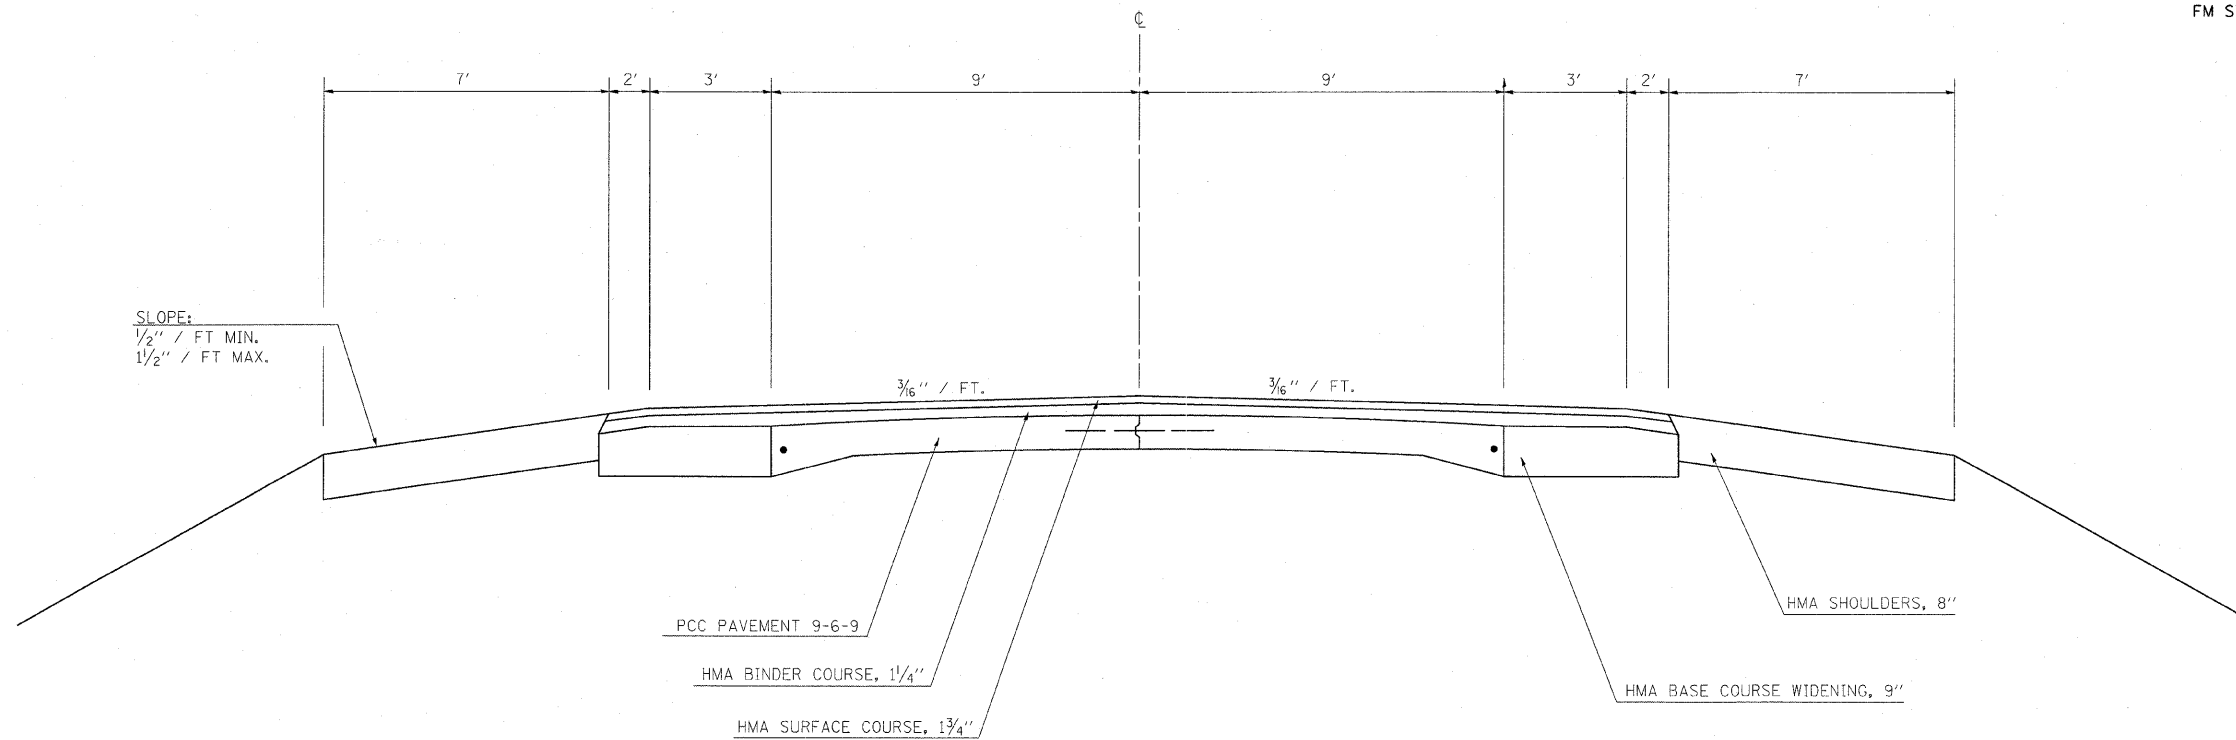

EXISTING TYPICAL SECTION

VINE STREET

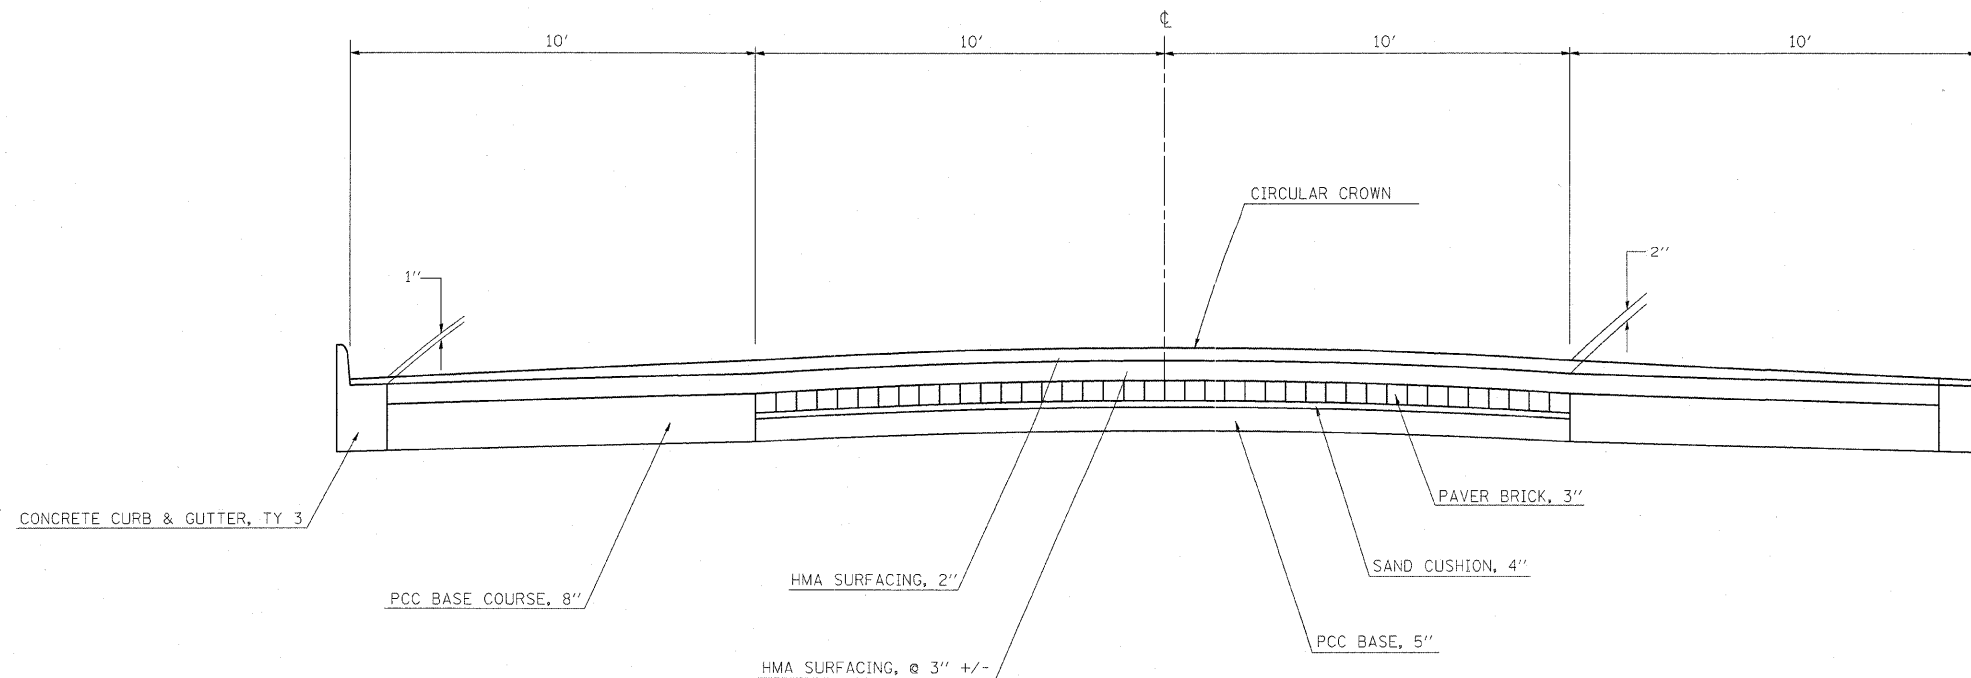

FILE NAME =
 c:\pwork\pwork\DOT\TEASLEY\08121195\07

USER NAME = teasleyk
 4381-shr-typical.dgn
 PLOT SCALE = 50.0000' / IN.
 PLOT DATE = 4/18/2009

DESIGNED -
 DRAWN -
 CHECKED -
 DATE -

REVISED -
 REVISED -
 REVISED -
 REVISED -

**STATE OF ILLINOIS
 DEPARTMENT OF TRANSPORTATION**

**EXISTING TYPICAL
 SECTIONS**

SCALE: SHEET NO. OF SHEETS STA. TO STA.

F.A.P. RTE.	SECTION	COUNTY	TOTAL SHEETS	SHEET NO.
749	119RS-2	MOULTRIE	26	4
CONTRACT NO. 74381				
ILLINOIS FED. AID PROJECT				