


Sta. 3068+62.53 (FAI 64) =
Sta. 50+00 (CH 3)

☉ FAI 64 WBL
☉ FAI 64 MEDIAN
☉ FAI 64 EBL

EX. CROSSOVER
STA. 3059+20
(SEE DETAIL, SHT. 8)

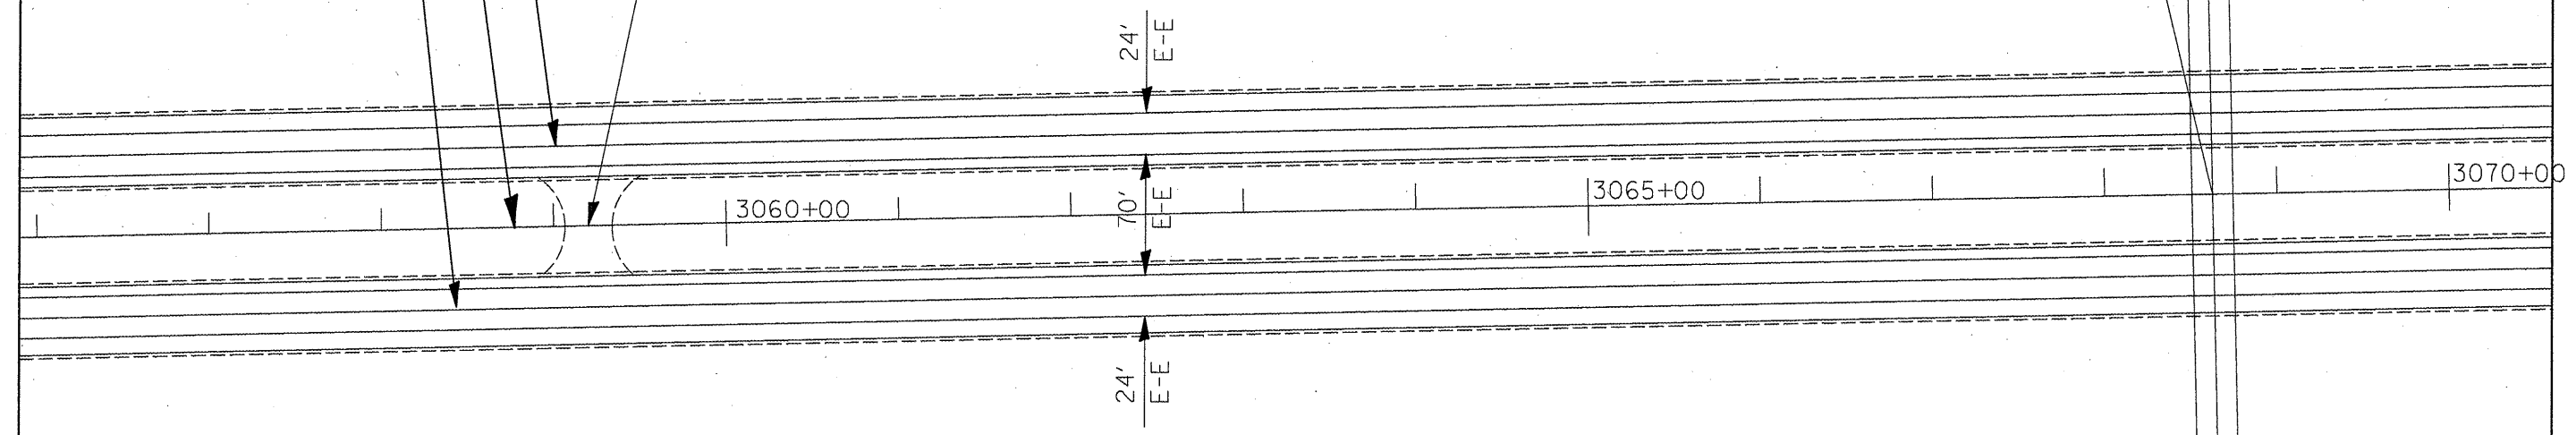

NOTE 1.
ALL STATIONING FOR PAY ITEM LOCATIONS ARE BASED
ON CENTERLANE OF THE LANES THEY ARE RELATED.

FILE NAME =	USER NAME = mcoordkr	DESIGNED -	REVISED -	STATE OF ILLINOIS DEPARTMENT OF TRANSPORTATION	FAI 64 PLAN LAYOUT	F.A.I. RTE.	SECTION	COUNTY	TOTAL SHEETS	SHEET NO.	
at\p\work\PI\DOT\MCCORDKR\dms8145\d9	8099-sht-miso.dgn	DRAWN -	REVISED -			64	41:9:41:9:11BS:1	Jefferson	47	18	
	PLOT SCALE = 100.0000' / IN.	CHECKED -	REVISED -			CONTRACT NO. 78099					
	PLOT DATE = 2/25/2009	DATE -	REVISED -			SCALE: SHEET NO. OF SHEETS STA. TO STA. FED. ROAD DIST. NO. ILLINOIS FED. AID PROJECT					