

PAVEMENT MARKING DETAIL
EXIT RAMP AT REST AREA


PREF PLASATIC PAVEMENT MARKING,
TY. B - INLAID - LINE 8"
(WHITE) - 326 FT.
PR. RAISED REF. PAVT. MARKERS -
8 EACH (WHITE ON 40' CTR.)

PREF PLASTIC PAVEMENT MARKING,
TY. B - INLAID - LINE 8"
(YELLOW) - 50 FT.
PR. RAISED REF. PAVT. MARKERS -
2 EACH (AMBER ON 40' CTR.)

PREF PLASTIC PAVEMENT MARKING,
TY. B - INLAID - LINE 4"
(WHITE) - 656 FT.
PR. RAISED REF. PAVT. MARKERS -
34 EACH (WHITE ON 20' CTR.)
EXIT RAMP
TO REST AREA

Goshen Westbound
Rest Area

☉ FAI 64 WBL
☉ FAI 64 EBL

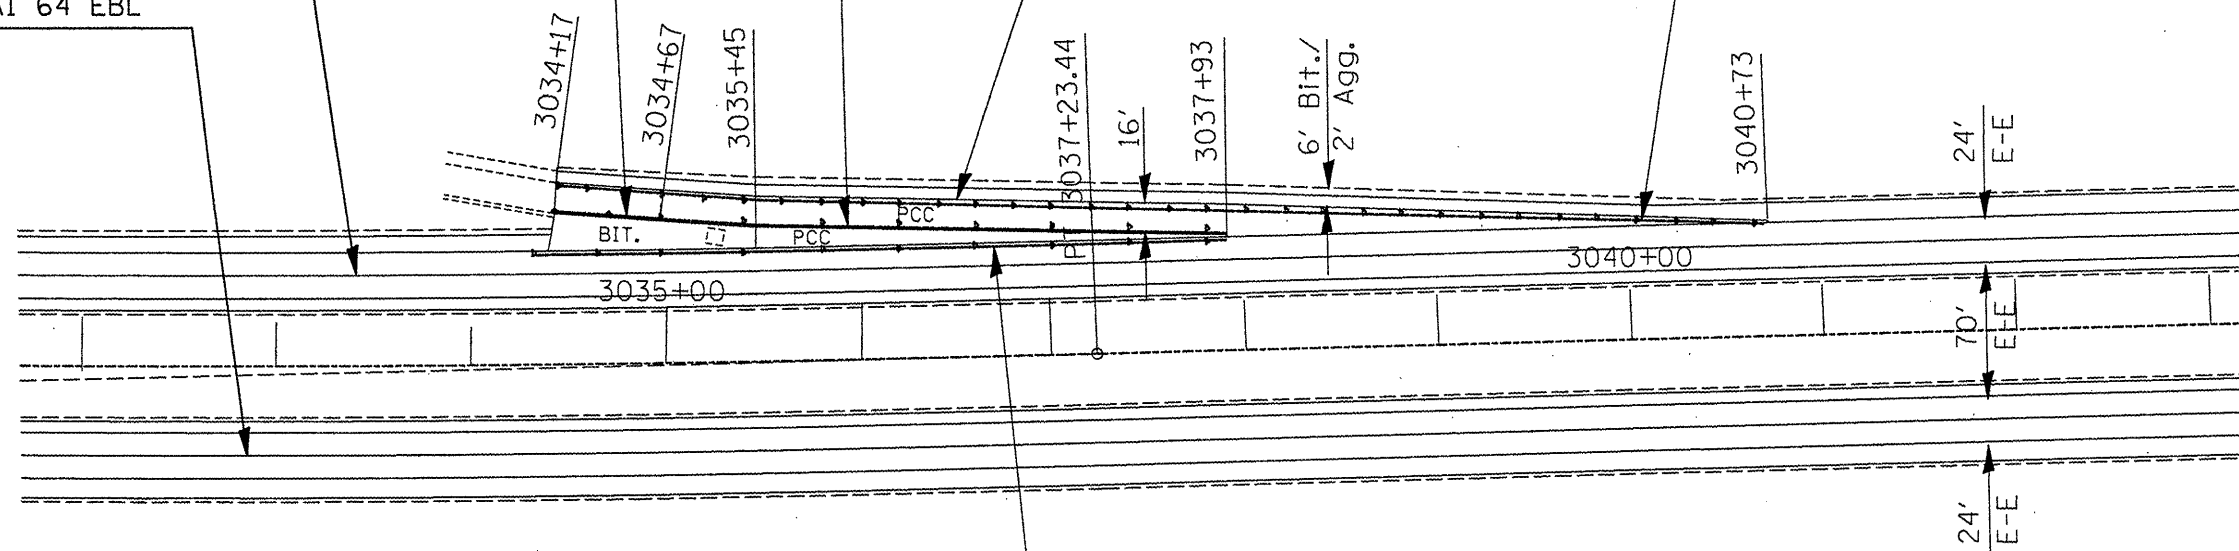

PREF PLASTIC PAVEMENT MARKING,
TY. B - INLAID - LINE 8"
(WHITE) - 376 FT.
PR. RAISED REF. PAVT. MARKERS -
10 EACH (WHITE ON 40' CTR.)

STATE OF ILLINOIS
DEPARTMENT OF TRANSPORTATION

PAVEMENT MARKING DETAIL
EXIT RAMP TO REST AREA

F.A.I. RTE.	SECTION	COUNTY	TOTAL SHEETS	SHEET NO.
64	181:9.41:9:185:1	JEFFERSON	47	37
FED. ROAD DIST. NO. ILLINOIS FED. AID PROJECT			CONTRACT NO. 78099	

FILE NAME =	USER NAME = mccordkr
ct\pw_vork\pwwdot\MCCORDKR\dms58145\d9780999-sht-misc.dgn	

DESIGNED -	REVISD -
DRAWN -	REVISD -
CHECKED -	REVISD -
DATE -	REVISD -

DESIGNED -	REVISD -
DRAWN -	REVISD -
CHECKED -	REVISD -
DATE -	REVISD -

SCALE: _____	SHEET NO. _____ OF _____ SHEETS	STA. _____ TO STA. _____
--------------	---------------------------------	--------------------------