

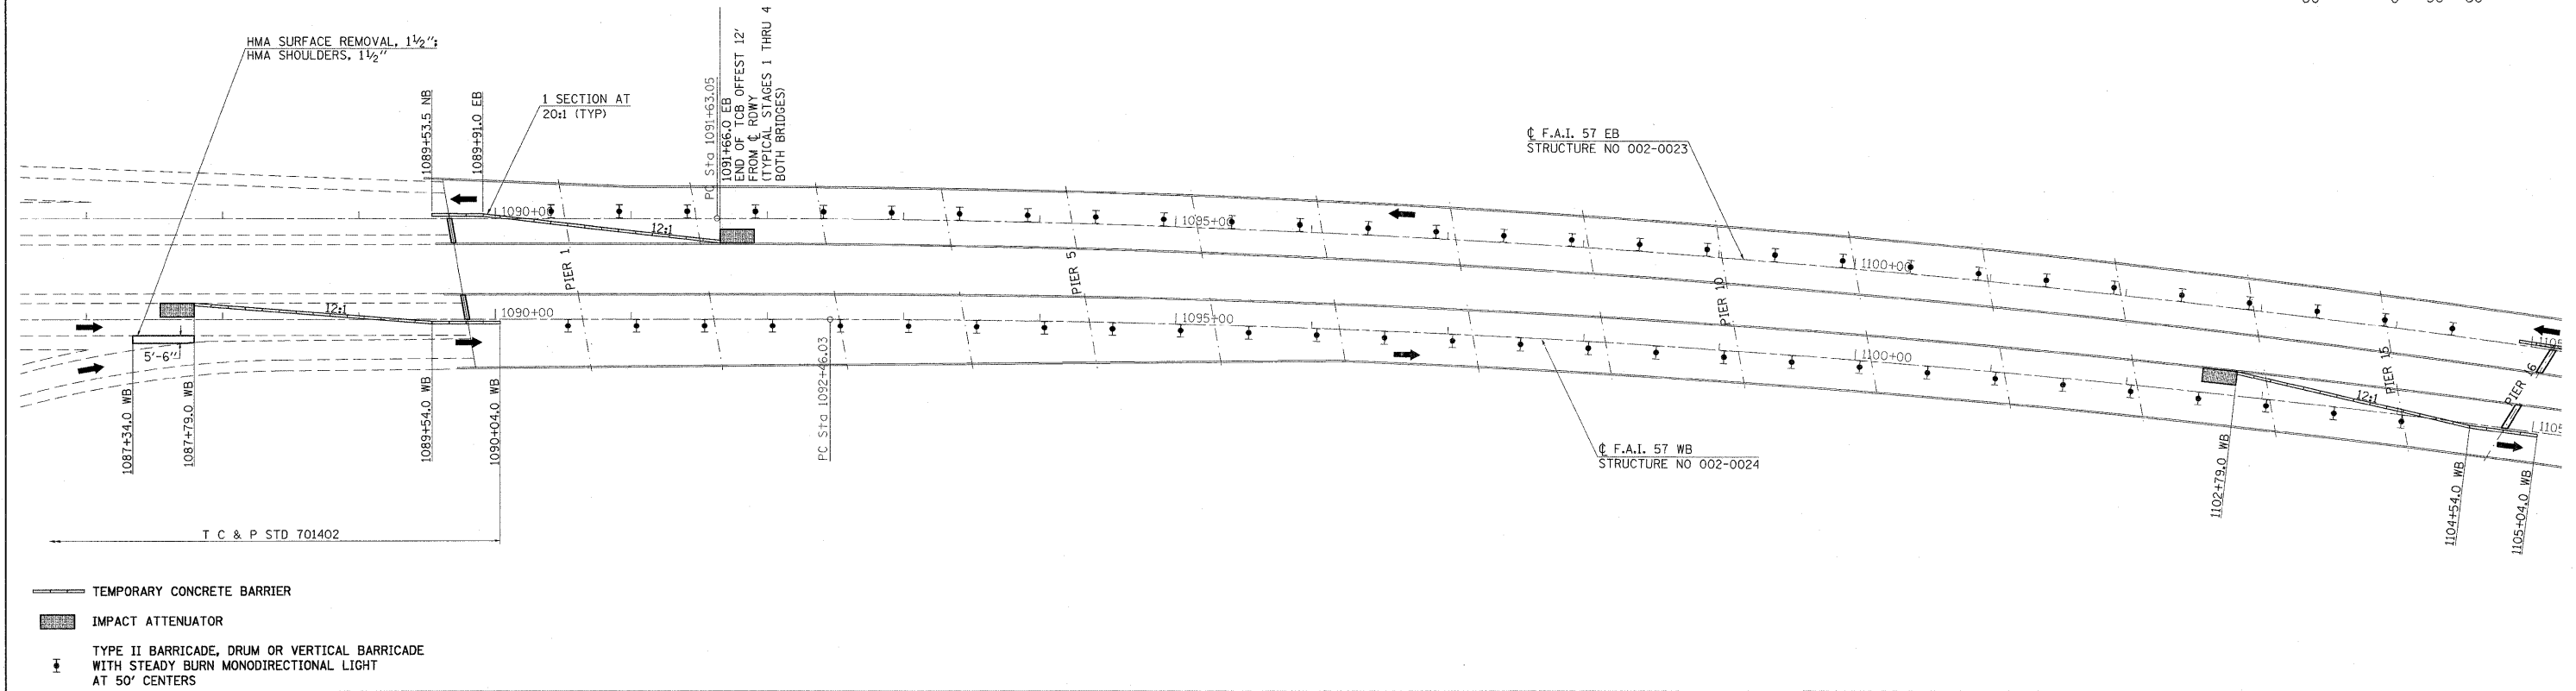
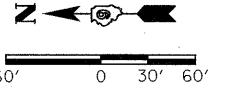


STAGE 1

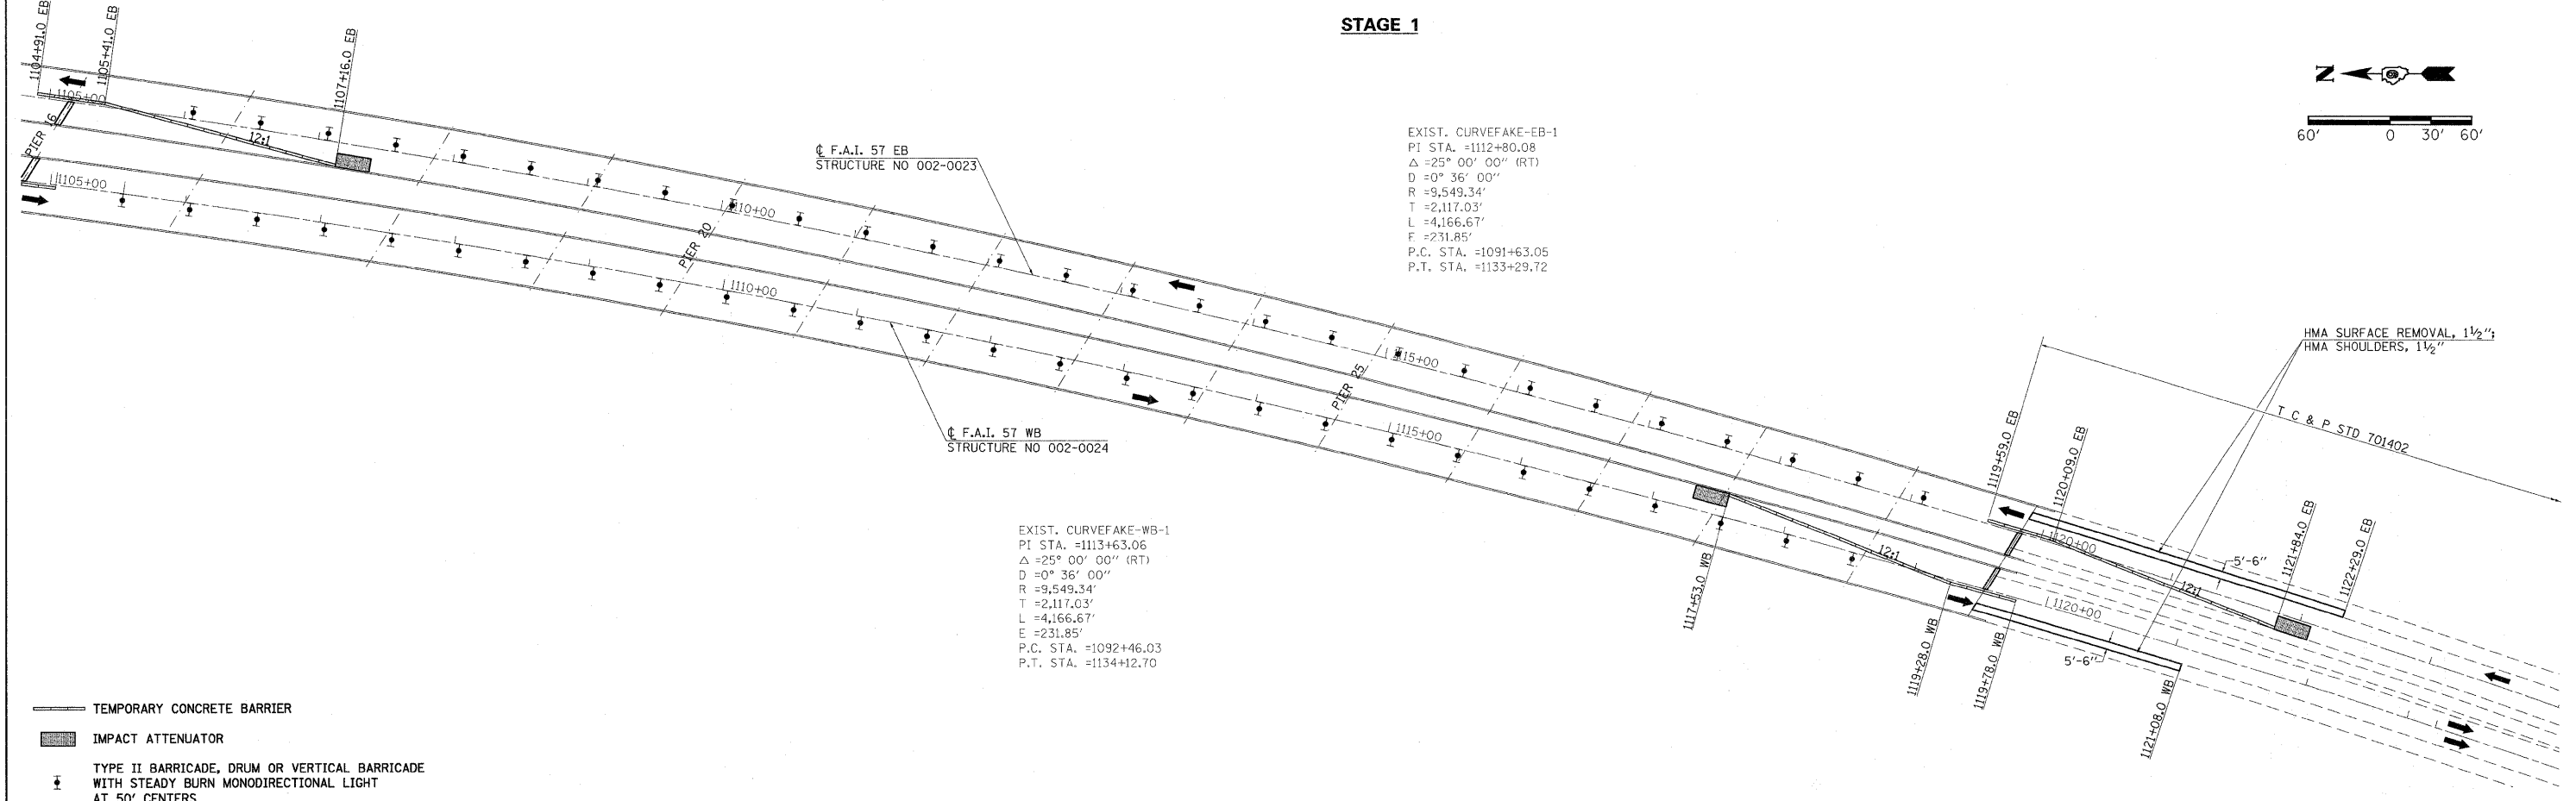

STAGE 1

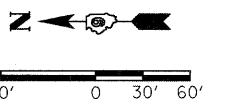

FILE NAME =	USER NAME = halsteadw	DESIGNED -	REVISED -	<b>STATE OF ILLINOIS DEPARTMENT OF TRANSPORTATION</b>	<b>STAGE CONSTRUCTION STAGE 1</b>				F.A.I. RTE.	SECTION	COUNTY	TOTAL SHEETS	SHEET NO.		
c:\pwork\WIDOT\HALSTEADTW\0113592\02-0023-sht-stage.dgn		DRAWN -	REVISED -		SCALE: 1"=60'	SHEET NO.	OF	SHEETS	STA.	TO STA.	57	D9 BSMART FY09-2	ALEXANDER	45	4
		CHECKED -	REVISED -		CONTRACT NO. 78111										
		DATE -	REVISED -		ILLINOIS FED. AID PROJECT										