

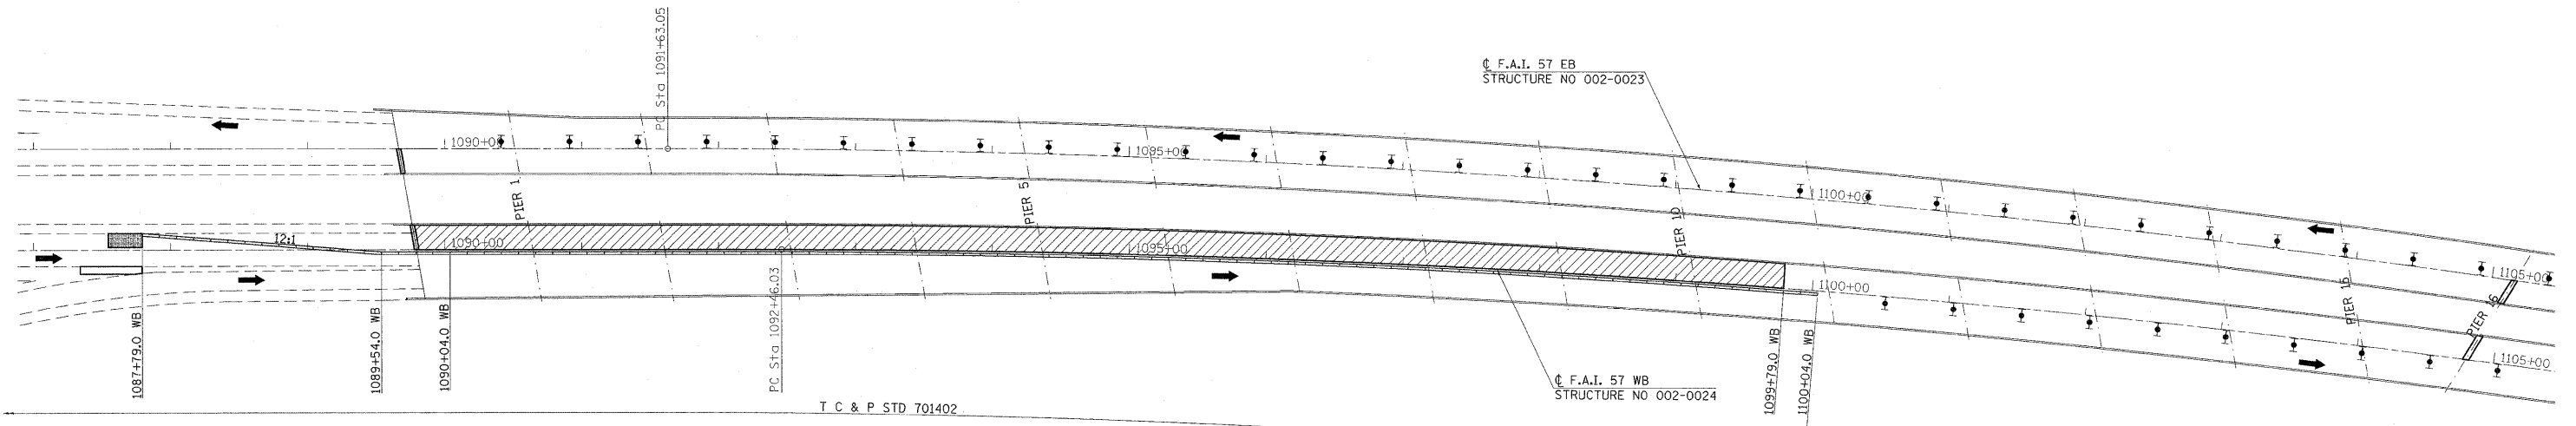
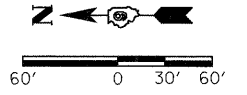


STAGE 2

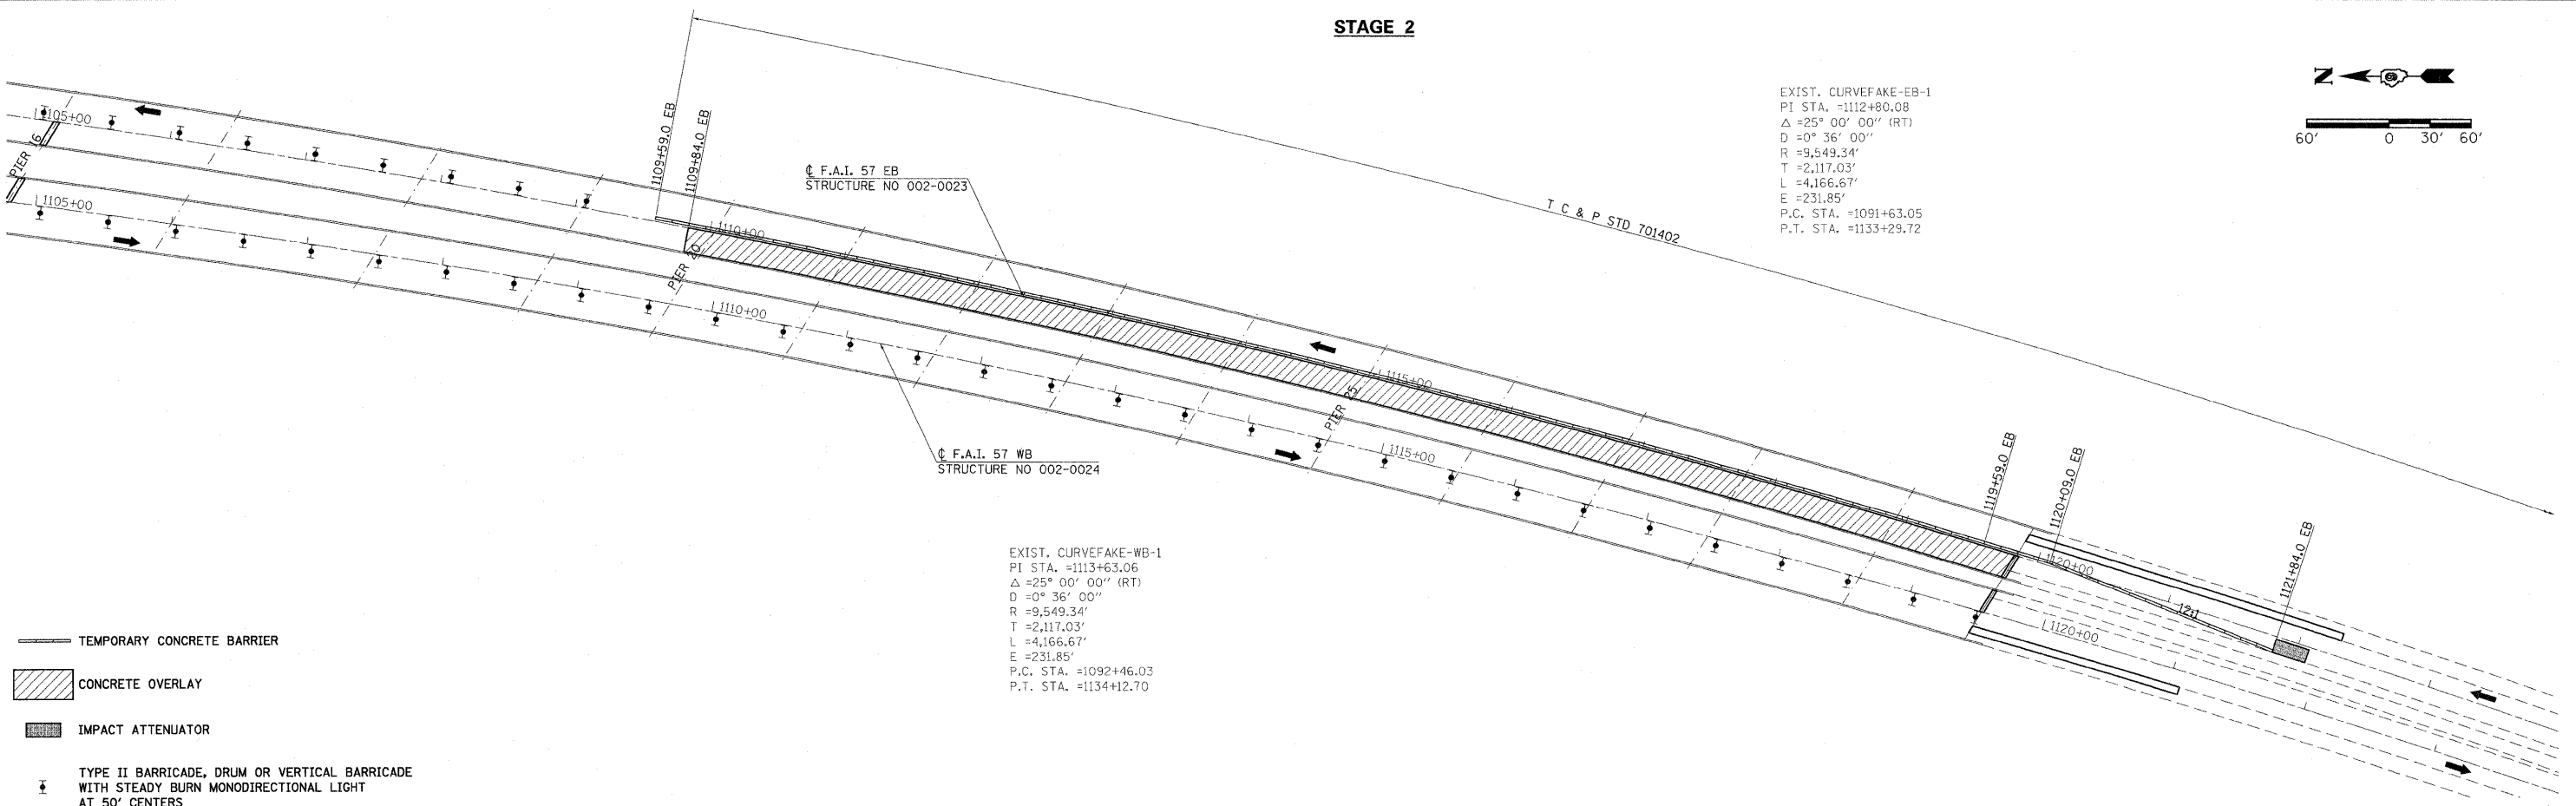

- TEMPORARY CONCRETE BARRIER
- CONCRETE OVERLAY
- IMPACT ATTENUATOR
- TYPE II BARRICADE, DRUM OR VERTICAL BARRICADE WITH STEADY BURN MONODIRECTIONAL LIGHT AT 50' CENTERS

STAGE 2

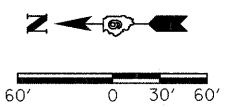

- TEMPORARY CONCRETE BARRIER
- CONCRETE OVERLAY
- IMPACT ATTENUATOR
- TYPE II BARRICADE, DRUM OR VERTICAL BARRICADE WITH STEADY BURN MONODIRECTIONAL LIGHT AT 50' CENTERS

FILE NAME =	USER NAME = halsteadtw	DESIGNED -	REVISED -	<b>STATE OF ILLINOIS DEPARTMENT OF TRANSPORTATION</b>	<b>STAGE CONSTRUCTION STAGE 2</b>				F.A.I. RTE.	SECTION	COUNTY	TOTAL SHEETS	SHEET NO.
c:\pwork\pwork\DOT\HALSTEADTW\d0113592\02-0023-ah-stage.dgn		DRAWN -	REVISED -		57	D9 BSMART FY09-2	ALEXANDER	45	5				
PLOT SCALE = 60.0000' / 1" IN.		CHECKED -	REVISED -		CONTRACT NO. 78111								
PLOT DATE = 4/2/2009		DATE -	REVISED -		SCALE: 1"=60'	SHEET NO.	OF SHEETS	STA.	TO STA.	ILLINOIS FED. AID PROJECT			