

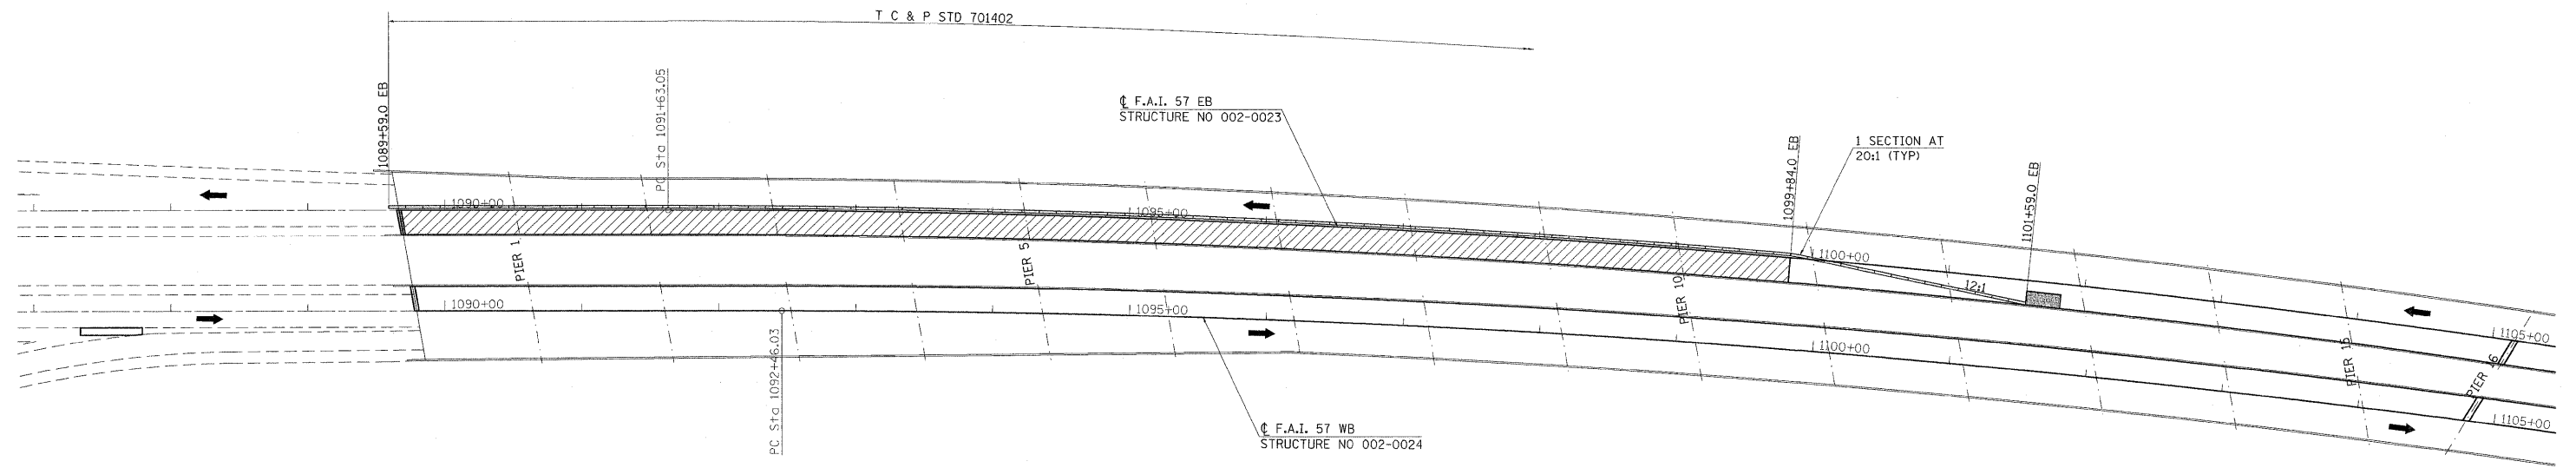
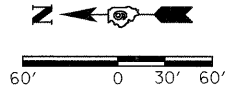


STAGE 4

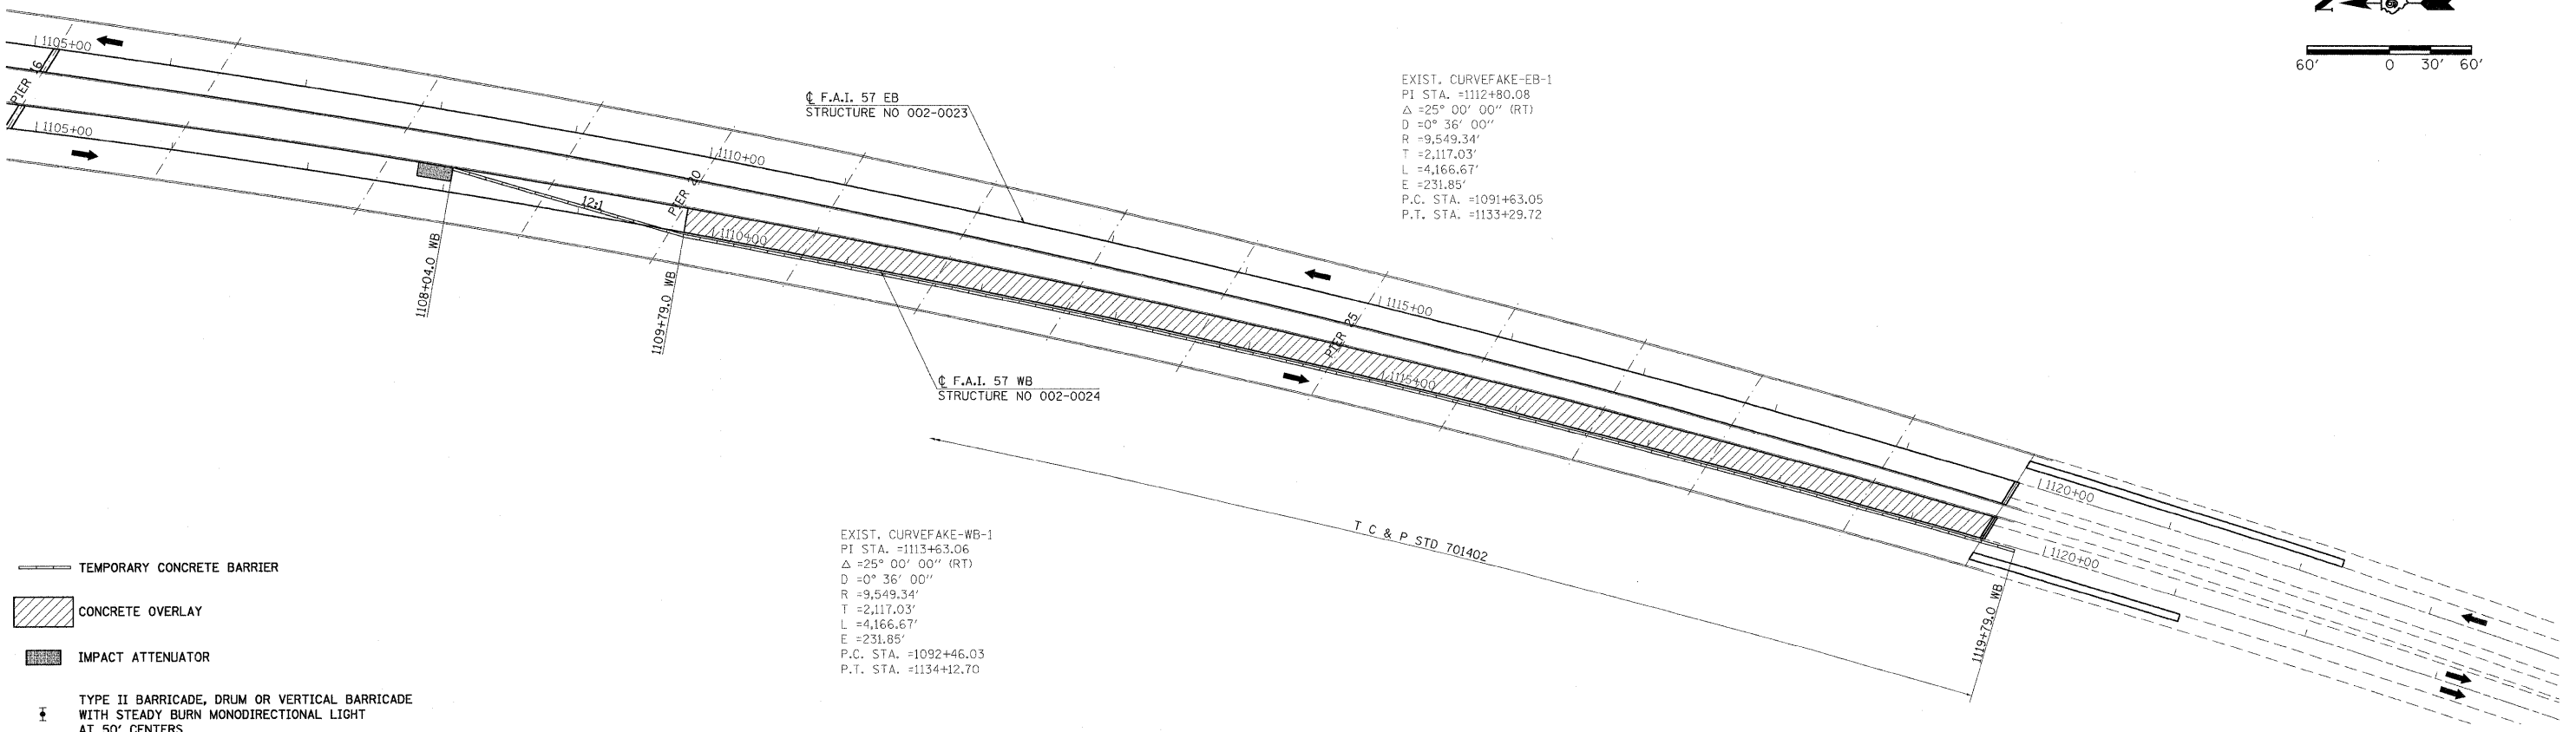

- TEMPORARY CONCRETE BARRIER
- ▨ CONCRETE OVERLAY
- ▩ IMPACT ATTENUATOR
- ⚡ TYPE II BARRICADE, DRUM OR VERTICAL BARRICADE WITH STEADY BURN MONODIRECTIONAL LIGHT AT 50' CENTERS

STAGE 4

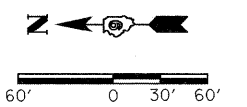

- TEMPORARY CONCRETE BARRIER
- ▨ CONCRETE OVERLAY
- ▩ IMPACT ATTENUATOR
- ⚡ TYPE II BARRICADE, DRUM OR VERTICAL BARRICADE WITH STEADY BURN MONODIRECTIONAL LIGHT AT 50' CENTERS

EXIST. CURVEFAKE-EB-1  
 PI STA. =1112+80.08  
 $\Delta$  =25° 00' 00" (RT)  
 D =0° 36' 00"  
 R =9,549.34'  
 T =2,117.03'  
 L =4,166.67'  
 E =231.85'  
 P.C. STA. =1091+63.05  
 P.T. STA. =1133+29.72

EXIST. CURVEFAKE-WB-1  
 PI STA. =1113+63.06  
 $\Delta$  =25° 00' 00" (RT)  
 D =0° 36' 00"  
 R =9,549.34'  
 T =2,117.03'  
 L =4,166.67'  
 E =231.85'  
 P.C. STA. =1092+46.03  
 P.T. STA. =1134+12.70

FILE NAME =	USER NAME = halsteadw	DESIGNED -	REVISED -	<b>STATE OF ILLINOIS DEPARTMENT OF TRANSPORTATION</b>	<b>STAGE CONSTRUCTION STAGE 4</b>			F.A.I. RTE.	SECTION	COUNTY	TOTAL SHEETS	SHEET NO.			
c:\pwork\pwork\pwidot\HALSTEADW\d0113592\02-0023-sht-stage.dgn		DRAWN -	REVISED -		SCALE: 1"=60'	SHEET NO.	OF	SHEETS	STA.	TO STA.	57	D9 BSMART FY09-2	ALEXANDER	45	7
		CHECKED -	REVISED -		CONTRACT NO. 78111										
		DATE -	REVISED -		ILLINOIS FED. AID PROJECT										