



SN 002-0023, 24

STATE OF ILLINOIS
DEPARTMENT OF PUBLIC WORKS AND BUILDINGS
DIVISION OF HIGHWAYS
**PLANS FOR PROPOSED
FEDERAL AID INTERSTATE HIGHWAY**
F.A.I. ROUTE 57: SECTION 02-IVB; ALEXANDER COUNTY
PROJECT IG-57-1(91)I
C-99-112-66

ROUTE NO.	SEC.	COUNTY	TOWNSHIP	RANGE
F.A.I. 57	02-IVB	ALEXANDER	156	1
P-99-015-64(003)				

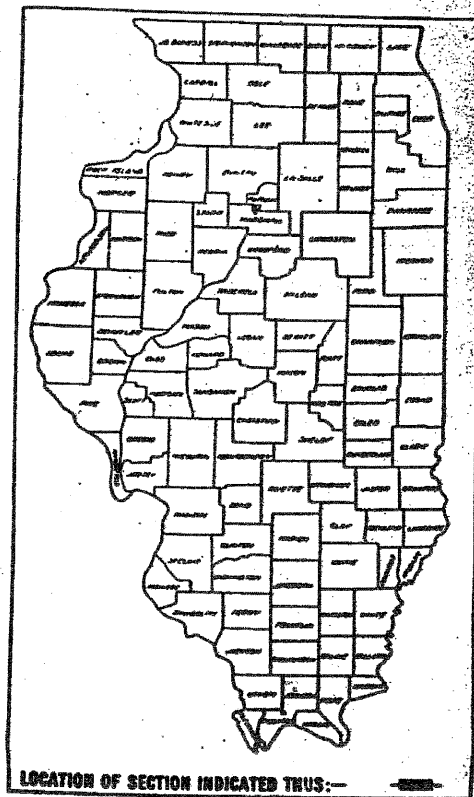

INDEX OF SHEETS, SHEET NO. 2
SUMMARY OF QUANTITIES, SHEET NO. 2

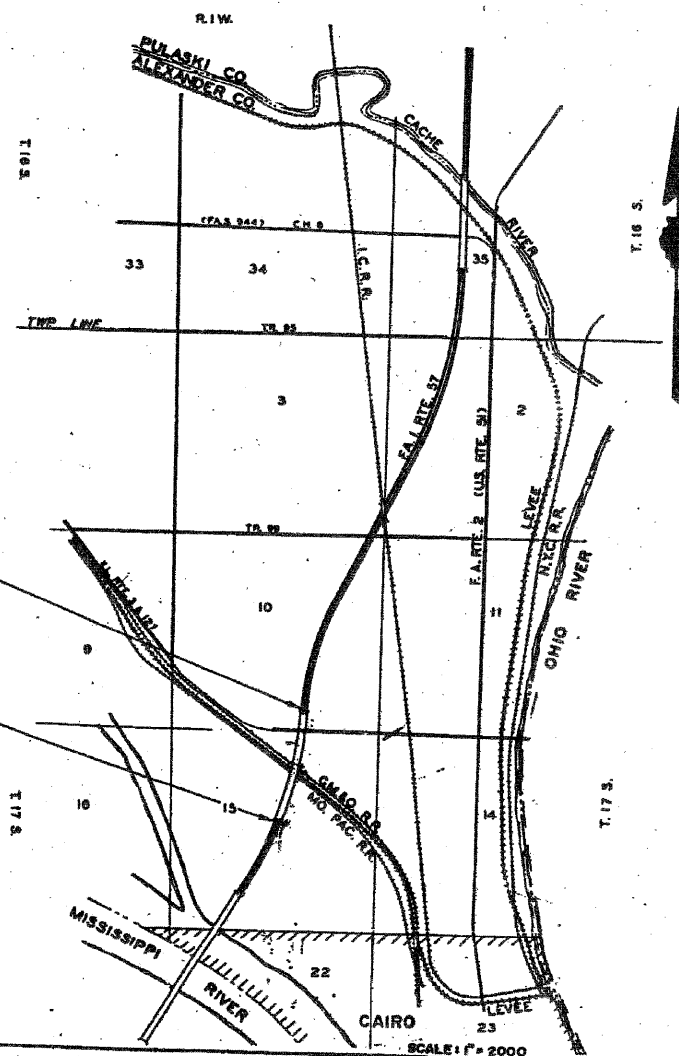

PROPOSED IMPROVEMENT BEGINS
PROJECT IG-57-1(91)I
SECTION 02-IVB
STA. 1089+87.01 @ EAST LANES

PROPOSED IMPROVEMENT ENDS
PROJECT IG-57-1(91)I
SECTION 02-IVB
STA. 1119+83.69 @ EAST LANES

SECTION 02-IVB CONSISTS OF FURNISHING ALL MATERIAL AND THE COMPLETE CONSTRUCTION OF A DUAL THIRTY SPAN WELDED PLATE GIRDER STRUCTURE CARRYING F.A.I. ROUTE 57 OVER S.B.I. ROUTE 150, EXIST. ROUTE 3, G.M. & O.R.R., LEVEE AND M.P.R.R., STA. 1089+73.00 TO STA. 1119+69.00 (STATIONING ALONG CENTER LINE OF F.A.I. ROUTE 57)

CONTRACT NO. 28160

JOB NUMBER - P-99-015-64(003)

ALEXANDER COUNTY SECTION 02-IVB F.A.I. ROUTE 57

NET LENGTH OF PROJECT
3016.68 LIN. FT. = 0.5713 MILES N. BD. LANES

APPROVED

[Signature]
Engineer of Bridges & Structures

STATE OF ILLINOIS DEPARTMENT OF PUBLIC WORKS AND BUILDINGS DIVISION OF HIGHWAYS	
DESIGNED	<i>[Signature]</i>
DRAWN	<i>[Signature]</i>
CHECKED	<i>[Signature]</i>
DATE	<i>[Signature]</i>

DEPARTMENT OF TRANSPORTATION FEDERAL HIGHWAY ADMINISTRATION	
APPROVED	<input type="checkbox"/>
DIVISION ENGINEER	DATE

FILE NAME =	USER NAME = halsteadtw	DESIGNED -	REVISED -	STATE OF ILLINOIS DEPARTMENT OF TRANSPORTATION	ORIGINAL PLANS INFORMATION ONLY				F.A.I. RTE.	SECTION	COUNTY	TOTAL SHEETS	SHEET NO.
o:\pwwork\PIWIDOT\HALSTEADTW\d0113592\002-0023-sht-stage.dgn		DRAWN -	REVISED -		57	D9 SMART FY09-2	ALEXANDER	45	39				
PLOT SCALE = 100,0000' / IN.		CHECKED -	REVISED -		SCALE: 1"=100'	SHEET NO.	OF	SHEETS	STA.	TO STA.	CONTRACT NO. 78111		
PLOT DATE = 4/2/2009		DATE -	REVISED -						ILLINOIS FED. AID PROJECT				