
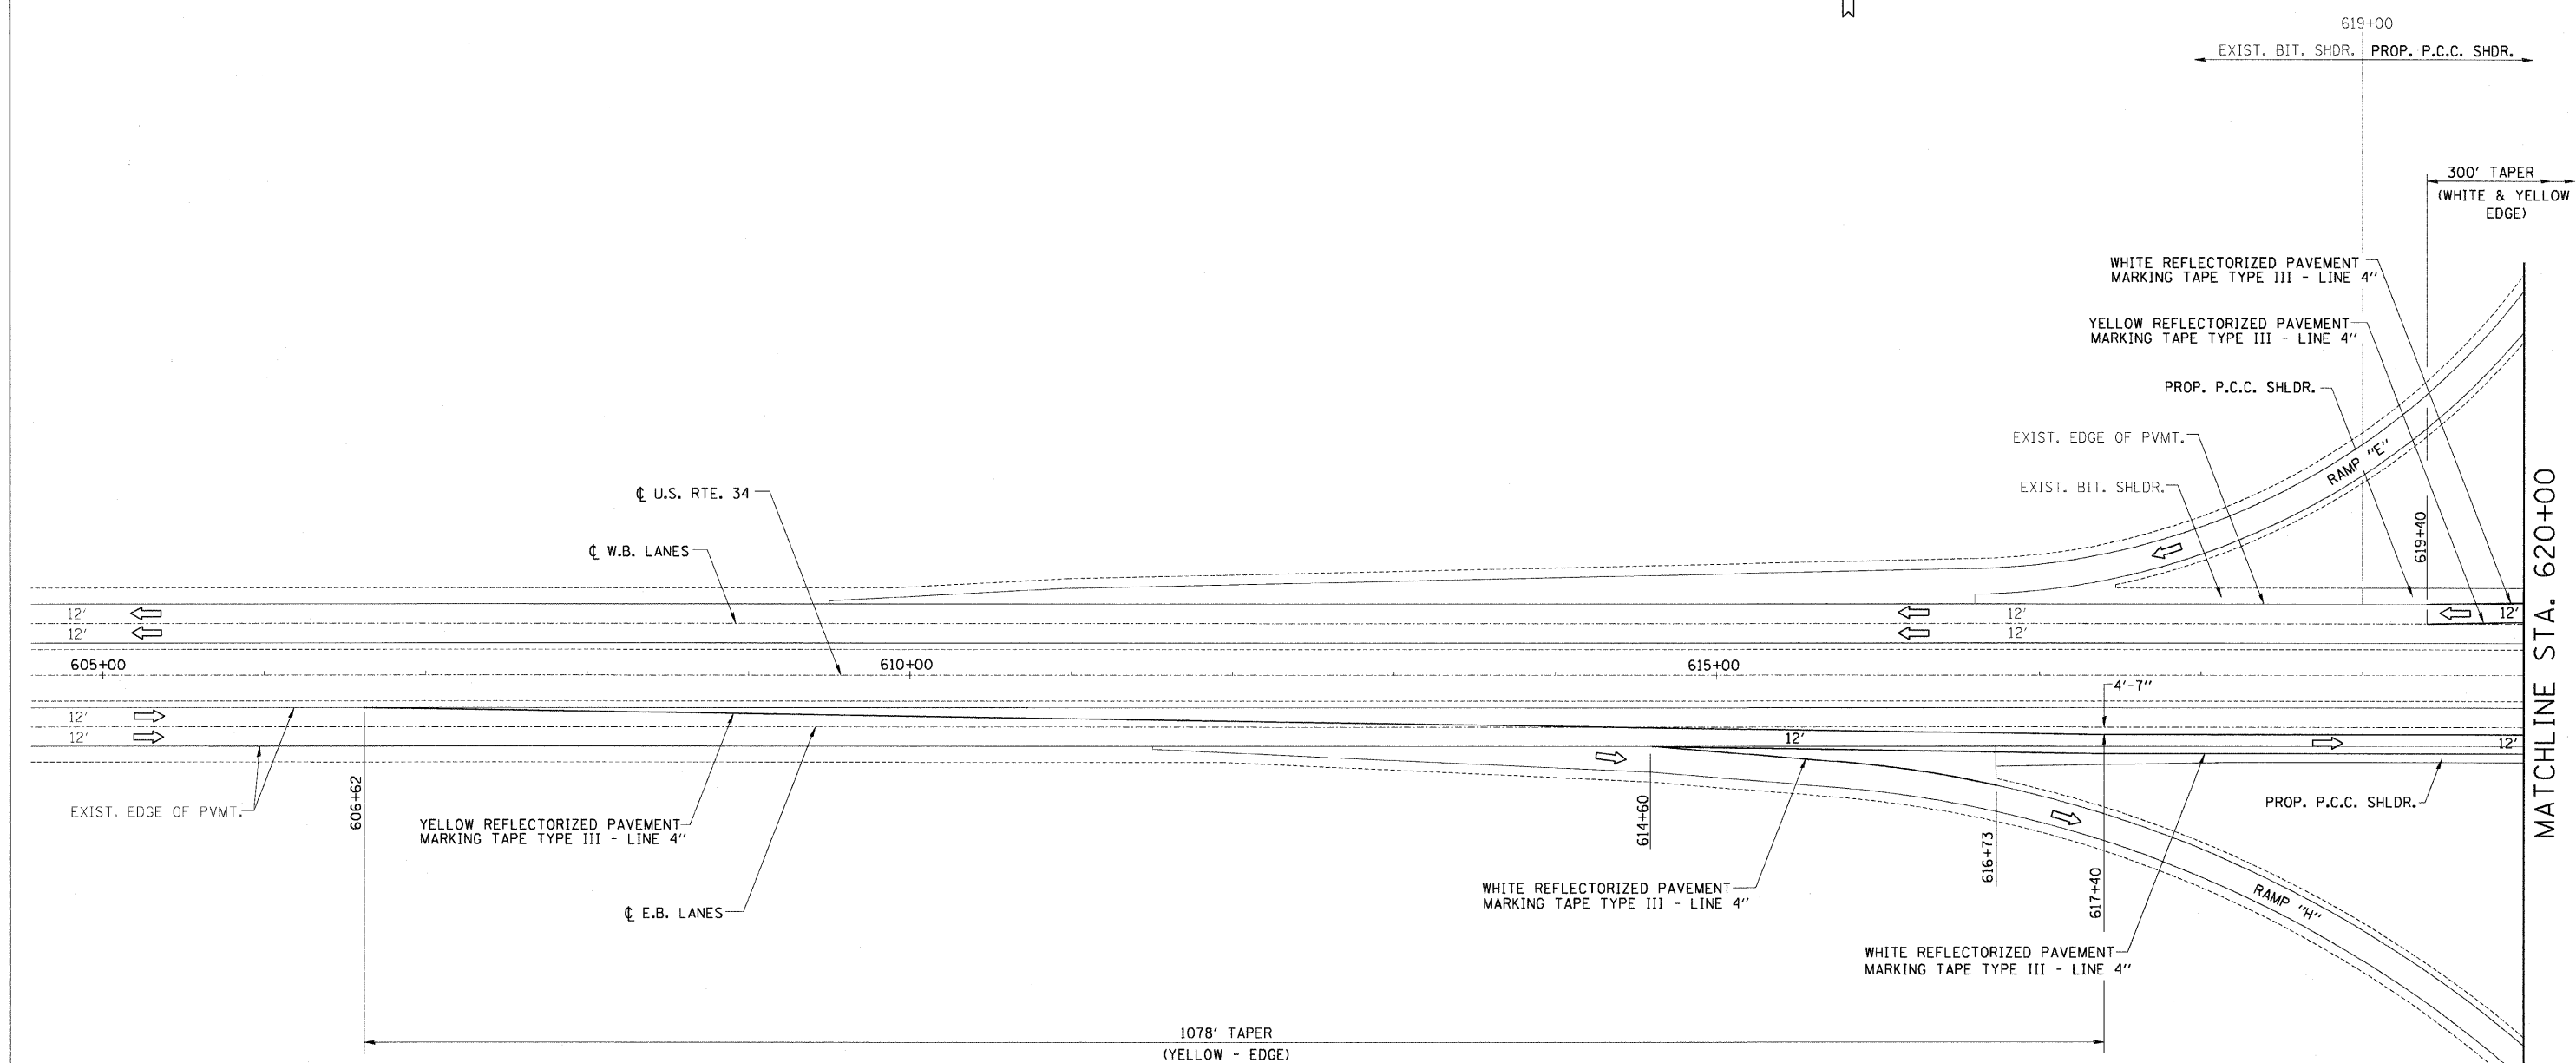


| | | | | |
|---------------------|--------------|------------------|--------------|-----------|
| F.A.I. RTE. | SECTION | COUNTY | TOTAL SHEETS | SHEET NO. |
| 74 | (48-26HB-4)I | KNOX | 54 | 8 |
| STA. 605+00 | | TO STA. 620+00 | | |
| FED. ROAD DIST. NO. | ILLINOIS | FED. AID PROJECT | | |

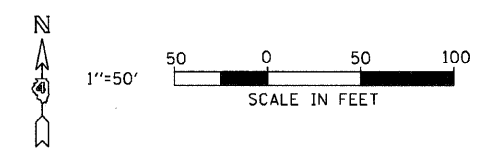

NOTES:

- TRAFFIC CONTROL TO BE SET UP ACCORDING TO THE TRAFFIC CONTROL PLAN IN THE SPECIAL PROVISIONS.
- PROPOSED P.C.C. SHOULDERS ARE TO BE CONSTRUCTED PRIOR TO SHIFTING TRAFFIC USING STD. 701101.
- SEE STANDARD 701400 FOR APPROACH TO LANE CLOSURE DETAILS
- SEE STANDARD 701402 FOR LANE CLOSURE DETAILS

| REVISIONS | |
|-----------|------|
| NAME | DATE |
| | |
| | |
| | |
| | |
| | |
| | |
| | |
| | |
| | |
| | |

ILLINOIS DEPARTMENT OF TRANSPORTATION

TRAFFIC CONTROL
STAGE I
STA. 605+00 TO 620+00

DATE 9-13-04

DRAWN BY SRS
CHECKED BY ACW

MATCHLINE STA. 620+00