
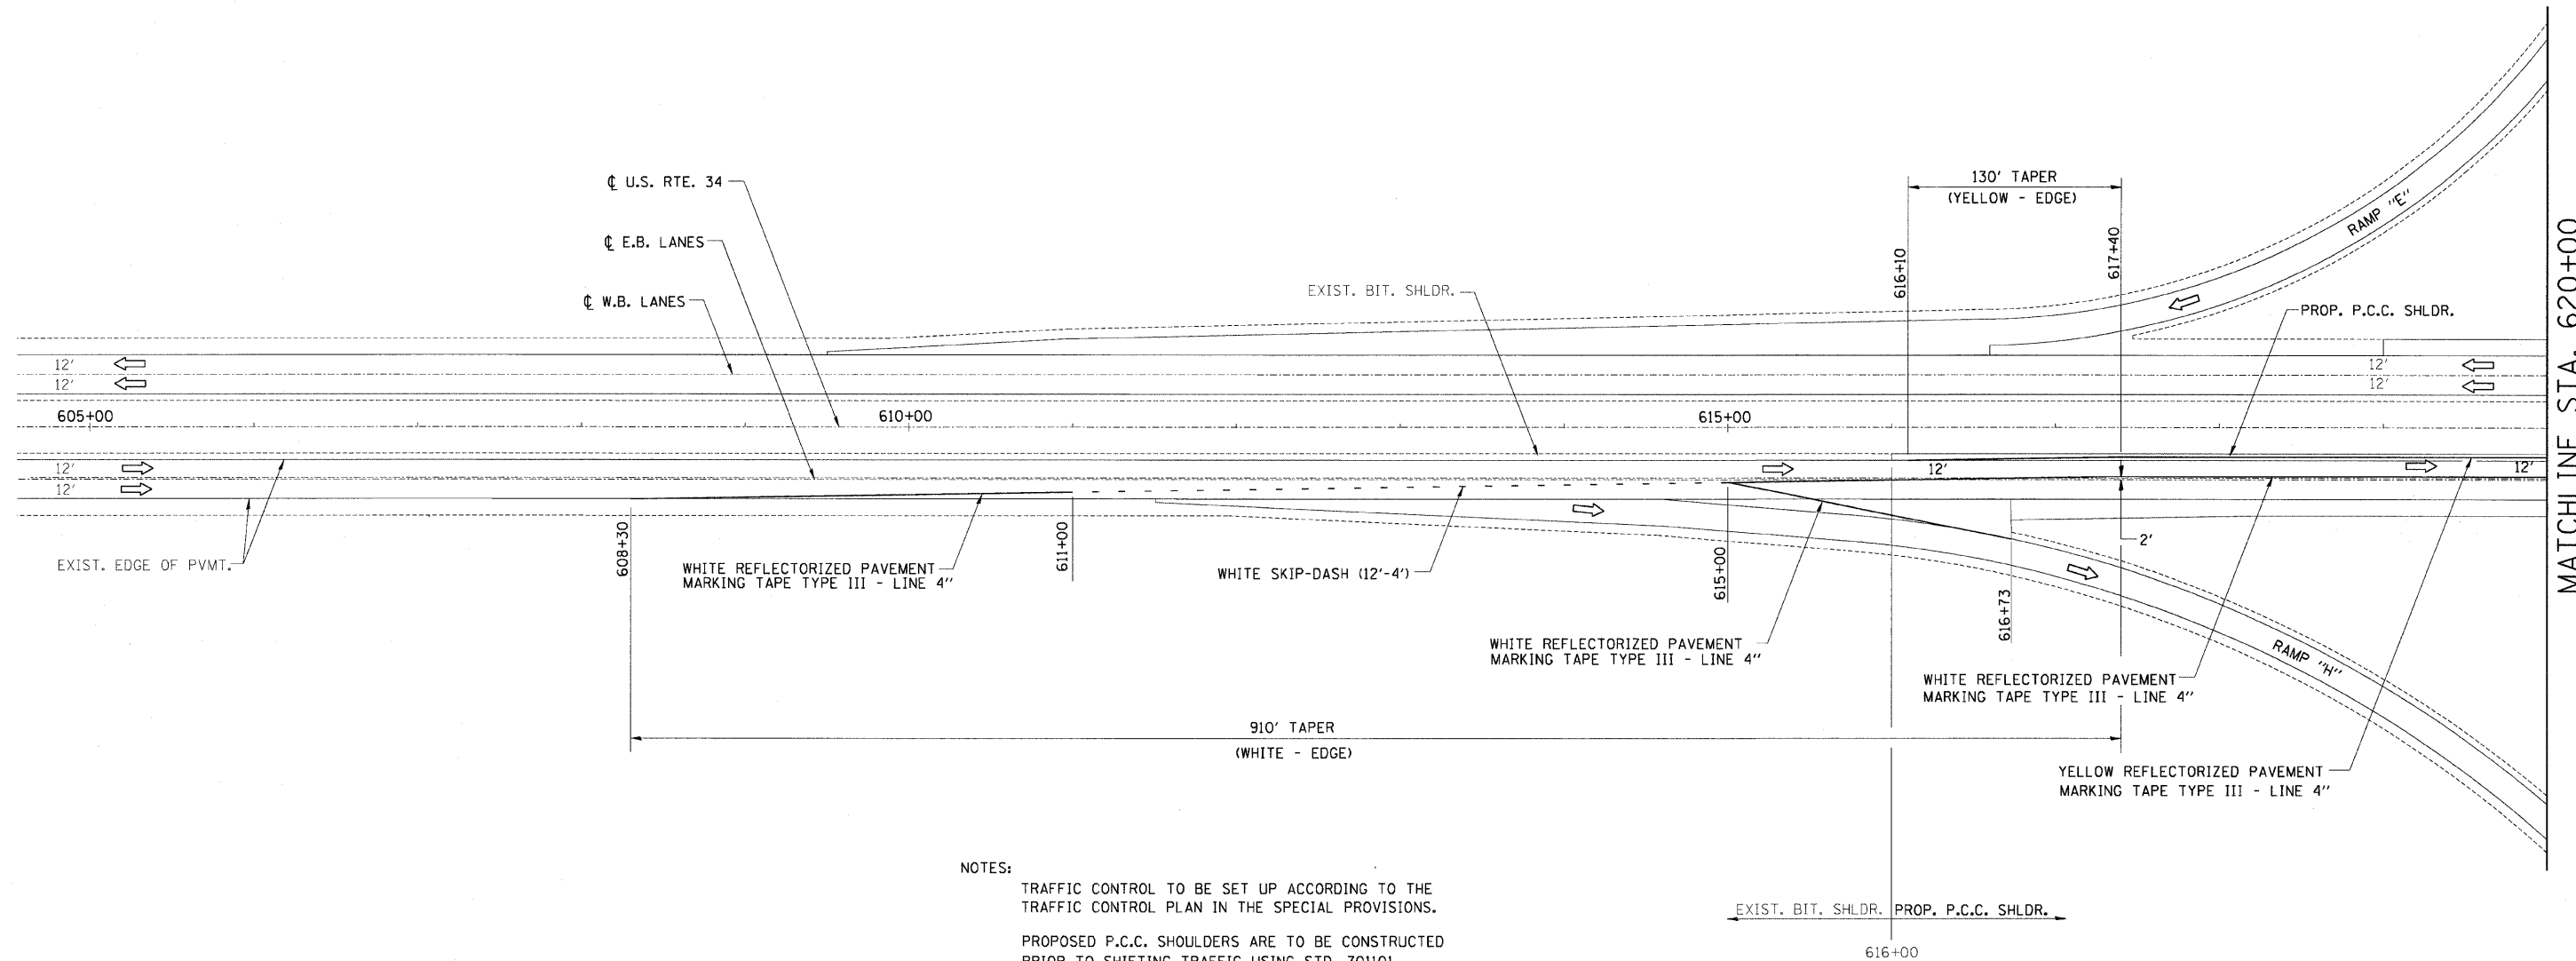


F.A.I. RTE.	SECTION	COUNTY	TOTAL SHEETS	SHEET NO.
74	(4B-26HB-4I)	KNOX	54	11
STA. 605+00		TO STA. 620+00		
FED. ROAD DIST. NO.		ILLINOIS	FED. AID PROJECT	

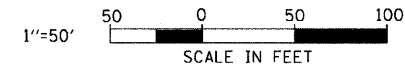

NOTES:

TRAFFIC CONTROL TO BE SET UP ACCORDING TO THE TRAFFIC CONTROL PLAN IN THE SPECIAL PROVISIONS.

PROPOSED P.C.C. SHOULDERS ARE TO BE CONSTRUCTED PRIOR TO SHIFTING TRAFFIC USING STD. 701101.

SEE STANDARD 701400 FOR APPROACH TO LANE CLOSURE DETAILS

SEE STANDARD 701402 FOR LANE CLOSURE DETAILS

REVISIONS	
NAME	DATE

ILLINOIS DEPARTMENT OF TRANSPORTATION

TRAFFIC CONTROL
STAGE II
STA. 605+00 TO 620+00

DATE 9-13-04

DRAWN BY SRS
CHECKED BY ACW