
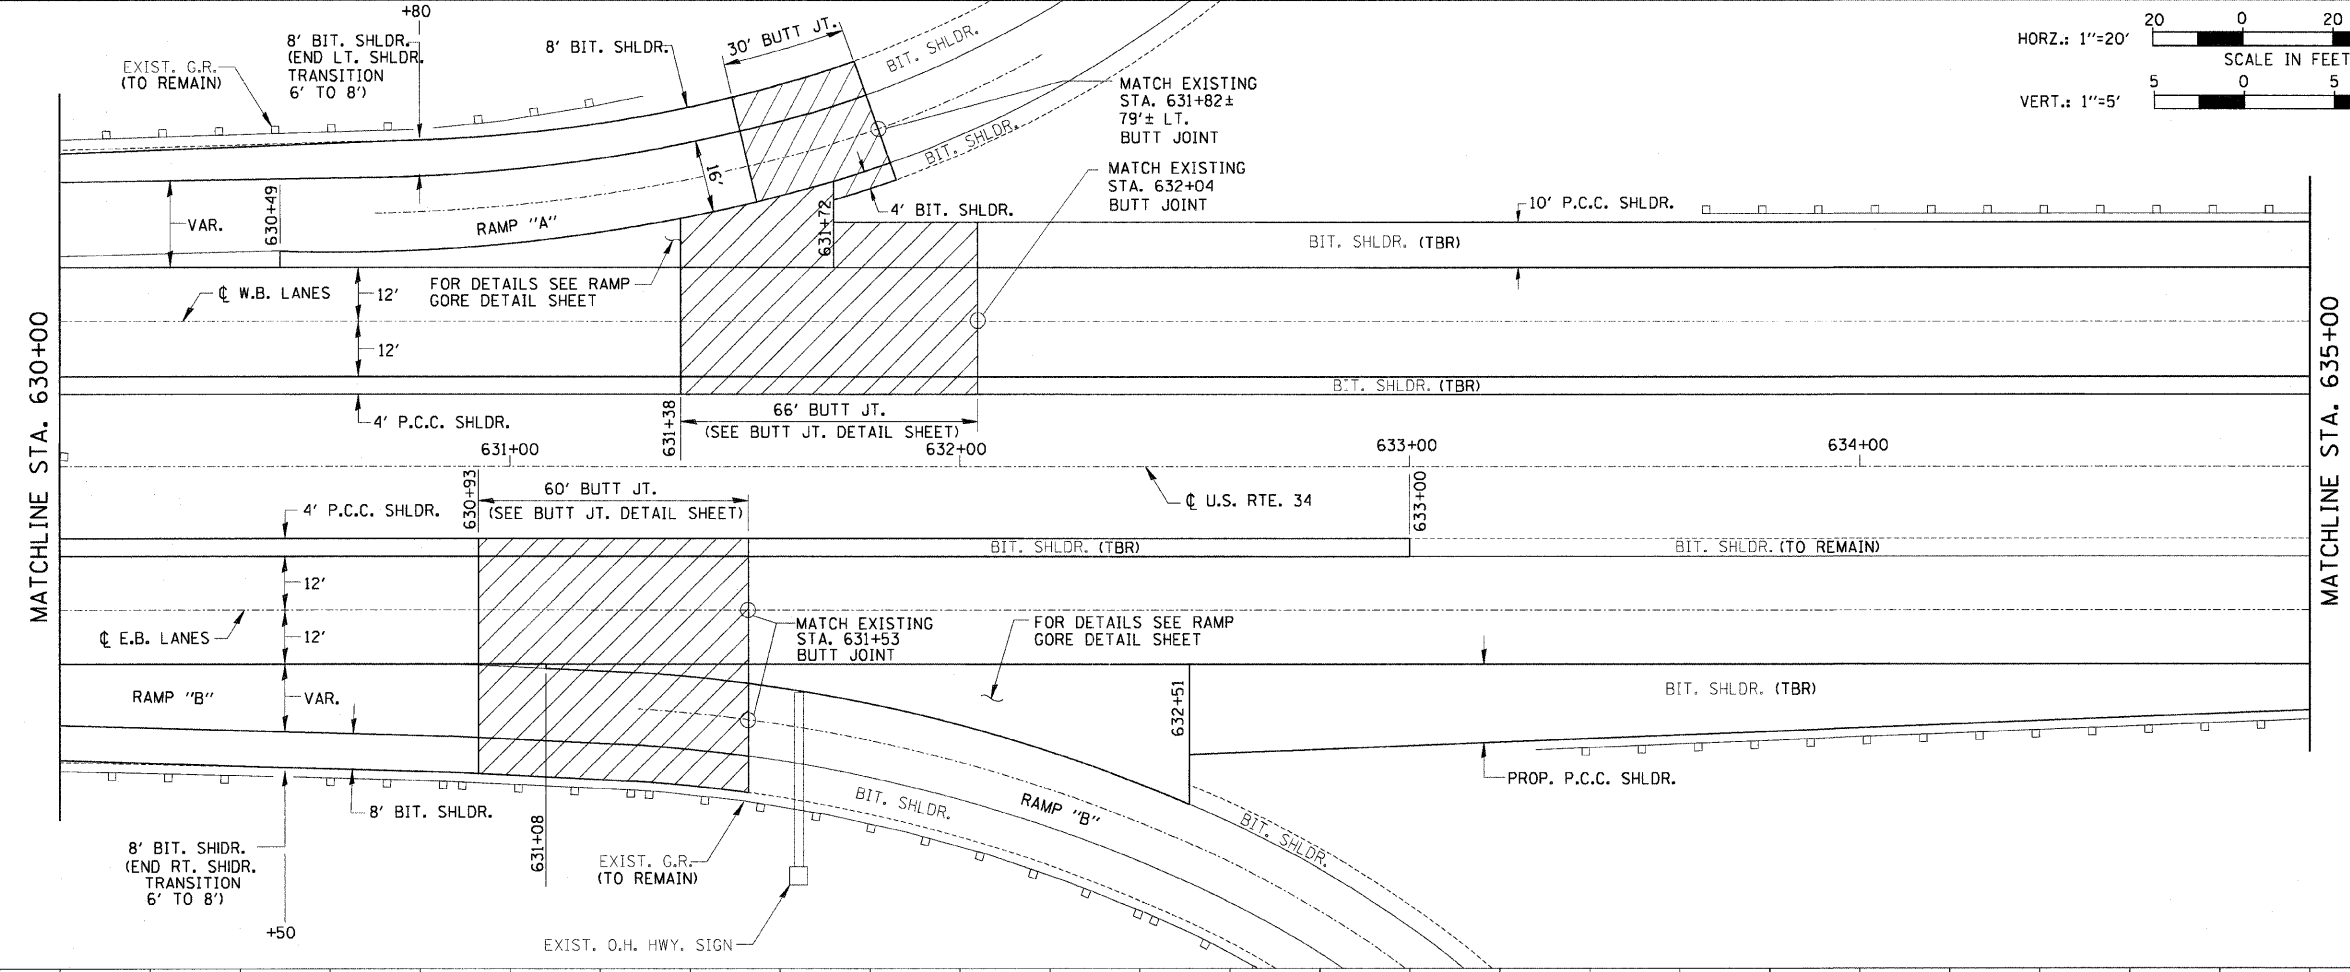


F.A.I. RTE.	SECTION	COUNTY	TOTAL SHEETS	SHEET NO.
74	(48-26HB-4)I	KNOX	54	17
STA. 630+00		TO STA. 636+00		
FED. ROAD DIST. NO.	ILLINOIS	FED. AID PROJECT		

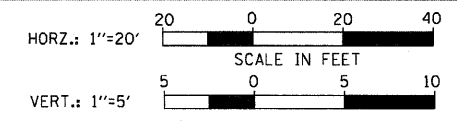

= BUTT JOINT

DATE	BY
DATE	BY
DATE	BY
DATE	BY

DATE	BY
DATE	BY
DATE	BY
DATE	BY

