

K:\Aurora\0428505 Tax A Ends Rehab\PH2\Draw\5
 FILE: ph2--econd--west.dwg
 LAYOUT: Layout1
 UPDATE BY: mkatz
 SURVEY BOOK #
 DATE: Mon 2/4/08 2:55pm
 XREF DWG: txyend-base.dwg
 tbcint.dwg
 tb.dwg


LEGEND

- EXISTING P.C.C. PAVEMENT
- EXISTING BITUMINOUS PAVEMENT (VARIABLE DEPTH 4"-12") (PAID FOR AS AR800081)/AGGREGATE (PAID FOR AS AR152410) TO BE REMOVED
- EXISTING BITUMINOUS PAVEMENT (±4") (PAID FOR AS AR401900)/AGGREGATE (PAID FOR AS AR152410) TO BE REMOVED
- EXISTING BITUMINOUS PAVEMENT TO BE REMOVED (AR401900) AND REPLACED W/ 4" BITUMINOUS SURFACE COURSE (AR401610)
- EXISTING P.C.C. PAVEMENT TO BE REMOVED
- EXISTING 6" UNDERDRAIN
- EXISTING WALL UNDERDRAIN
- EXISTING INLET/MANHOLE/HEADWALL
- EXISTING STORM SEWER
- EXISTING UNDERDRAIN CLEANOUT/INSPECTION HOLE
- EXISTING BASE MOUNTED MEDIUM INTENSITY TAXIWAY LIGHT
- EXISTING STAKE MOUNTED MEDIUM INTENSITY TAXIWAY LIGHT
- EXISTING STAKE MOUNTED HIGH INTENSITY RUNWAY LIGHT
- EXISTING FLUSH MOUNTED HIGH INTENSITY RUNWAY LIGHT
- EXISTING STAKE MOUNTED THRESHOLD LIGHT
- EXISTING FLARED END SECTION
- EXISTING BASE MOUNTED THRESHOLD LIGHT
- EXISTING CONCRETE ENCASED DUCT BANK (NUMBER OF WAYS)
- EXISTING GRS CONDUIT
- EXISTING ELECTRICAL HANDHOLE
- EXISTING ELECTRICAL SPLICE CAN
- EXISTING AIRFIELD GUIDANCE SIGN
- EXISTING RUNWAY 27 REIL CIRCUIT
- EXISTING RUNWAY 9/27 CIRCUIT
- EXISTING RUNWAY 27 VASI CIRCUIT
- EXISTING TAXIWAY A CIRCUIT (WEST OF RUNWAY 18/36)
- EXISTING TAXIWAY A CIRCUIT (EAST OF RUNWAY 18/36)
- EXISTING MEDIUM INTENSITY APPROACH LIGHTING CIRCUIT
- EXISTING COMMONWEALTH EDISON ELECTRIC CABLES.
- EXISTING STRUCTURE/LIGHT TO BE REMOVED

REVISIONS

NUMBER	BY	DATE

0 1 2
 THIS BAR IS EQUAL TO 2"
 AT FULL SCALE (34X22).

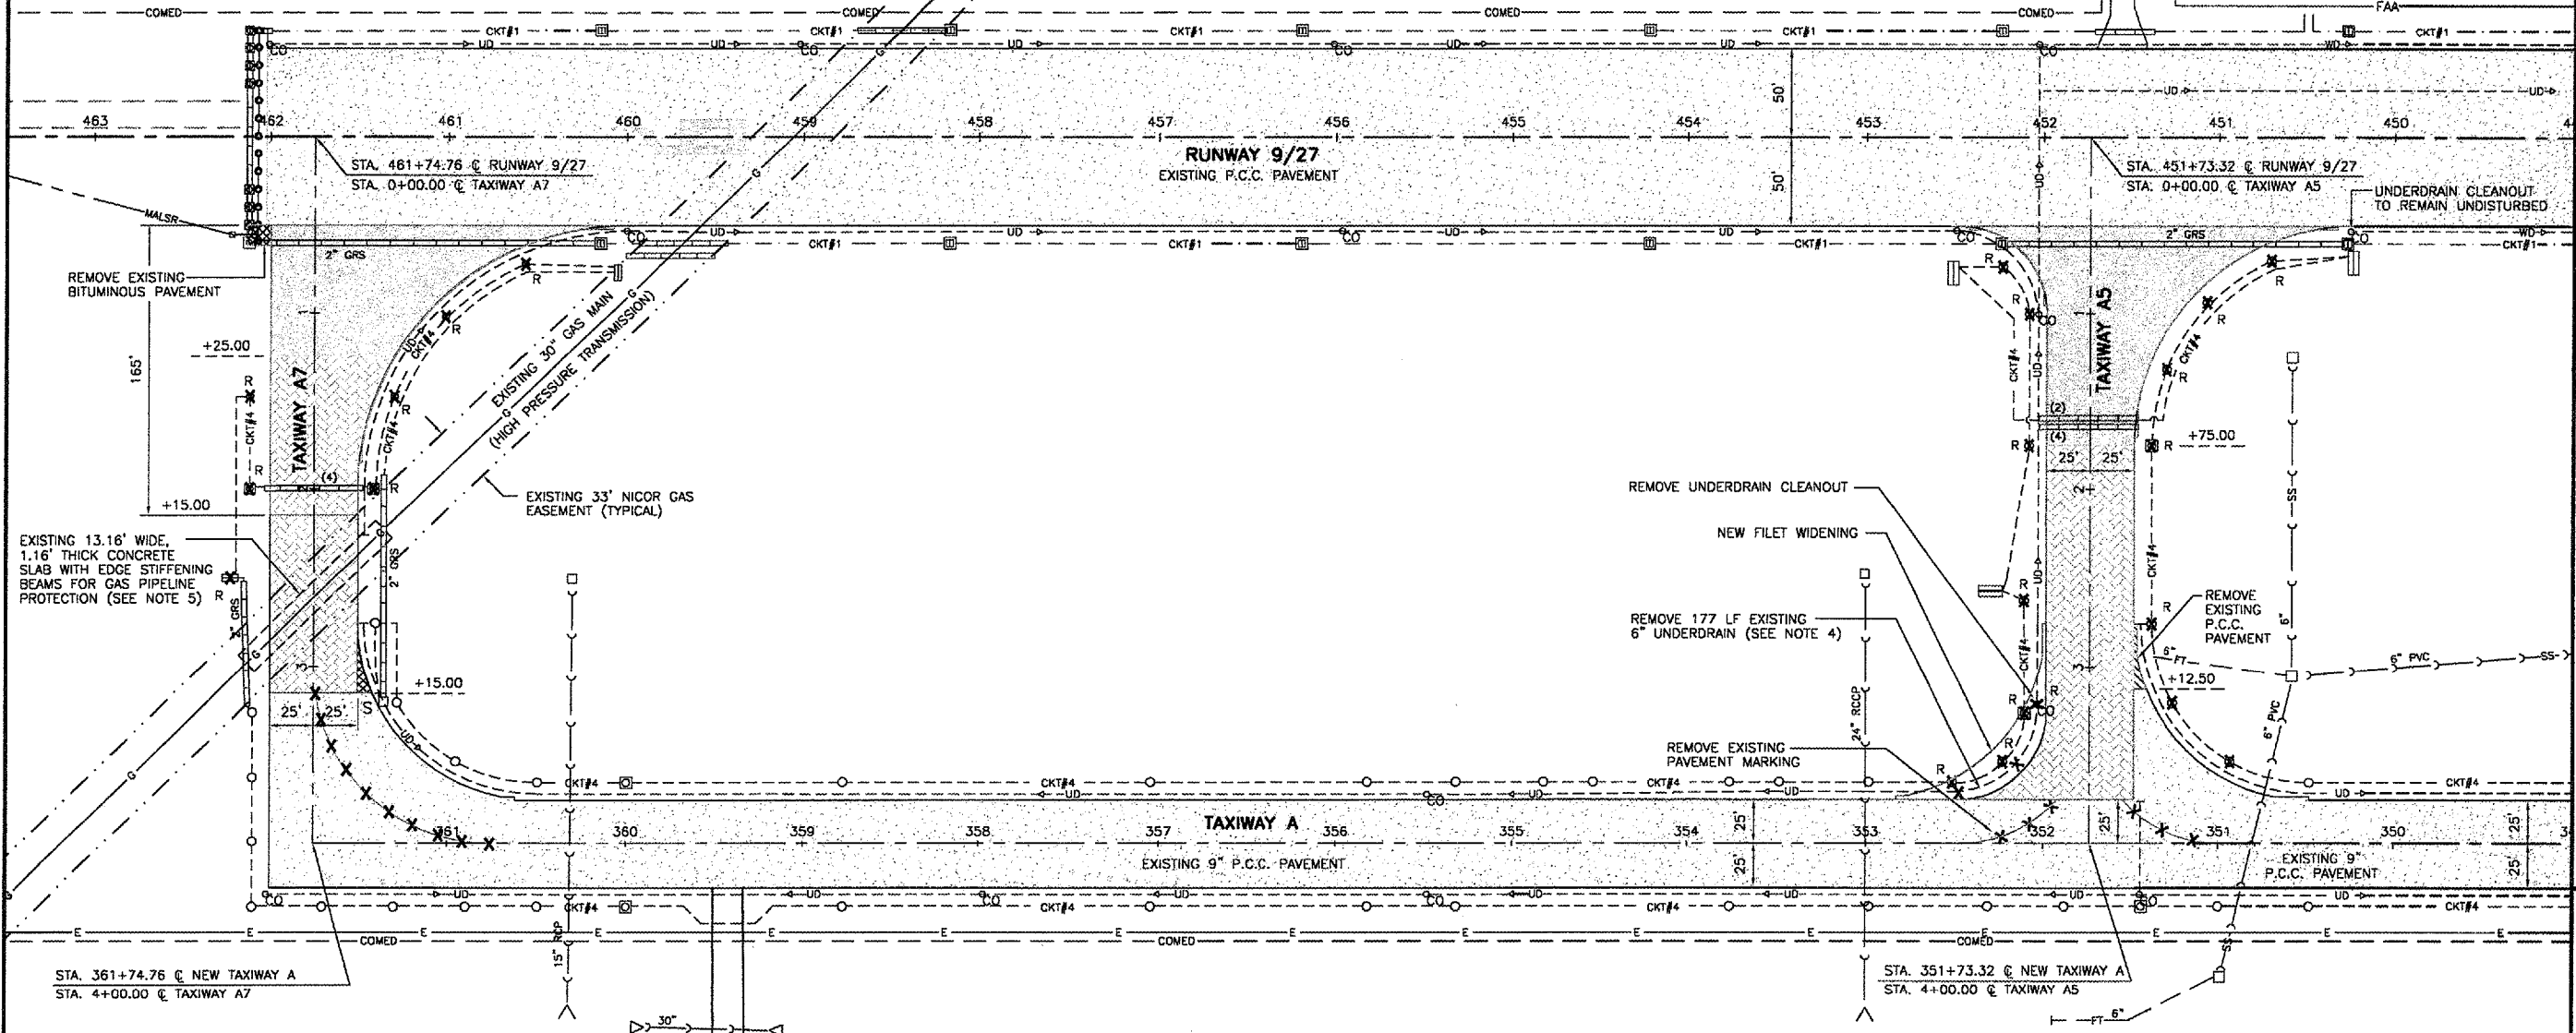

AURORA MUNICIPAL AIRPORT
AURORA, ILLINOIS
REHABILITATE AND STRENGTHEN TAXIWAY ALPHA
ENDS AND CONNECTING TAXIWAYS - PHASE 2
EXISTING CONDITIONS/PROPOSED
REMOVALS - SHEET 2

NOTES

1. THE EXISTING PAVEMENT TO BE REMOVED SHALL BE SAWED FULL DEPTH AROUND PERIMETER OF THE REMOVAL LIMITS. COST OF SAWCUTTING AND DISPOSAL OF PAVEMENT SHALL BE CONSIDERED INCIDENTAL TO THE ITEM.
2. ALL SIGNS, LIGHTS, CABLES AND TRANSFORMERS TO BE REMOVED SHALL REMAIN THE PROPERTY OF THE AIRPORT. AT THE DISCRETION OF THE AIRPORT MANAGER, THE CONTRACTOR MAY BE REQUIRED TO DISPOSE OF THESE MATERIALS OFFSITE AT NO ADDITIONAL COST. LIGHT CAN CONCRETE BASES SHALL BE DISPOSED OF OFF SITE.
3. ANY TEMPORARY CABLING REQUIRED FOR THIS PROJECT SHALL BE CONSIDERED INCIDENTAL TO THE CONTRACT.
4. IN AREAS WHERE UNDERDRAIN BEING REMOVED IS BELOW LIMITS OF PROPOSED PAVEMENTS, TRENCH SHALL BE BACKFILLED WITH COMPACTED CRUSHED AGGREGATE BACKFILL (208). COST OF BACKFILLING SHALL BE INCIDENTAL TO UNDERDRAIN REMOVAL.
5. THE EXISTING GAS PIPELINE LOCATION IS BASED IN PART ON INFORMATION OBTAINED FROM NICOR GAS. THE LOCATION SHOWN IS NOT REPRESENTED AS BEING ACCURATE, SUFFICIENT OR COMPLETE. IT SHALL BE THE CONTRACTOR'S RESPONSIBILITY TO COORDINATE WITH NICOR GAS TO DETERMINE THE EXACT LOCATION OF THE PIPELINE. IT SHALL BE THE CONTRACTOR'S RESPONSIBILITY TO PROTECT SAID PIPELINE.

THE INFORMATION SHOWN ON THESE PLANS HAS BEEN OBTAINED FROM AVAILABLE RECORDS AND FIELD SURVEYS. NEITHER THE OWNER NOR THE ENGINEER ASSUMES ANY RESPONSIBILITY WITH RESPECT TO THE ACCURACY OR SUFFICIENCY OF THE INFORMATION PRESENTED HEREIN AND THERE IS NO GUARANTEE, EITHER EXPRESSED OR IMPLIED, THAT THE CONDITIONS INDICATED ARE REPRESENTATIVE OF THOSE TO BE ENCOUNTERED IN THE FIELD. IT SHALL BE THE CONTRACTOR'S RESPONSIBILITY TO VISIT THE SITE AND ACQUAINT HIMSELF WITH THE EXISTING CONDITIONS.



© Copyright GMT, Inc.
GMT
 CRAWFORD, MURPHY & TILLY, INC.
 CONSULTING ENGINEERS
 License No. 94-006613

DESIGN BY:	AAO
DRAWN BY:	JRO
CHECKED BY:	CAL
APPROVED BY:	
DATE:	10/31/07
JOB No:	07285-04
ILLINOIS PROJECT:	ARR-3770
A.I.P. PROJECT:	3-17-0003-B36
FINAL SUBMITTAL	
SHEET	8 OF 23 SHEETS