


K:\Springfield\0703510\Draw\Sheets  
 FILE: FENCE PHASE 1.dwg  
 UPDATE BY: Chris Groth  
 PLOT DATE: 4/16/2008 2:51 PM  
 SPI-BASE-1  
 BASE\_EXISTGEO  
 KEYMAP


**CA005**

REVISIONS		
NUMBER	BY	DATE

0 1 2  
 THIS BAR IS EQUAL TO 2"  
 AT FULL SCALE (34X22).

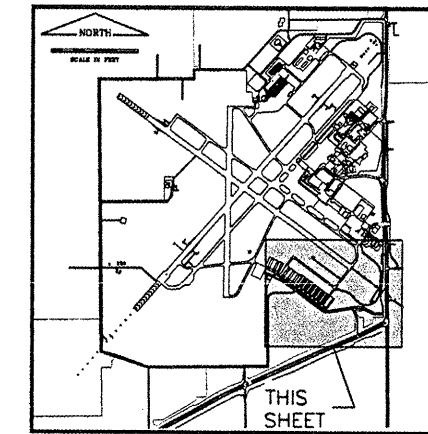

**KEYMAP**

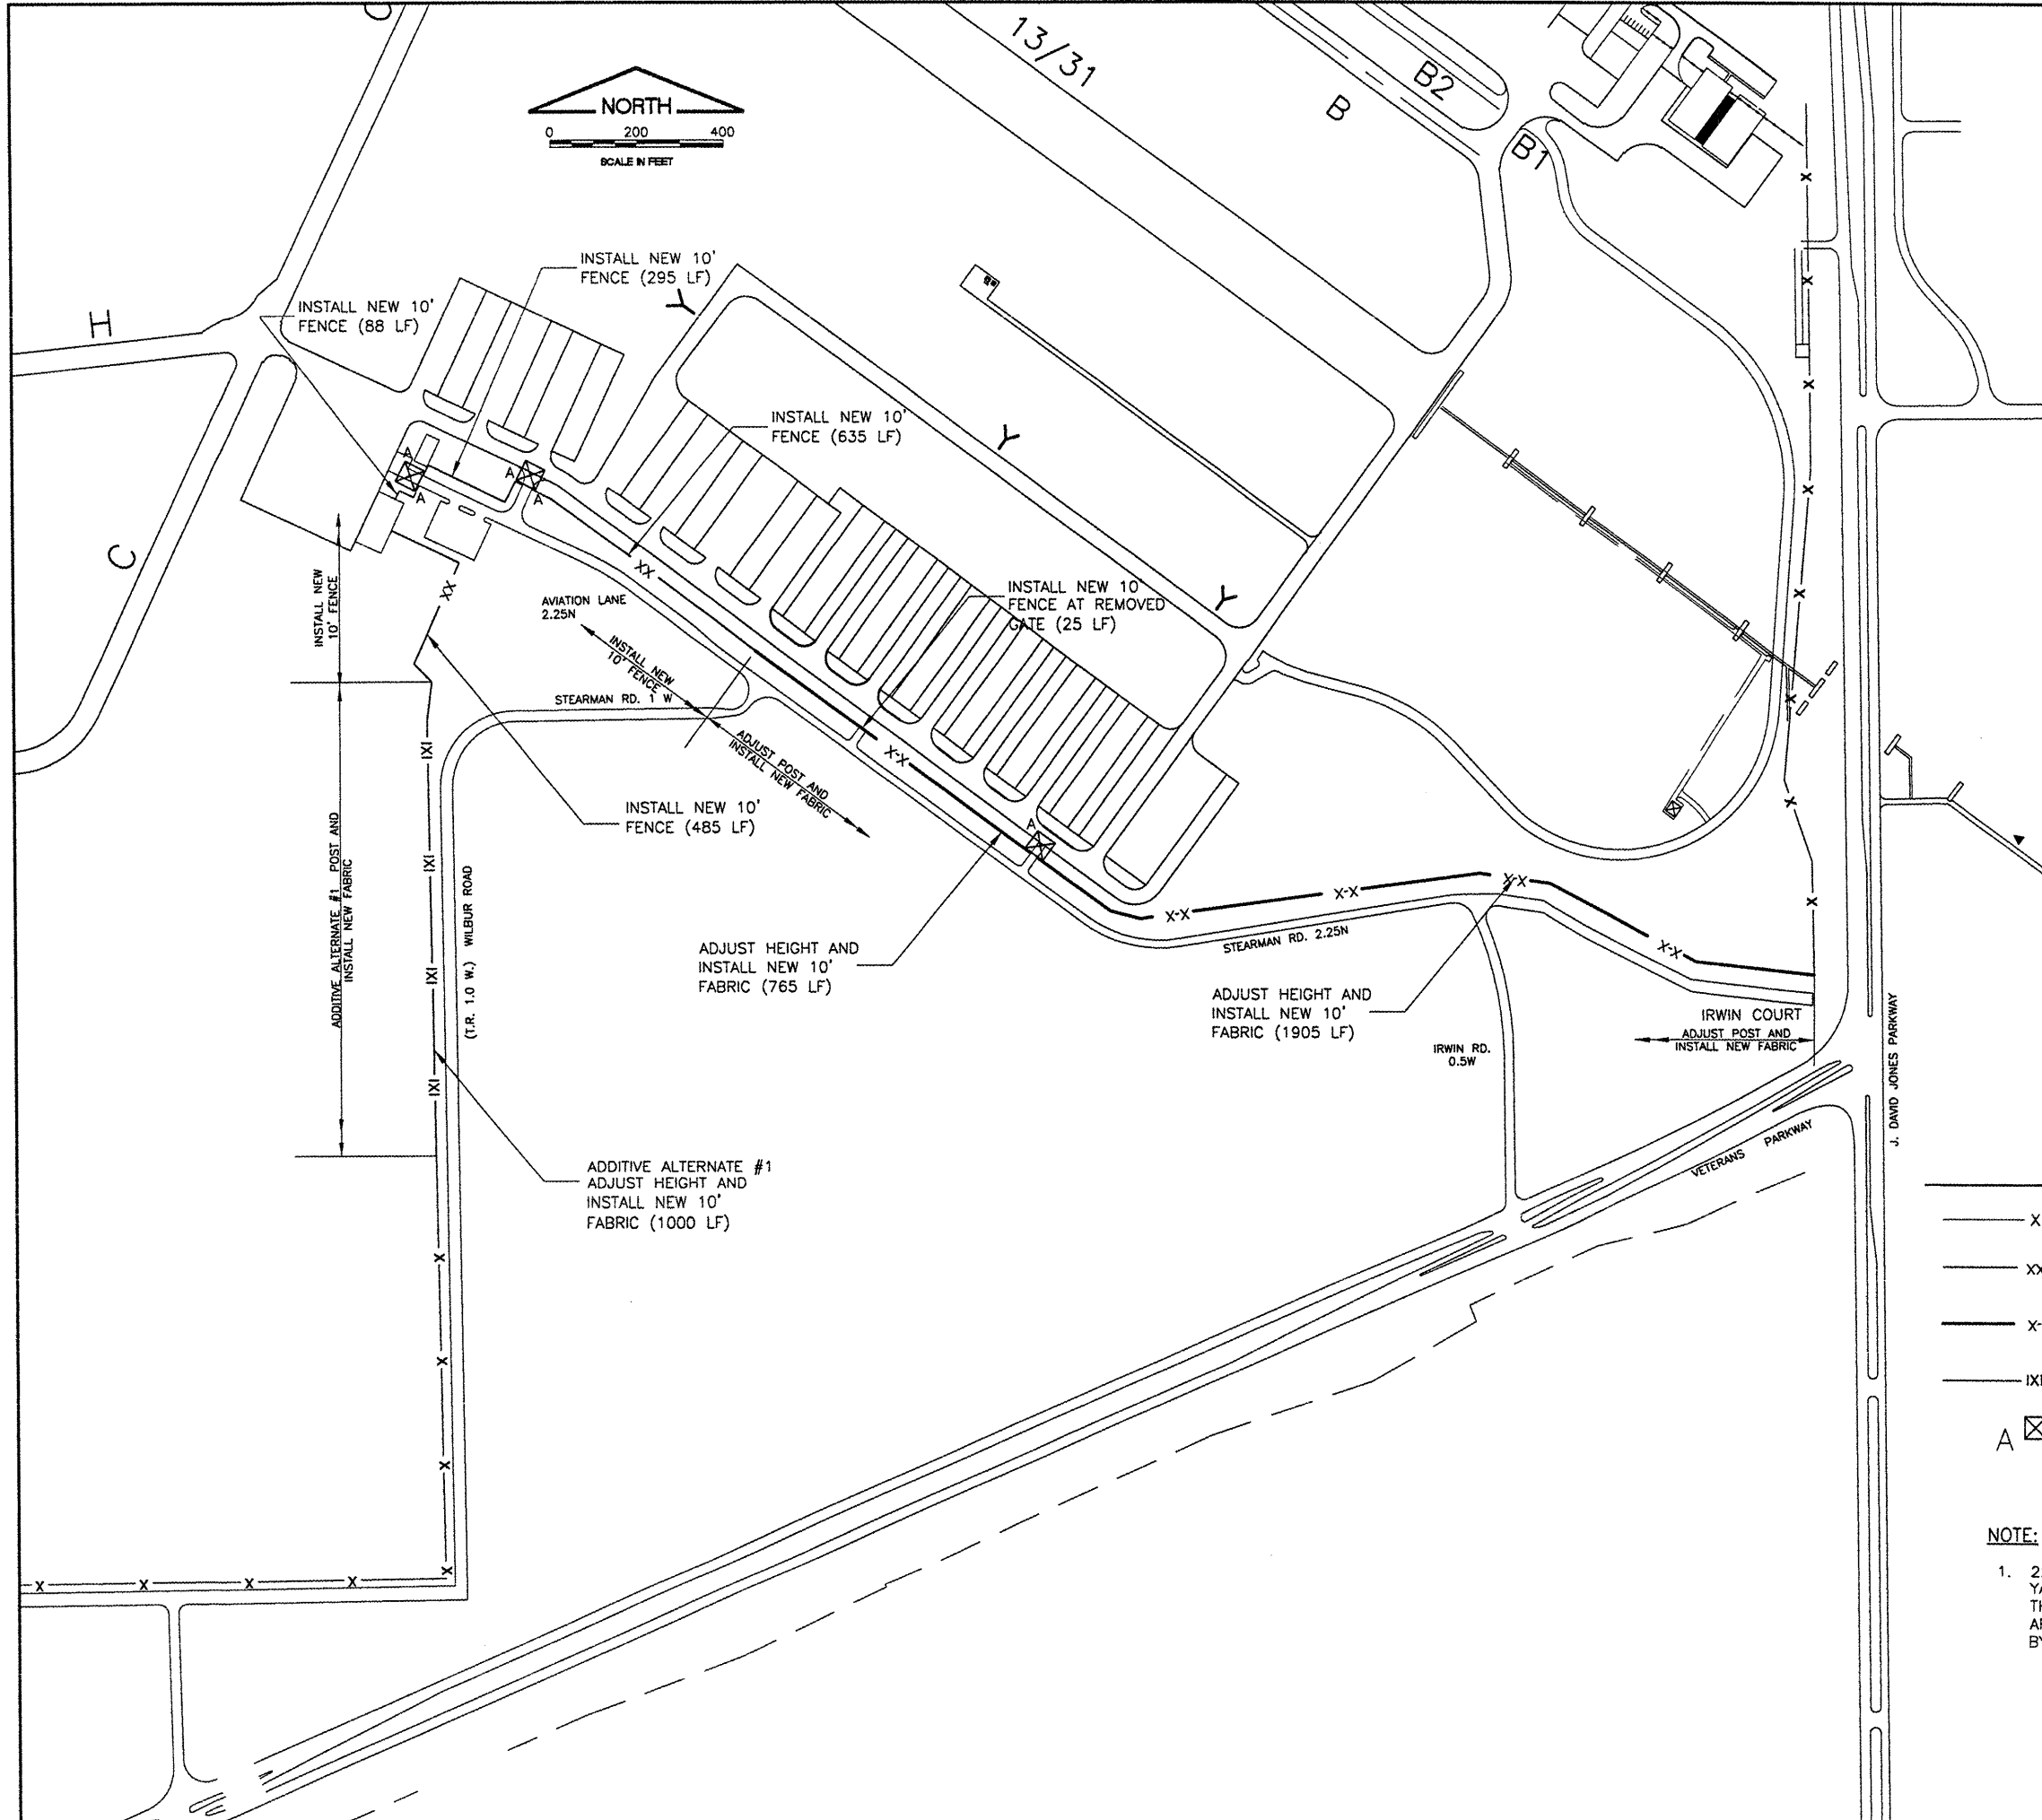

**LEGEND**

— X —	EXISTING FENCE
— XX —	INSTALL NEW 10' FENCING
— X-X —	ADJUST FENCE HEIGHT
— IXI —	ADDITIVE ALTERNATE #1 - ADJUST FENCE HEIGHT
A ⊠	ADJUST GATE HEIGHT

**NOTE:**  
 1. 225 SQUARE YARDS OF RIPRAP AND 500 SQUARE YARDS OF EXCELSIOR BLANKET HAVE BEEN ADDED TO THE CONTRACT TO COVER MISCELLANEOUS ERODED AREAS ALONG THE FENCE LINE, INSTALL AS DIRECTED BY THE ENGINEER.



**SPRINGFIELD AIRPORT AUTHORITY  
 ABRAHAM LINCOLN CAPITAL AIRPORT  
 SPRINGFIELD, ILLINOIS**

**UPGRADE PERIMETER FENCE PHASE 1  
 PROPOSED FENCE IMPROVEMENTS**

© Copyright CMT, Inc.  
**CMT**  
 CRAWFORD, MURPHY & TILLY, INC.  
 CONSULTING ENGINEERS  
 License No. 984-000613



DESIGN BY:	CBG
DRAWN BY:	CMT
CHECKED BY:	CBG
APPROVED BY:	RW
DATE:	MAY 9, 2008
JOB No:	07035-10
IL PROJ. NO. SPI-3775	
AIP PROJ. NO. 3-17-0096-XX	
SHEET 08 OF 12 SHEETS	