
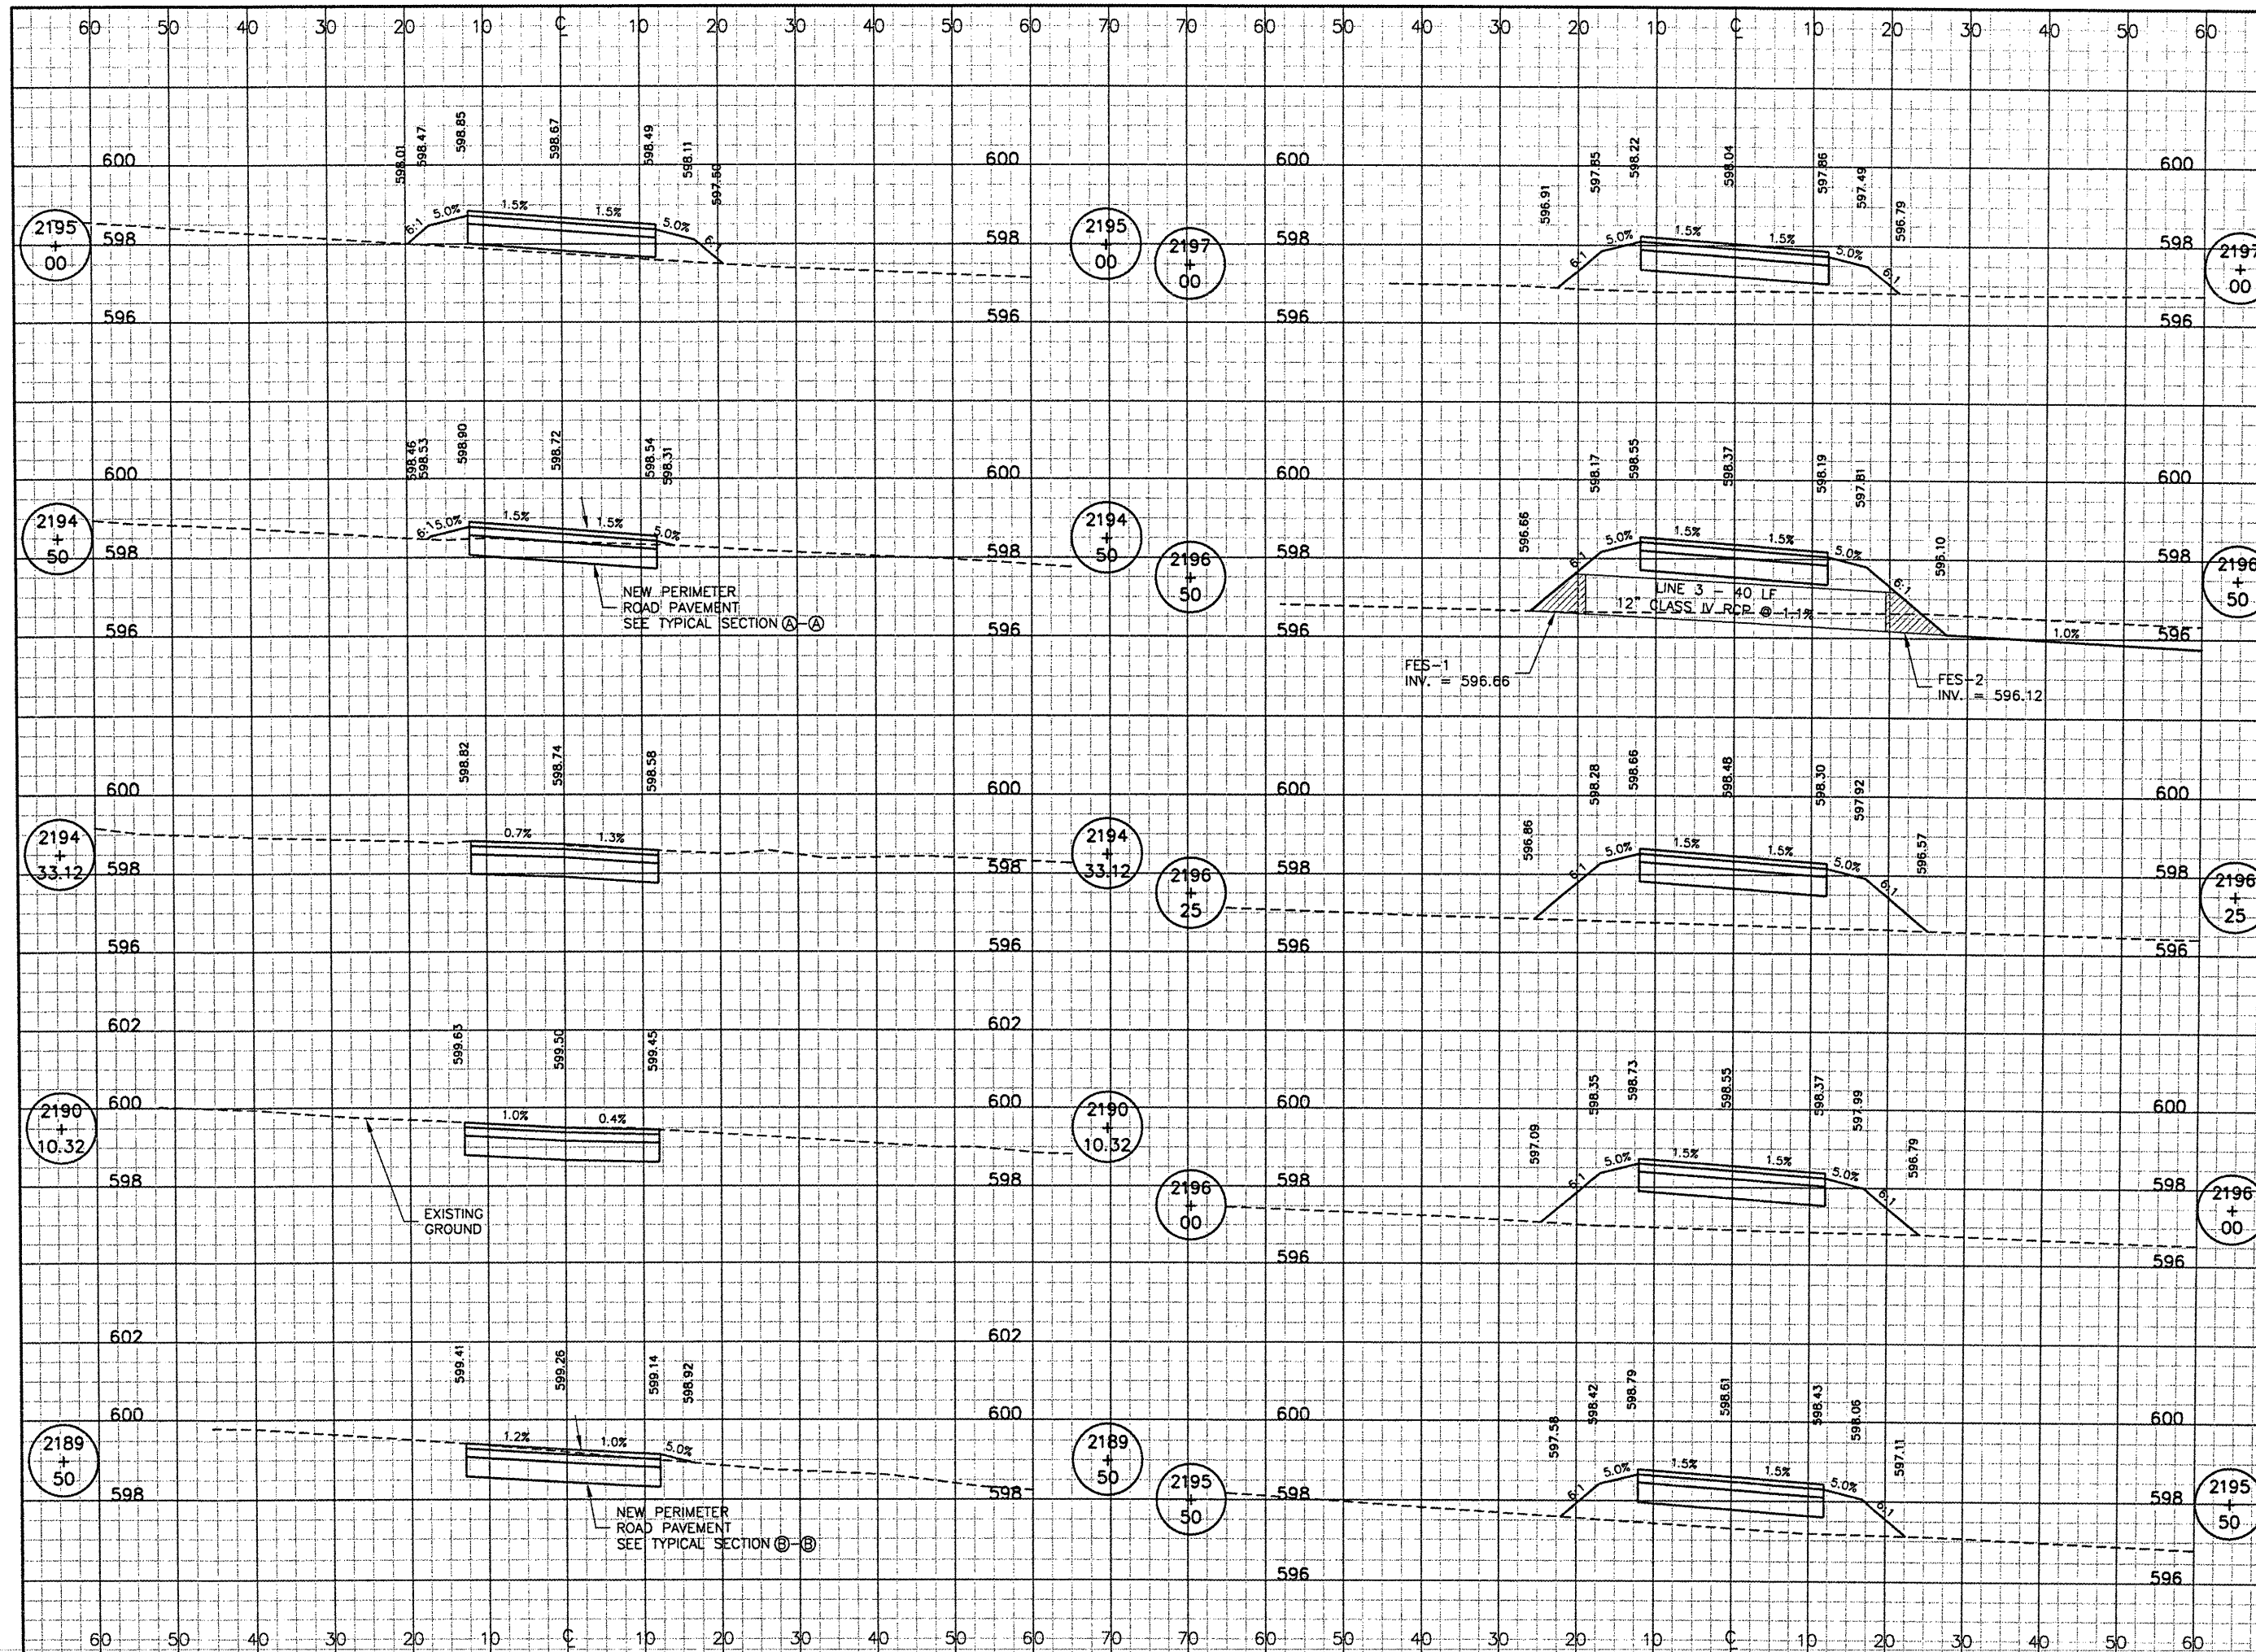


CA006

REVISIONS		
NUMBER	BY	DATE

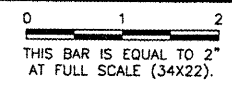

SPRINGFIELD AIRPORT AUTHORITY
 ABRAHAM LINCOLN CAPITAL AIRPORT
 SPRINGFIELD, IL
 TXY G WIDENING-PHASE 1 REALIGN NORTH PERIMETER ROAD
 PERIMETER ROAD CROSS SECTIONS
 STA. 2189+50 TO STA. 2197+00

© Copyright CMT, Inc.
CMT
 CRAWFORD, MURPHY & TILLY, INC.
 CONSULTING ENGINEERS
 License No. 784-000613

DESIGN BY:	CBG
DRAWN BY:	CMT
CHECKED BY:	<i>CSG</i>
APPROVED BY:	<i>RLV</i>
DATE:	APRIL 25, 2008
JOB No:	07035-09-00
IL PROJ. NO.	SPI-3789
AIP PROJ. NO.	3-17-0096-XX
SHEET	20 OF 22 SHEETS