



CA006

REVISIONS		
NUMBER	BY	DATE

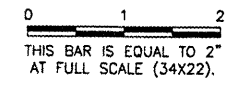

NOTE:
 SEE PERIMETER ROAD CROSS SECTIONS
 STA. 2197+50 & STA. 2201+50 FOR
 NEW GRADING AFTER ROAD REMOVAL

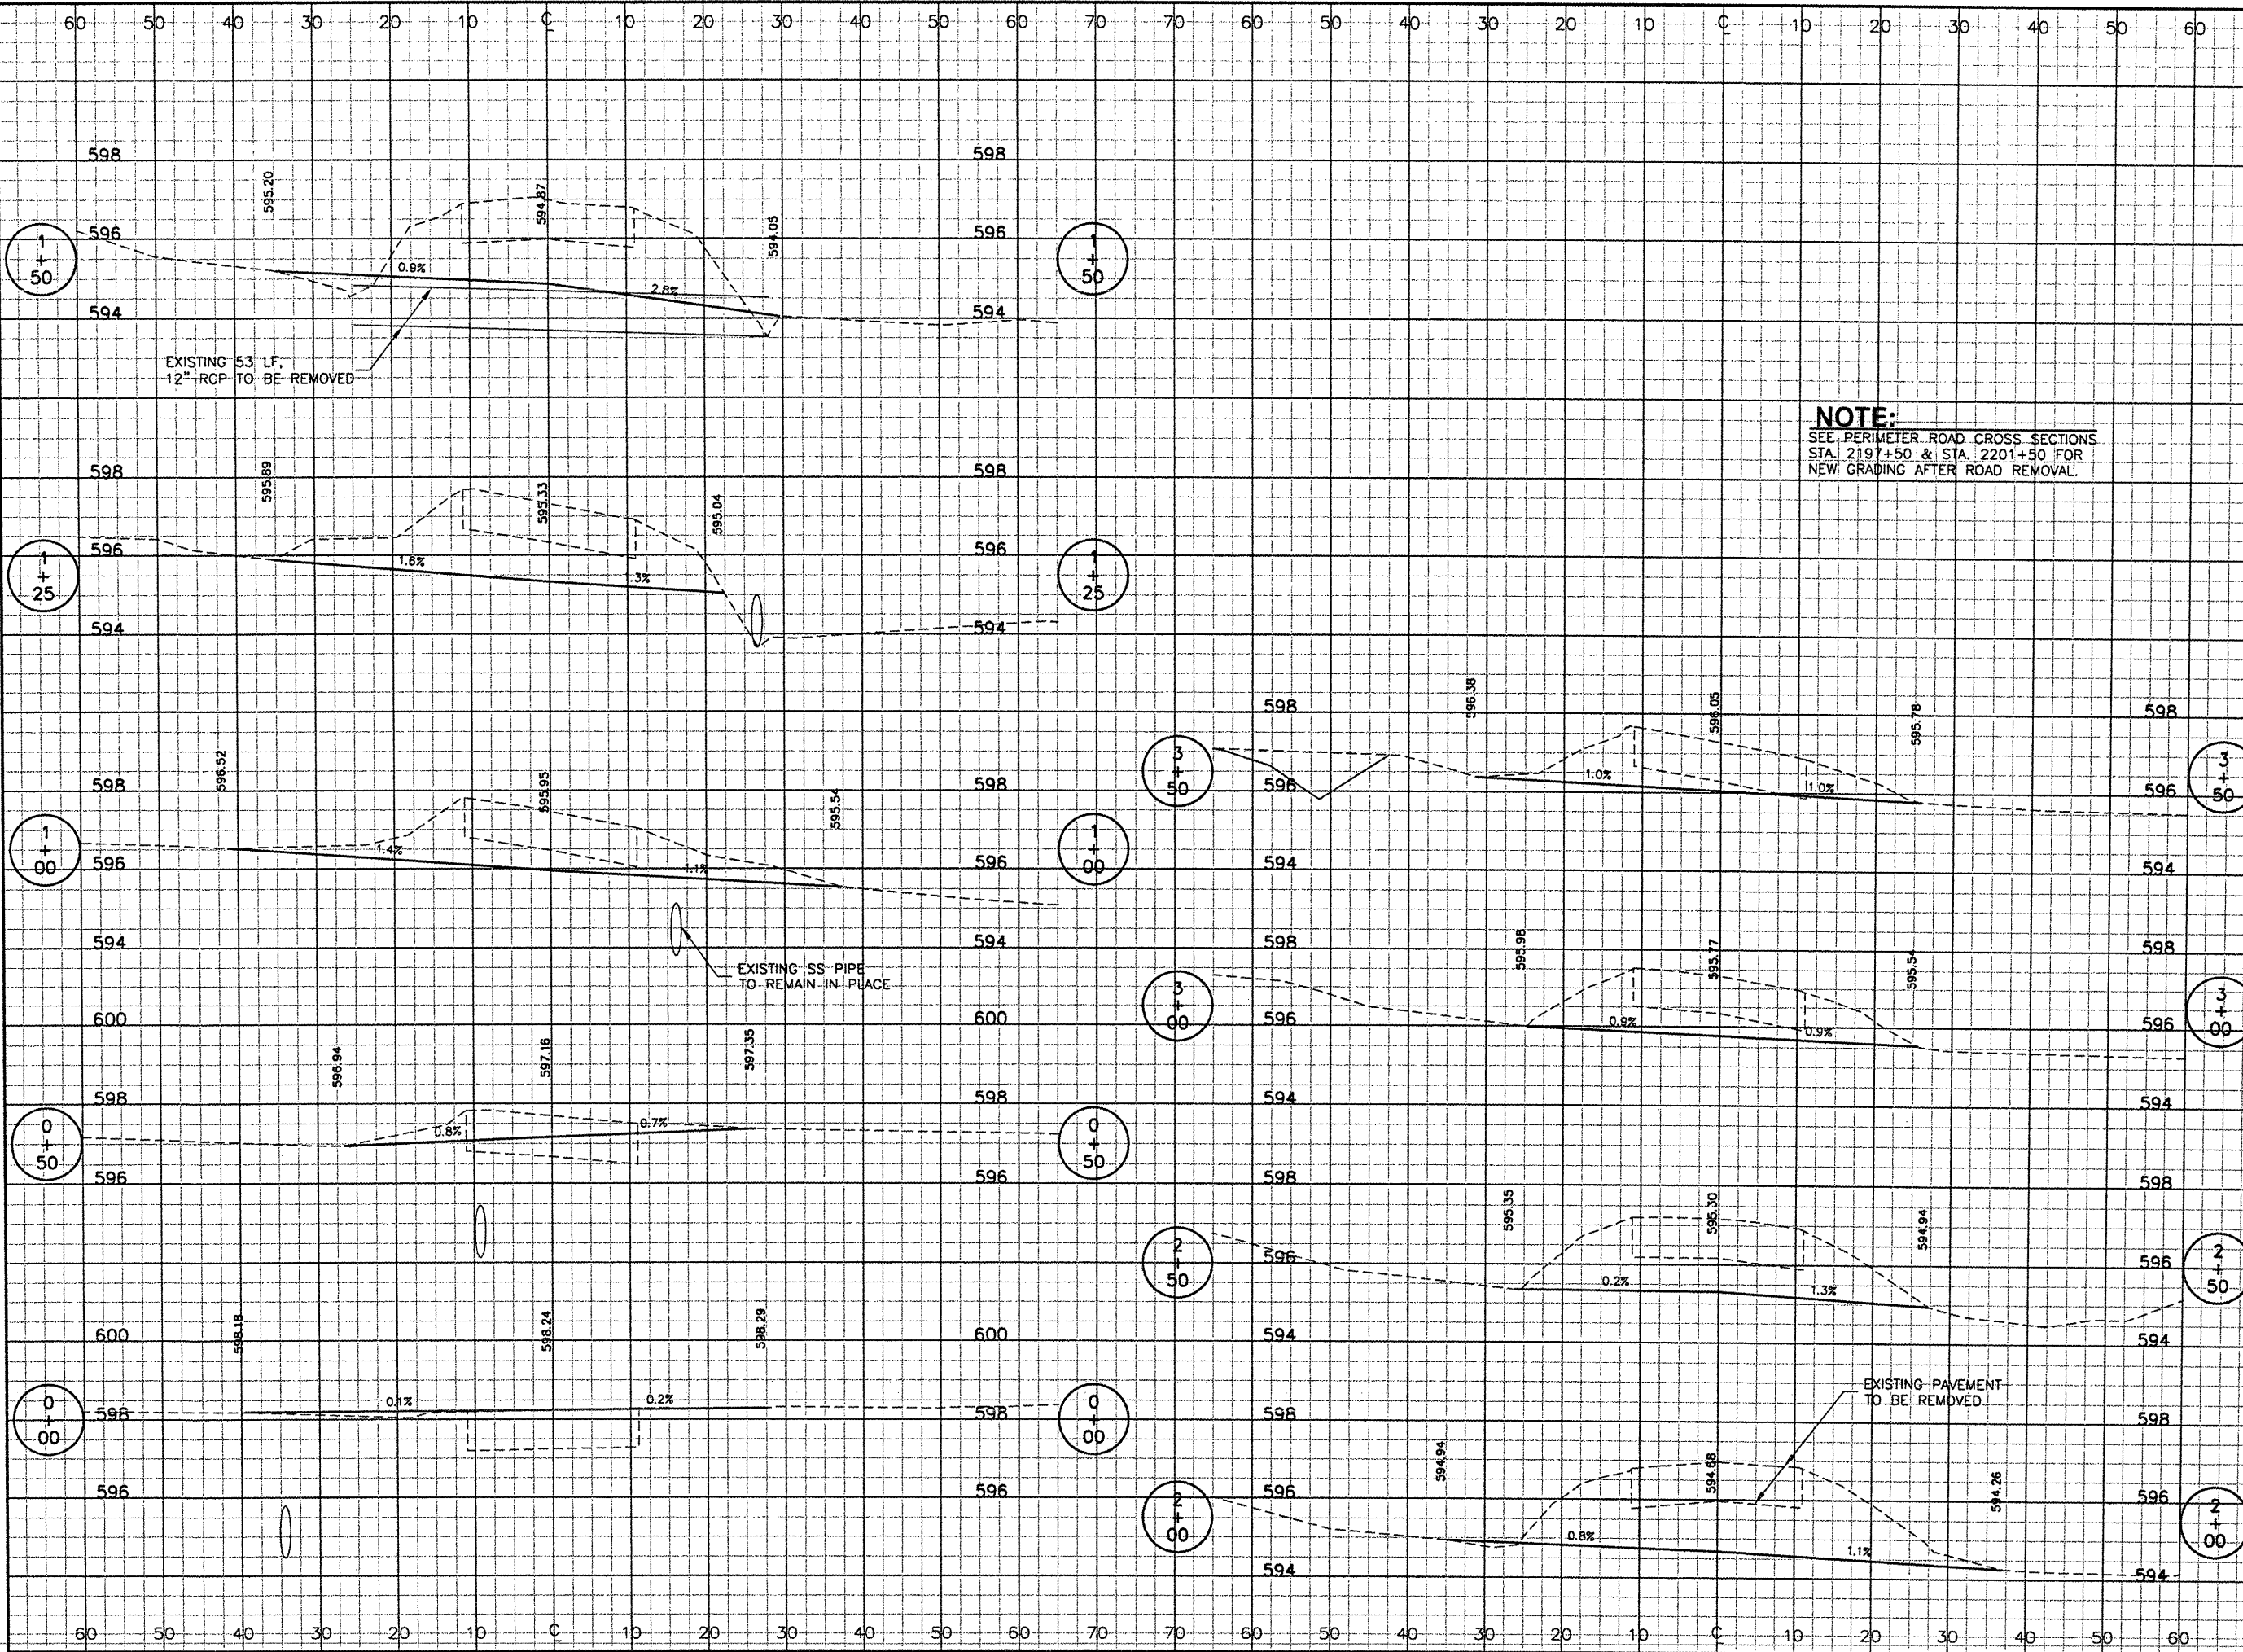

SPRINGFIELD AIRPORT AUTHORITY
 ABRAHAM LINCOLN CAPITAL AIRPORT
 SPRINGFIELD, IL

 TXY G WIDENING-PHASE 1 REALIGN NORTH PERIMETER ROAD
 PERIMETER ROAD REMOVAL CROSS SECTIONS
 STA. 0+00 TO STA. 3+50

© Copyright CMT, Inc.
CMT
 CRAWFORD, MURPHY & TULLY, INC.
 CONSULTING ENGINEERS
 License No. 184-000613



DESIGN BY:	CBG
DRAWN BY:	CMT
CHECKED BY:	<i>CSG</i>
APPROVED BY:	<i>RLV</i>
DATE:	APRIL 25, 2008
JOB No:	07035-09-00
IL PROJ. NO.	SPI-3789
AIP PROJ. NO.	3-17-0096-XX
SHEET	22 OF 22 SHEETS