


APR 27, 2007 7:55 AM BAK  
 I:\AIRPORTS\CARMA\B01-07TXY\AIRPORT\_SHEETS\R-301XS.DWG - STA. 16+25 TO STA. 16+50

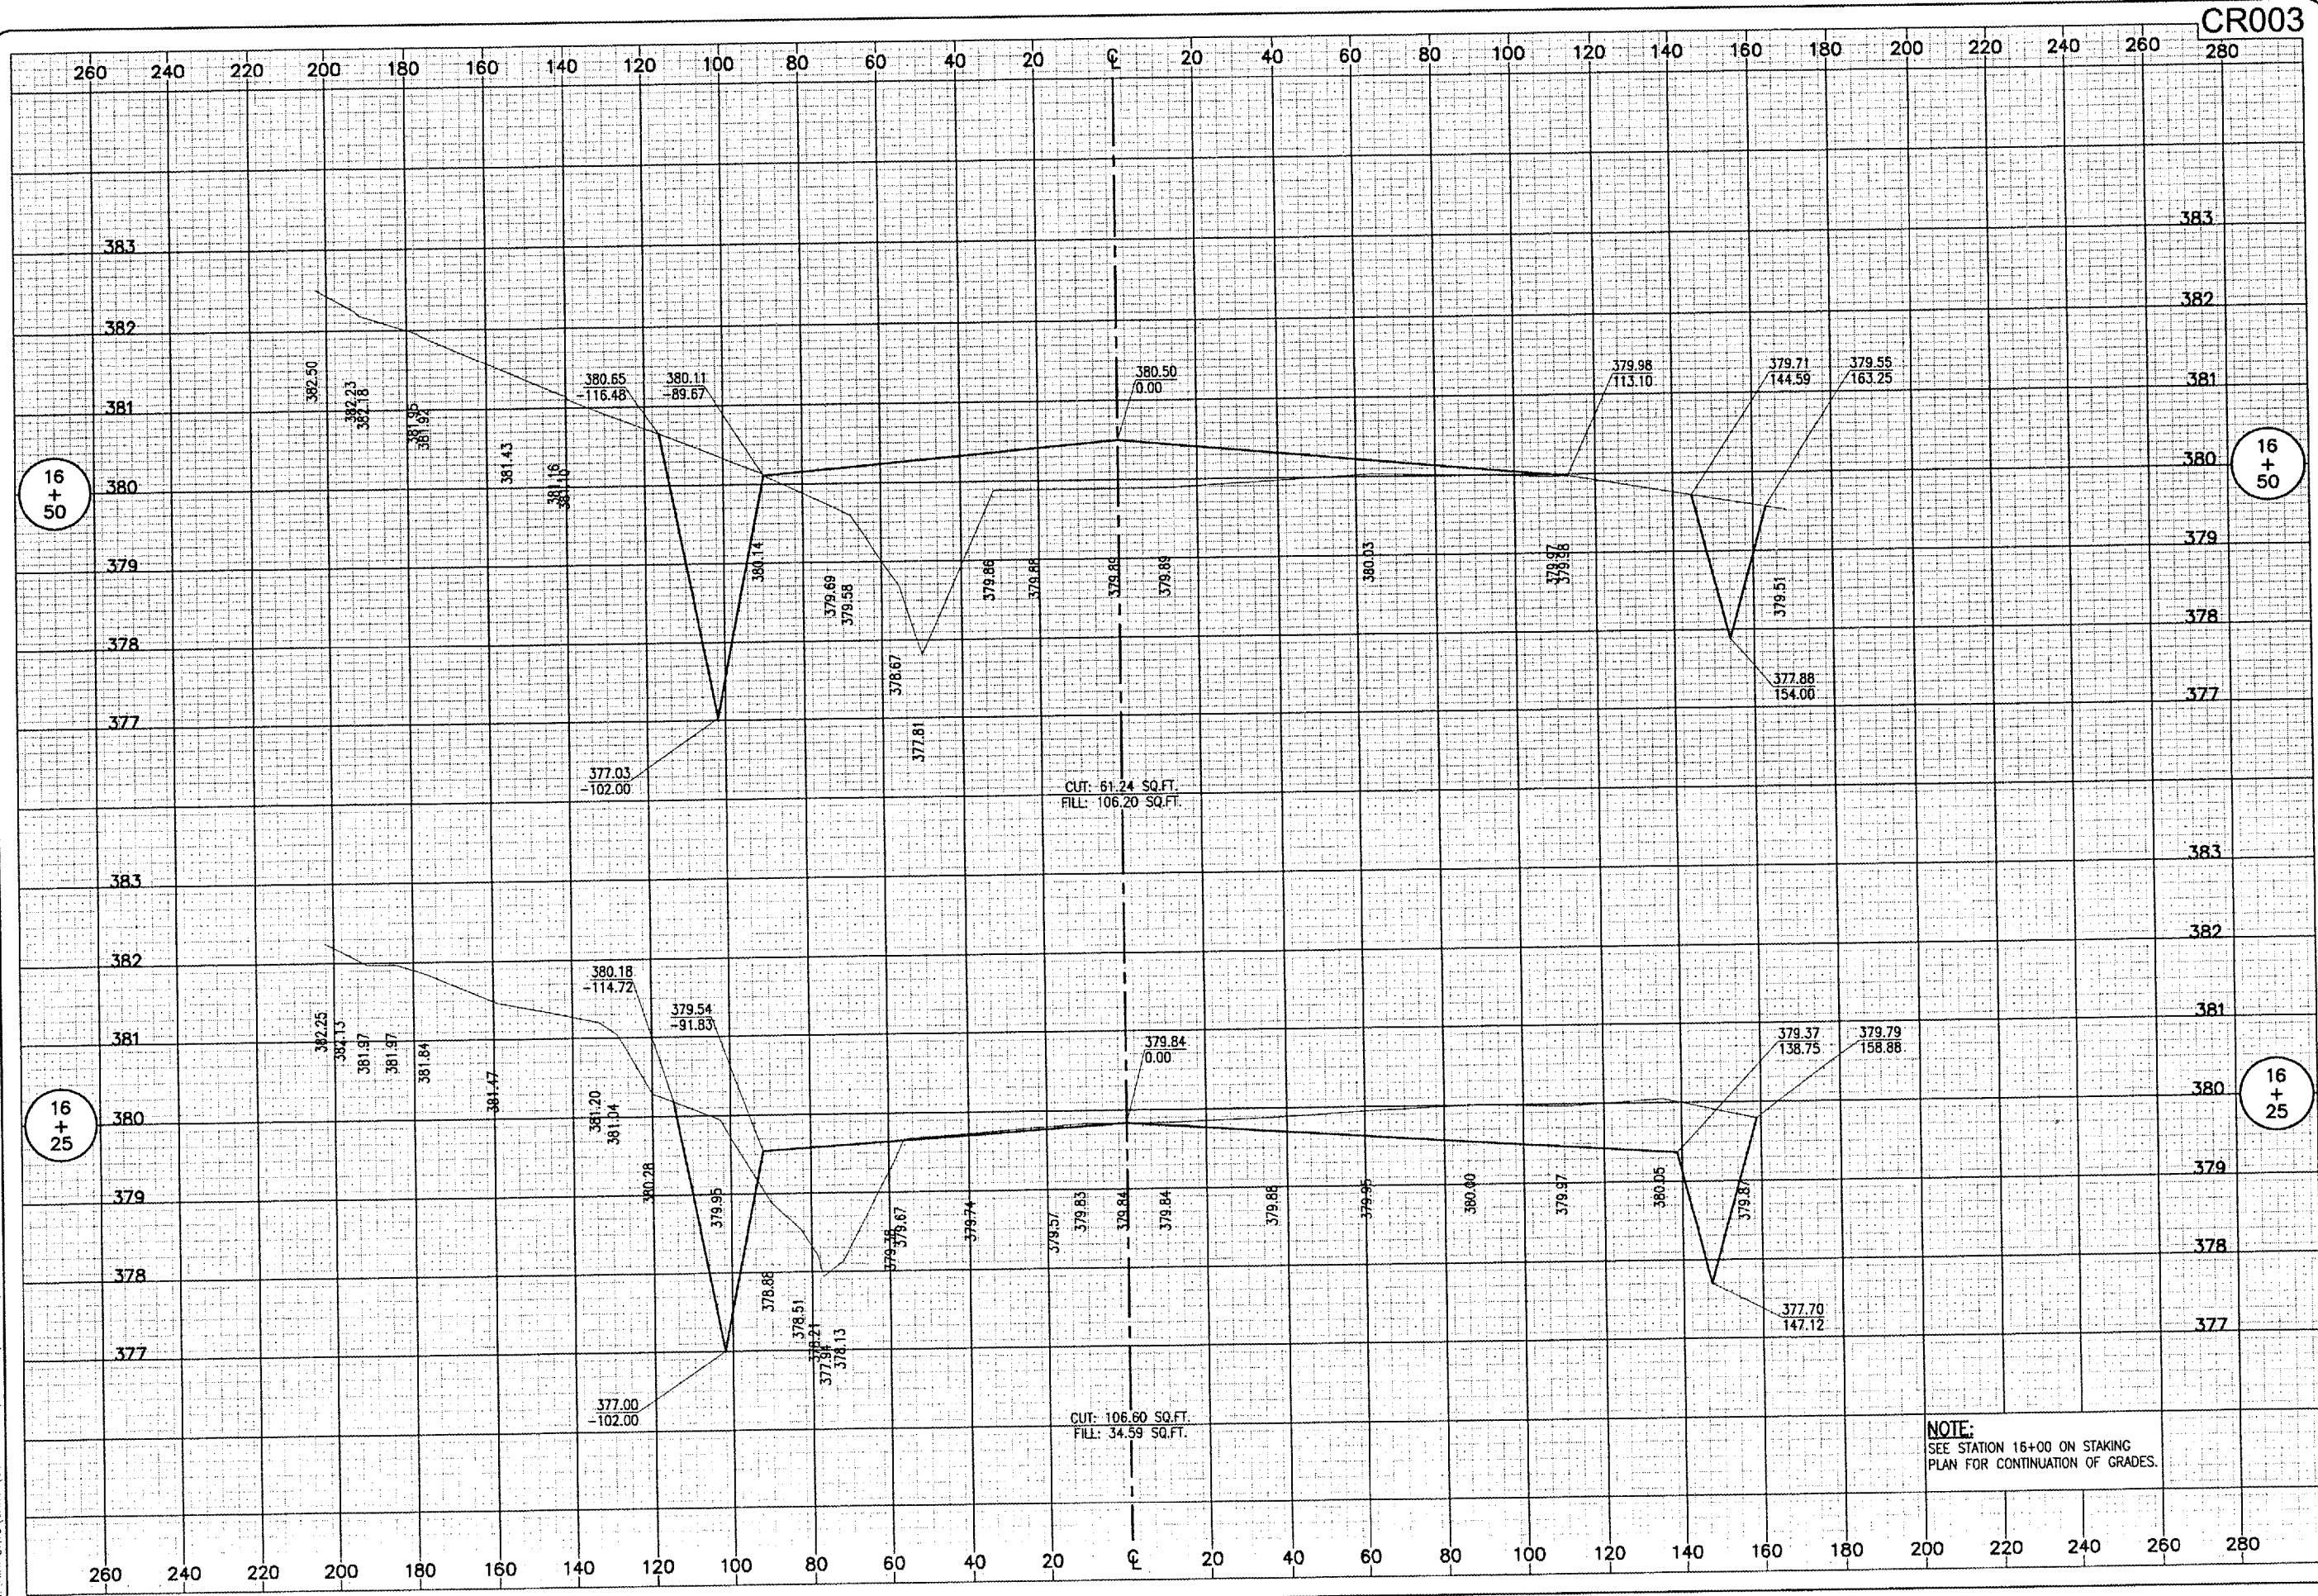

**NOTE:**  
 SEE STATION 16+00 ON STAKING  
 PLAN FOR CONTINUATION OF GRADES.

DATE	REVISION	BY

**CARM MUNICIPAL AIRPORT  
 CARM, ILLINOIS**

ILL. PROJ.: CUL-3683 A.I.P. PROJ.: 3-17-0109-B7

REL. PROJECT NO.: 801-07TXYD 0800	SEP 03/09/07
ELEMENT: R-301XS.DWG	DRAWN CCC/ZSH 03/09/07
SCALE: 1"=20' Horiz., 1"=1' Vert.	REVIEWED CAH 03/27/07
DATE: 03/09/07	



**EXTEND PARTIAL  
 PARALLEL TAXIWAY**

**PROPOSED TAXIWAY "A"  
 CROSS-SECTIONS  
 STA. 16+25 TO STA. 16+50**