


APR 27, 2007 7:56 AM BAK
 I:\AIRPORTS\CARMIL\801-07TAXI\AIRPORT\SHEETS\R-304XS.DWG - STA. 17+50 TO STA. 18+00

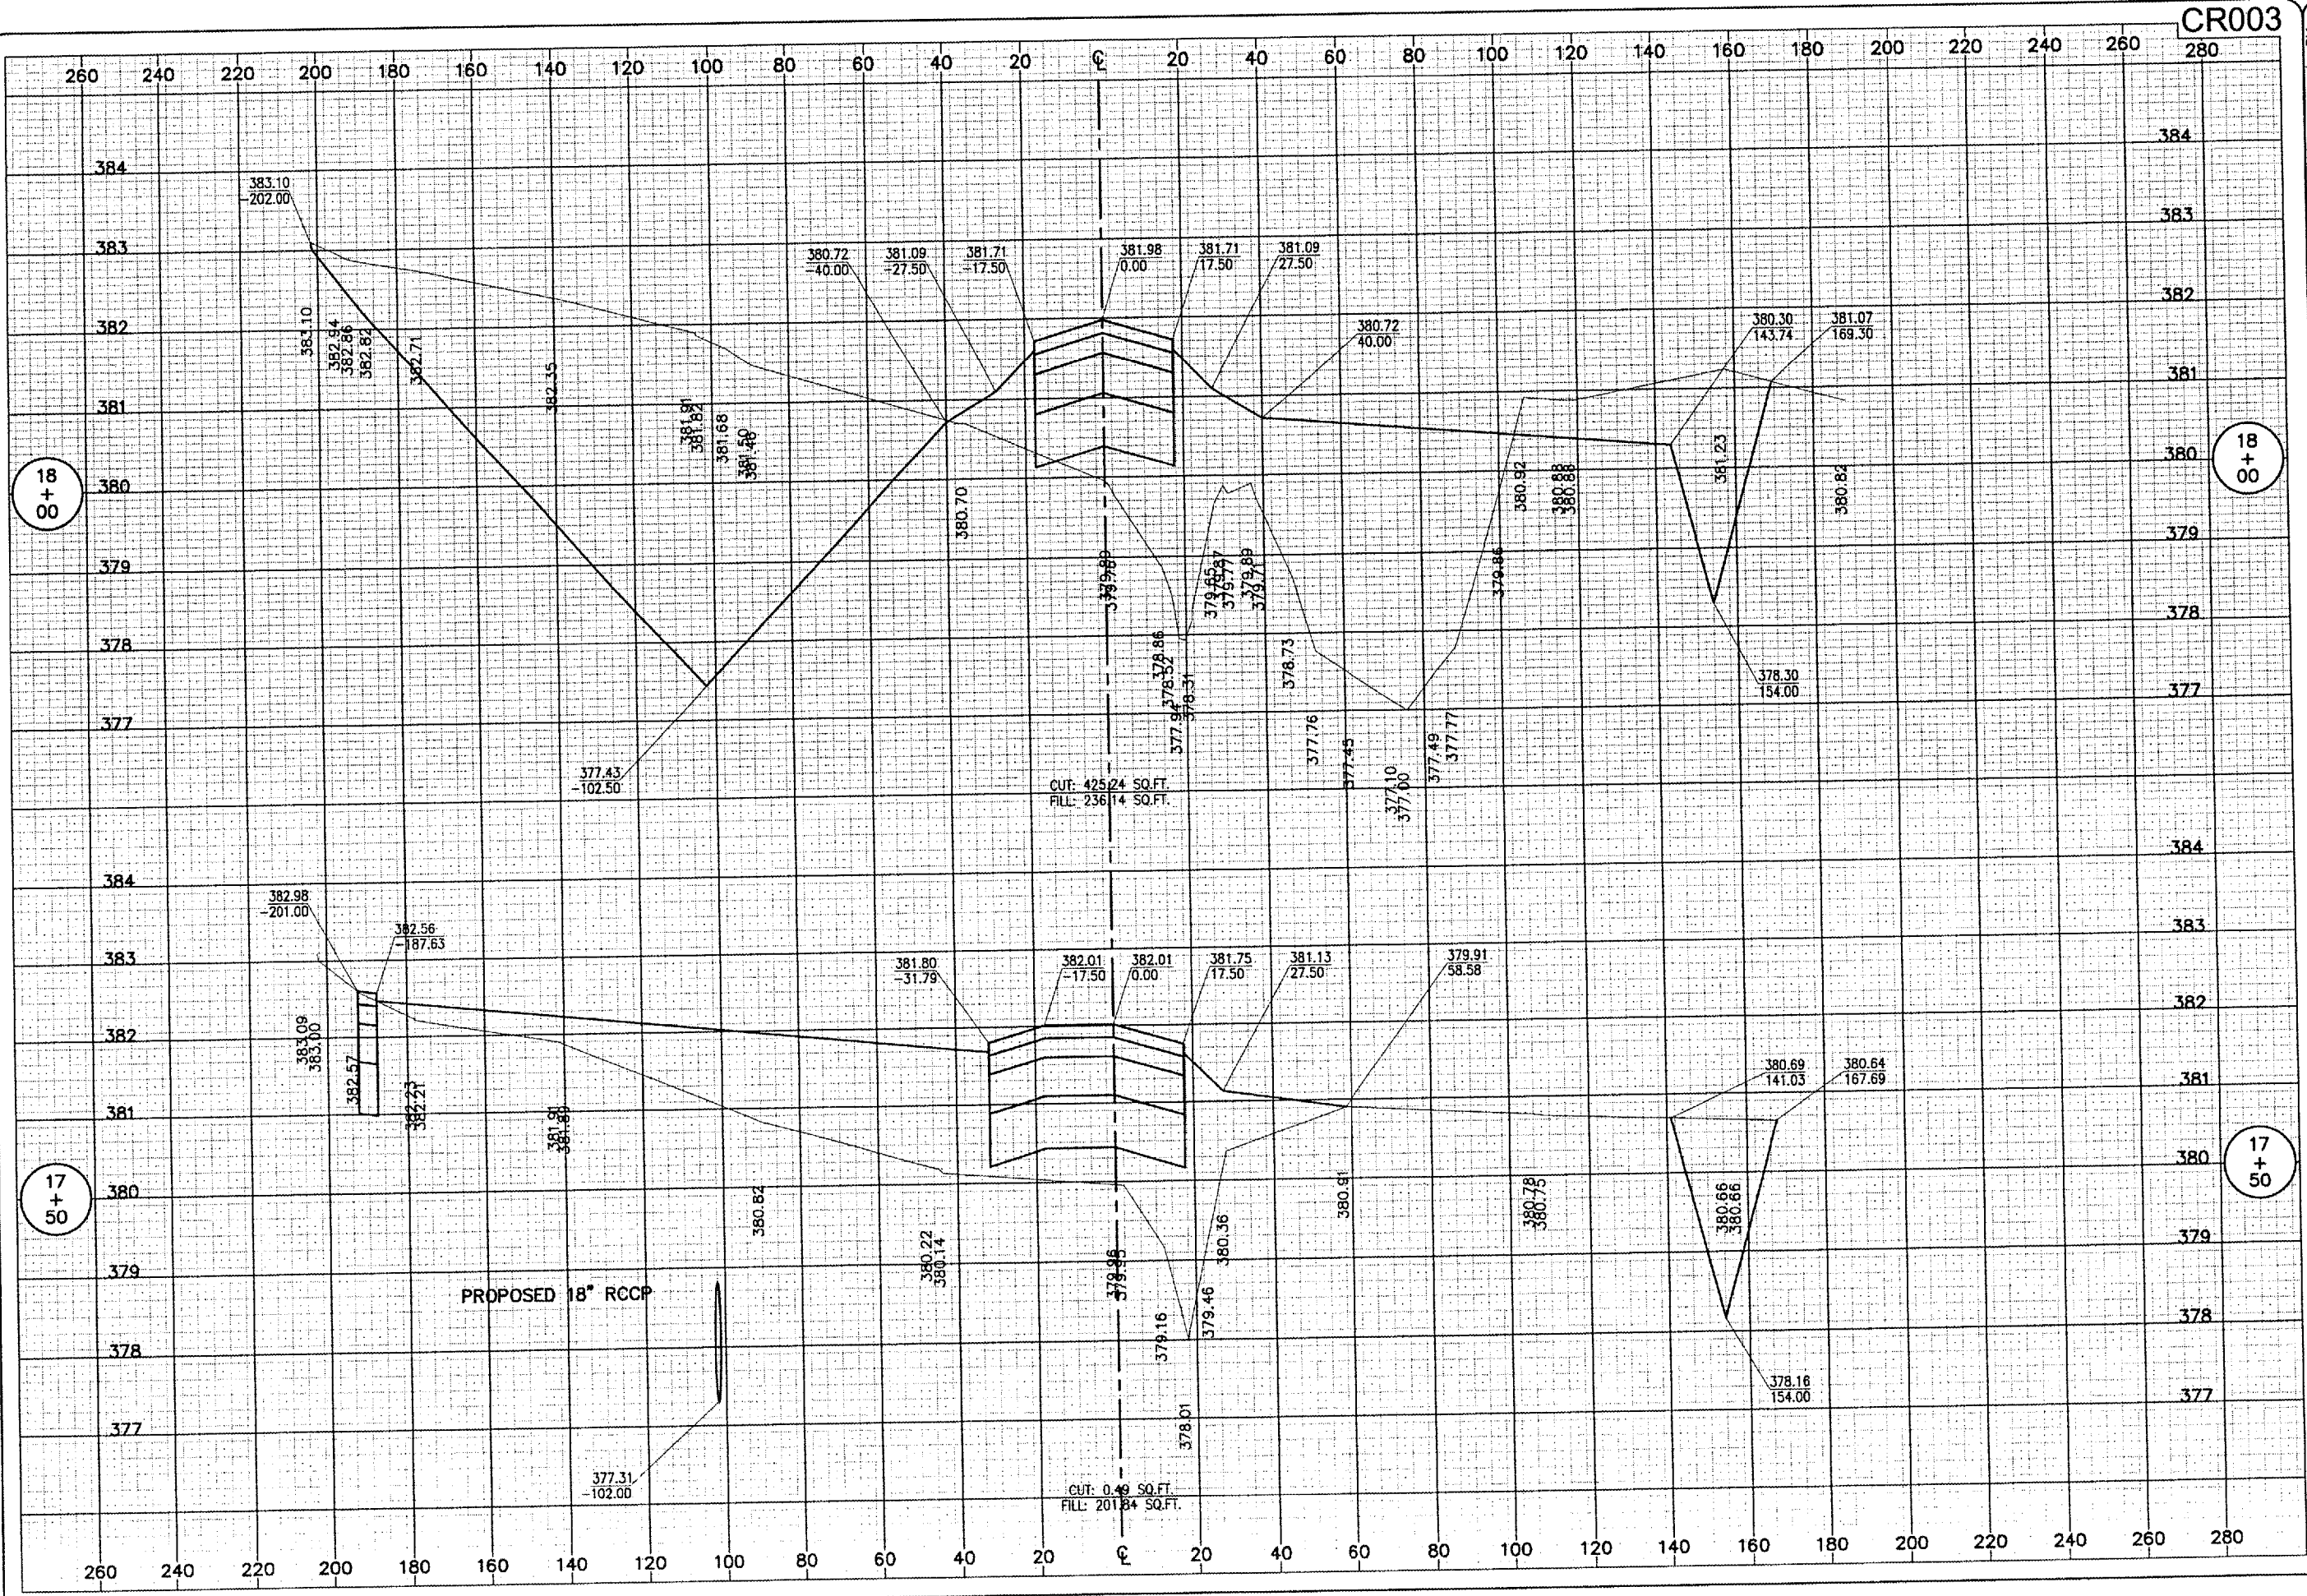

CR003

18
+
00

18
+
00

17
+
50

17
+
50

DATE	REVISION	BY

**CARMI MUNICIPAL AIRPORT
 CARMI, ILLINOIS**

IL PROJ.: CUL-3683 A.I.P. PROJ.: 3-17-0109-87

Project No. 801-07TAXI 0800	
Filename R-304XS.DWG	
Scale 1"=20' Horiz. 1"=1' Vert.	
Date 03/09/07	
LAYOUT SEP 03/09/07	
DRAWN CCC/JSH 03/09/07	
REVIEWED CAH 03/27/07	



Hanson Professional Services Inc.
 1526 South Sixth Street
 Springfield, Illinois 62703-2886
 Offices Nationwide

**EXTEND PARTIAL
 PARALLEL TAXIWAY**
**PROPOSED TAXIWAY "A"
 CROSS-SECTIONS**
 STA. 17+50 TO STA. 18+00

37