


APR 27, 2007 7:57 AM BAK  
 C:\RECURS\CARM\801-071XY\AIRPORT\SHEETS\R-305XS.DWG - STA. 18+50 TO STA. 19+00

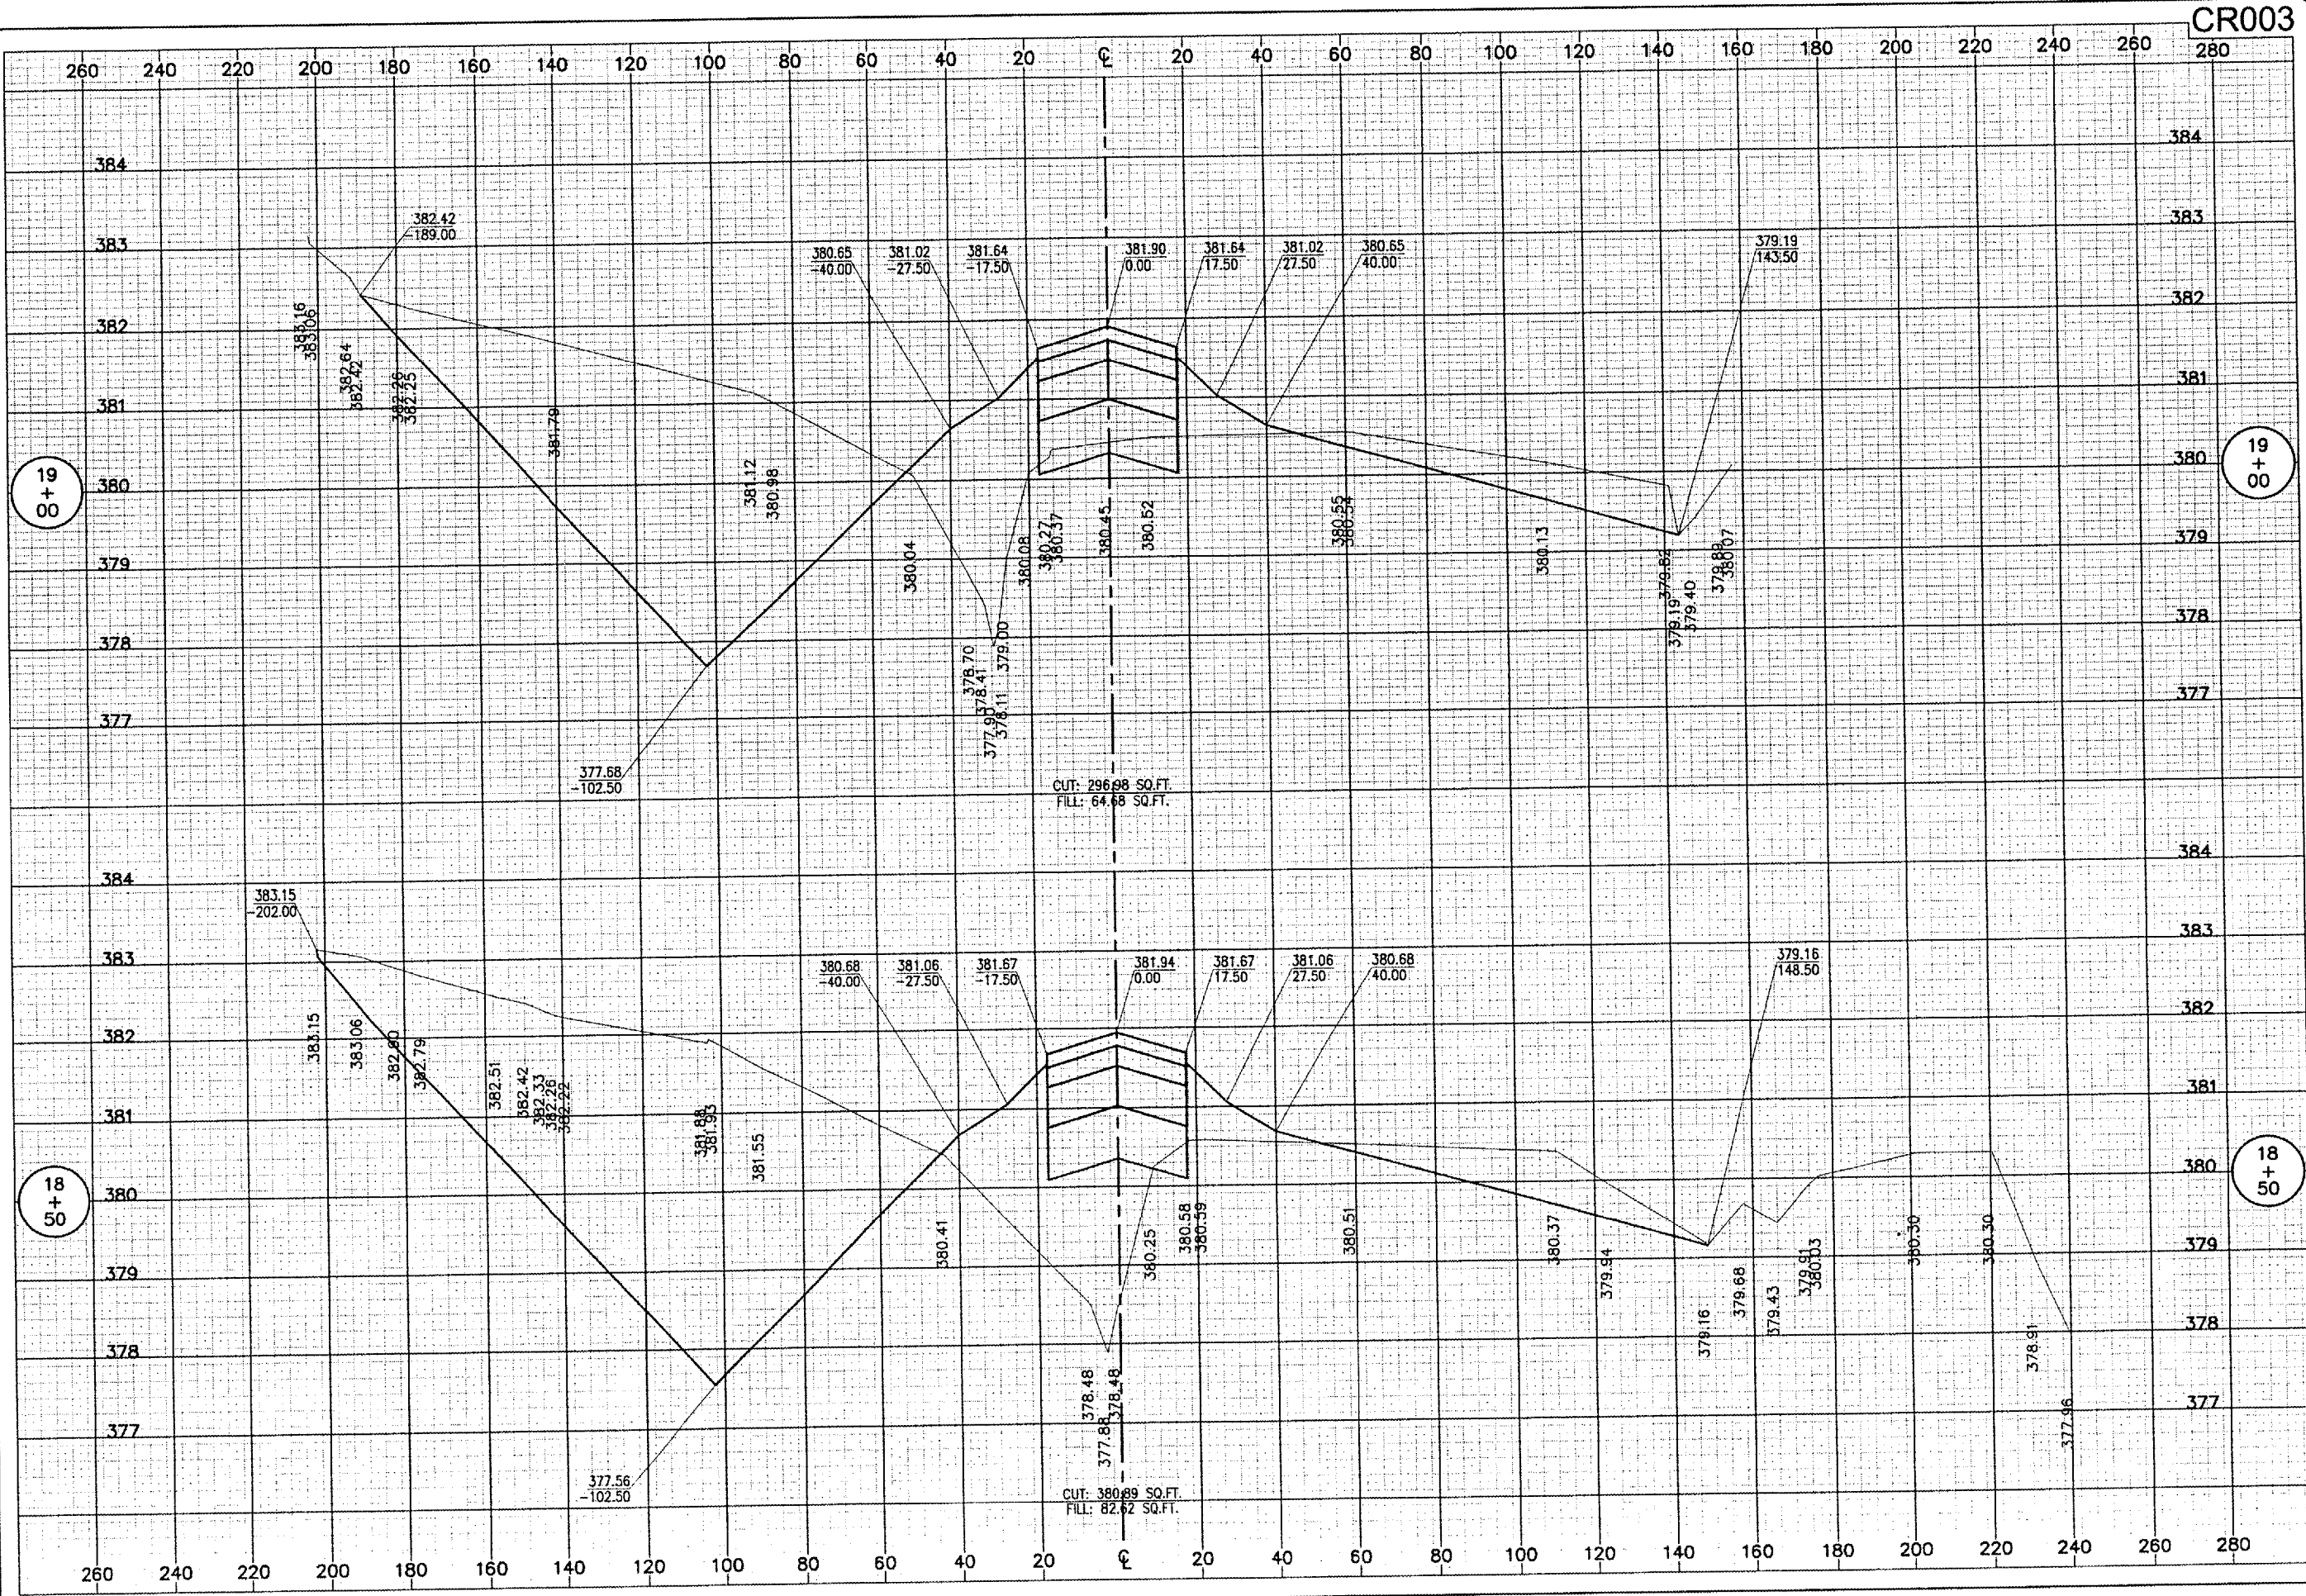

CR003

DATE	REVISION	BY

**CARM MUNICIPAL AIRPORT**  
**CARM, ILLINOIS**

IL PROJ.: CUL-3683 A.I.P. PROJ.: 3-17-0109-B7

ILL. Project No.: 801-071XYD 0800 Filename: R-305XS.DWG Scale: 1" = 20' Horiz., 1" = 1' Vert. Date: 03/09/07	LAYOUT SEP 03/09/07 DRAWN CCC/ZSH 03/09/07 REVIEWED CAH 03/27/07
---	--



**EXTEND PARTIAL PARALLEL TAXIWAY**  
**PROPOSED TAXIWAY "A" CROSS-SECTIONS**  
 STA. 18+50 TO STA. 19+00