


APR 27 2007 7:58 AM BAK
 I:\AIRPORTS\CARMA\801-07\TXWY_AIRPORT\SHEETS\R-307XS.DWG - STA. 20+50 TO STA. 21+00

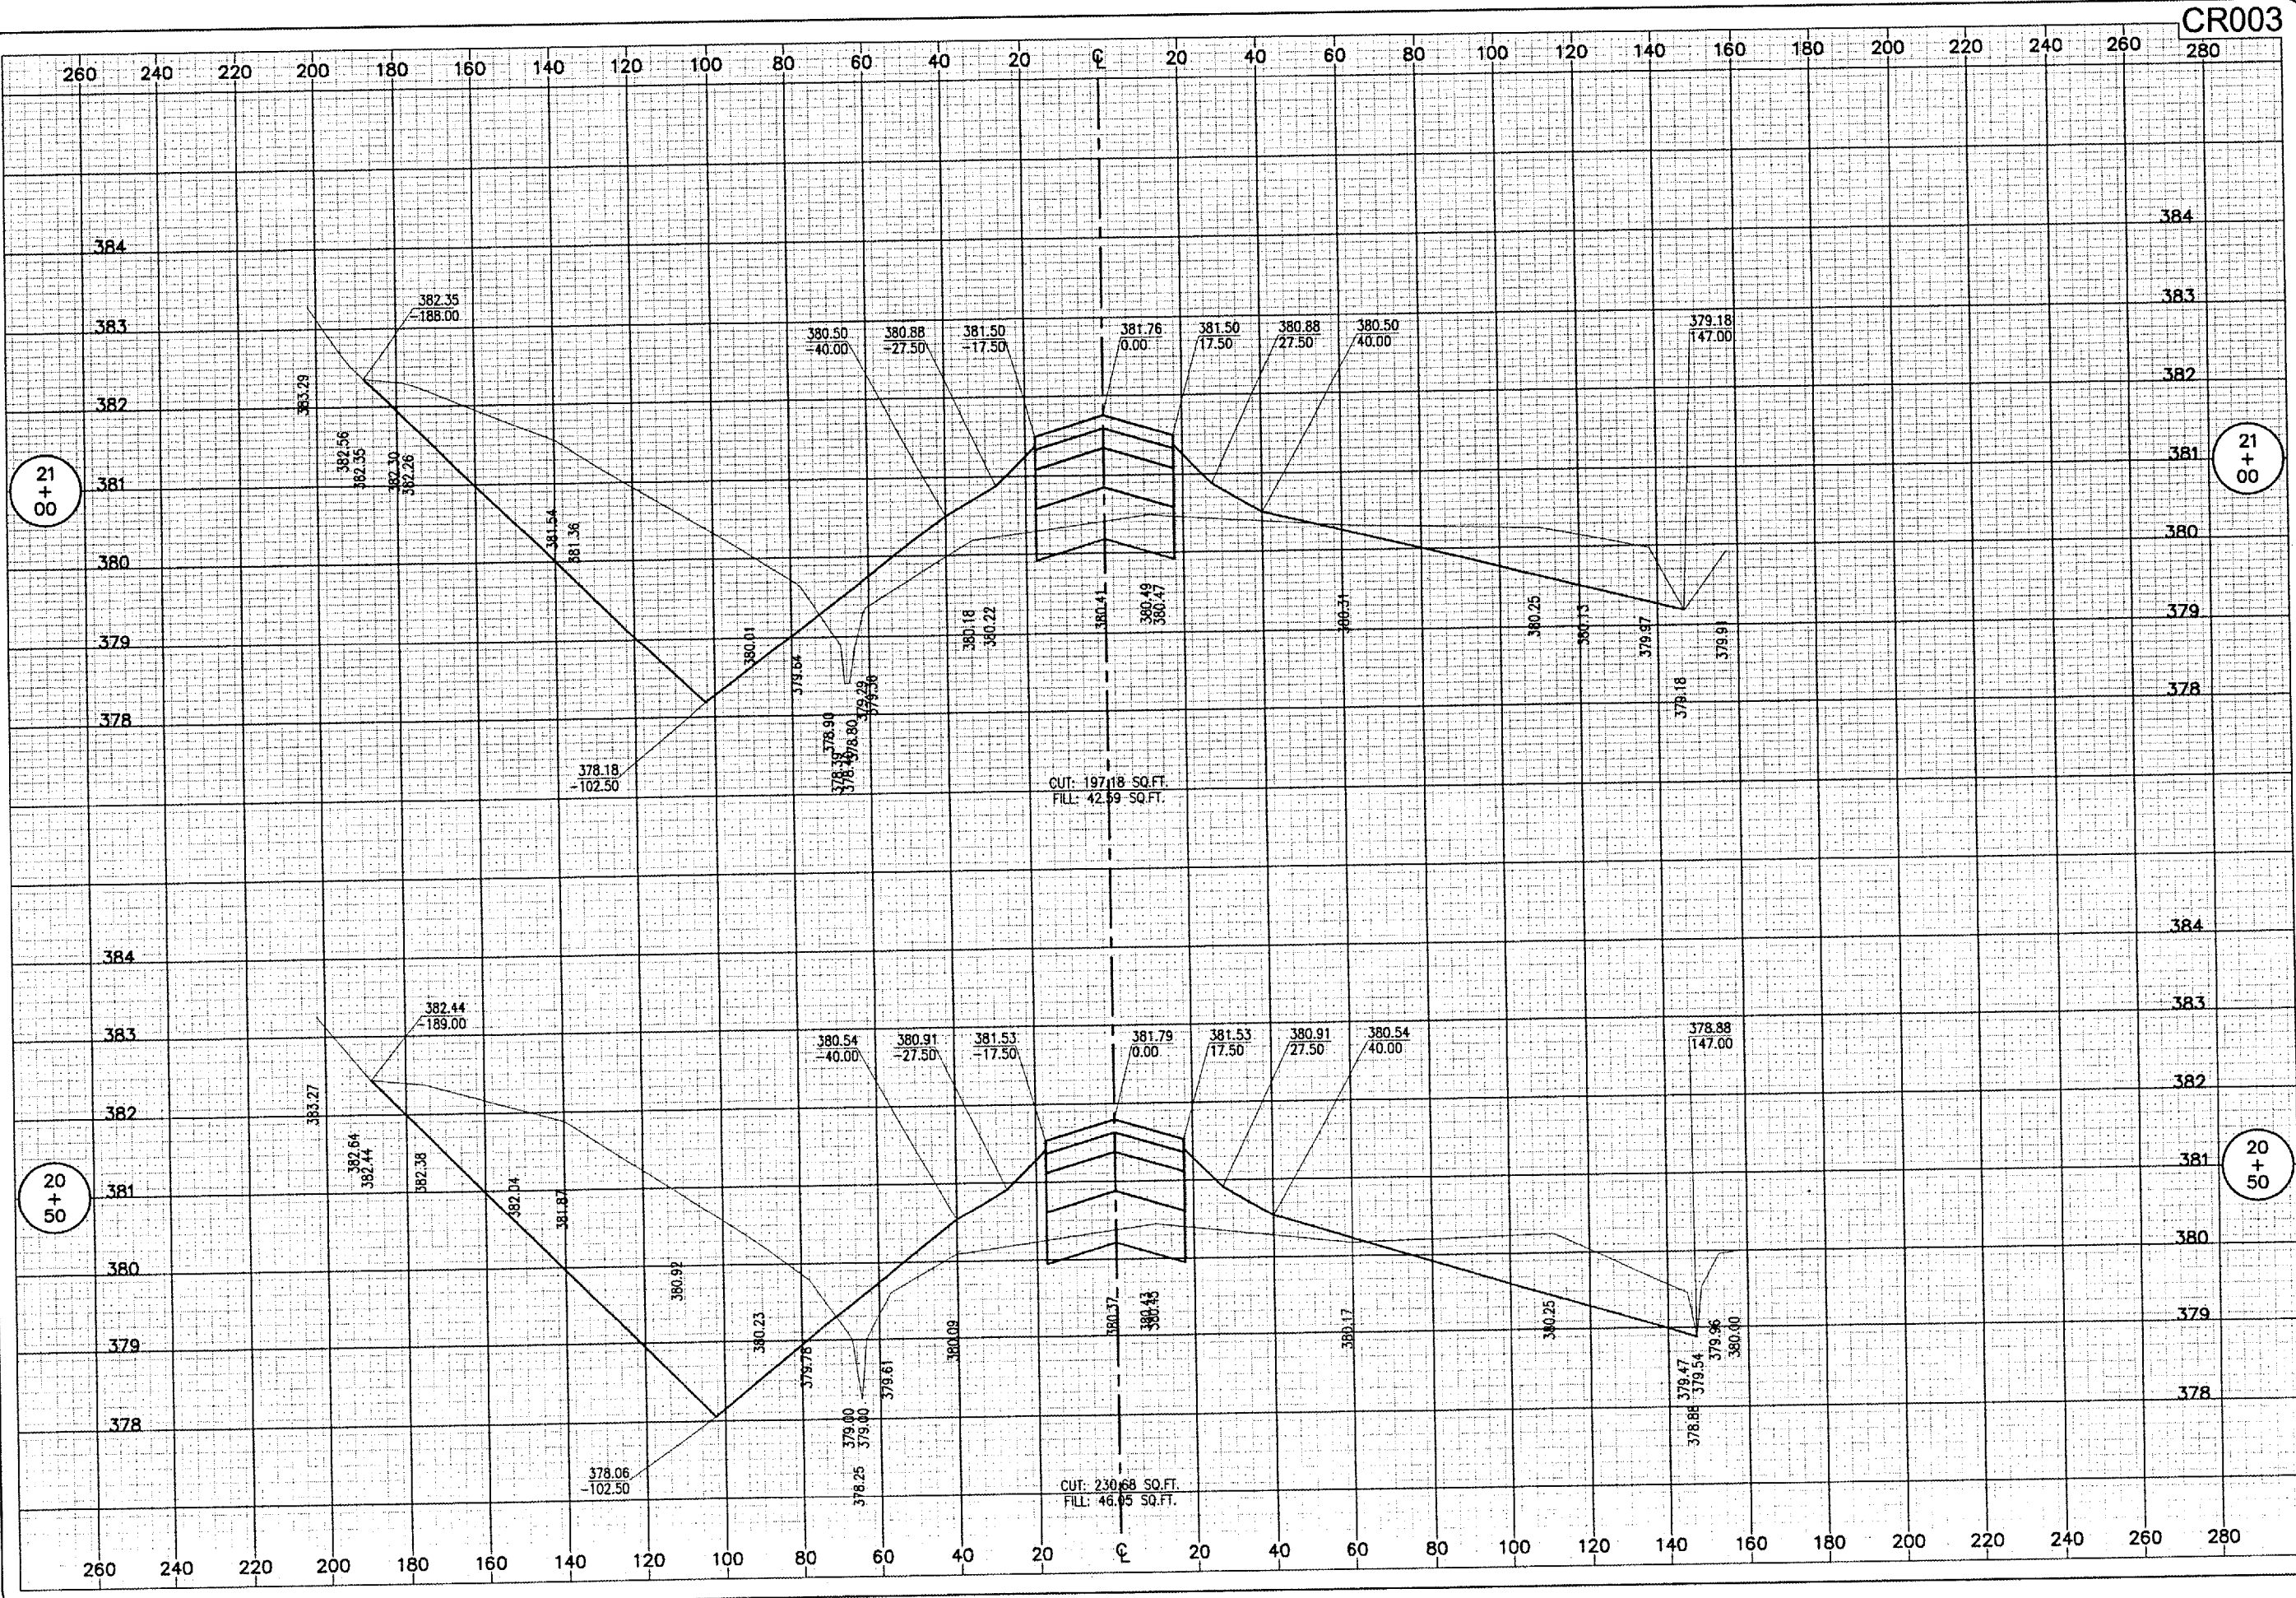

CR003

DATE	REVISION	BY

**CARMI MUNICIPAL AIRPORT
 CARMI, ILLINOIS**

ILL. PROJ.: CUL-3683 A.I.P. PROJ.: 3-17-0109-B7

ILL. PROJECT No. 801-07TXWY 0800
 Revision: R-307XS.DWG
 Scale: 1"=20' Horiz., 1"=1' Vert.
 Date: 03/09/07

LAYOUT	SEP	03/09/07
DRAWN	CCC/ZSH	03/09/07
REVIEWED	CAH	03/27/07



Hanson Professional Services Inc.
 1525 South Sixth Street
 Springfield, Illinois 62703-2886
 Offices Nationwide

**EXTEND PARTIAL
 PARALLEL TAXIWAY**
 PROPOSED TAXIWAY "A"
 CROSS-SECTIONS
 STA. 20+50 TO STA. 21+00

40