


APR 27, 2007 7:59 AM BAK
 I:\AIRPORTS\CARMIL\801-07TXX\AIRPORT\SHEETS\R-308XS.DWG - STA. 21+50 TO STA. 22+00

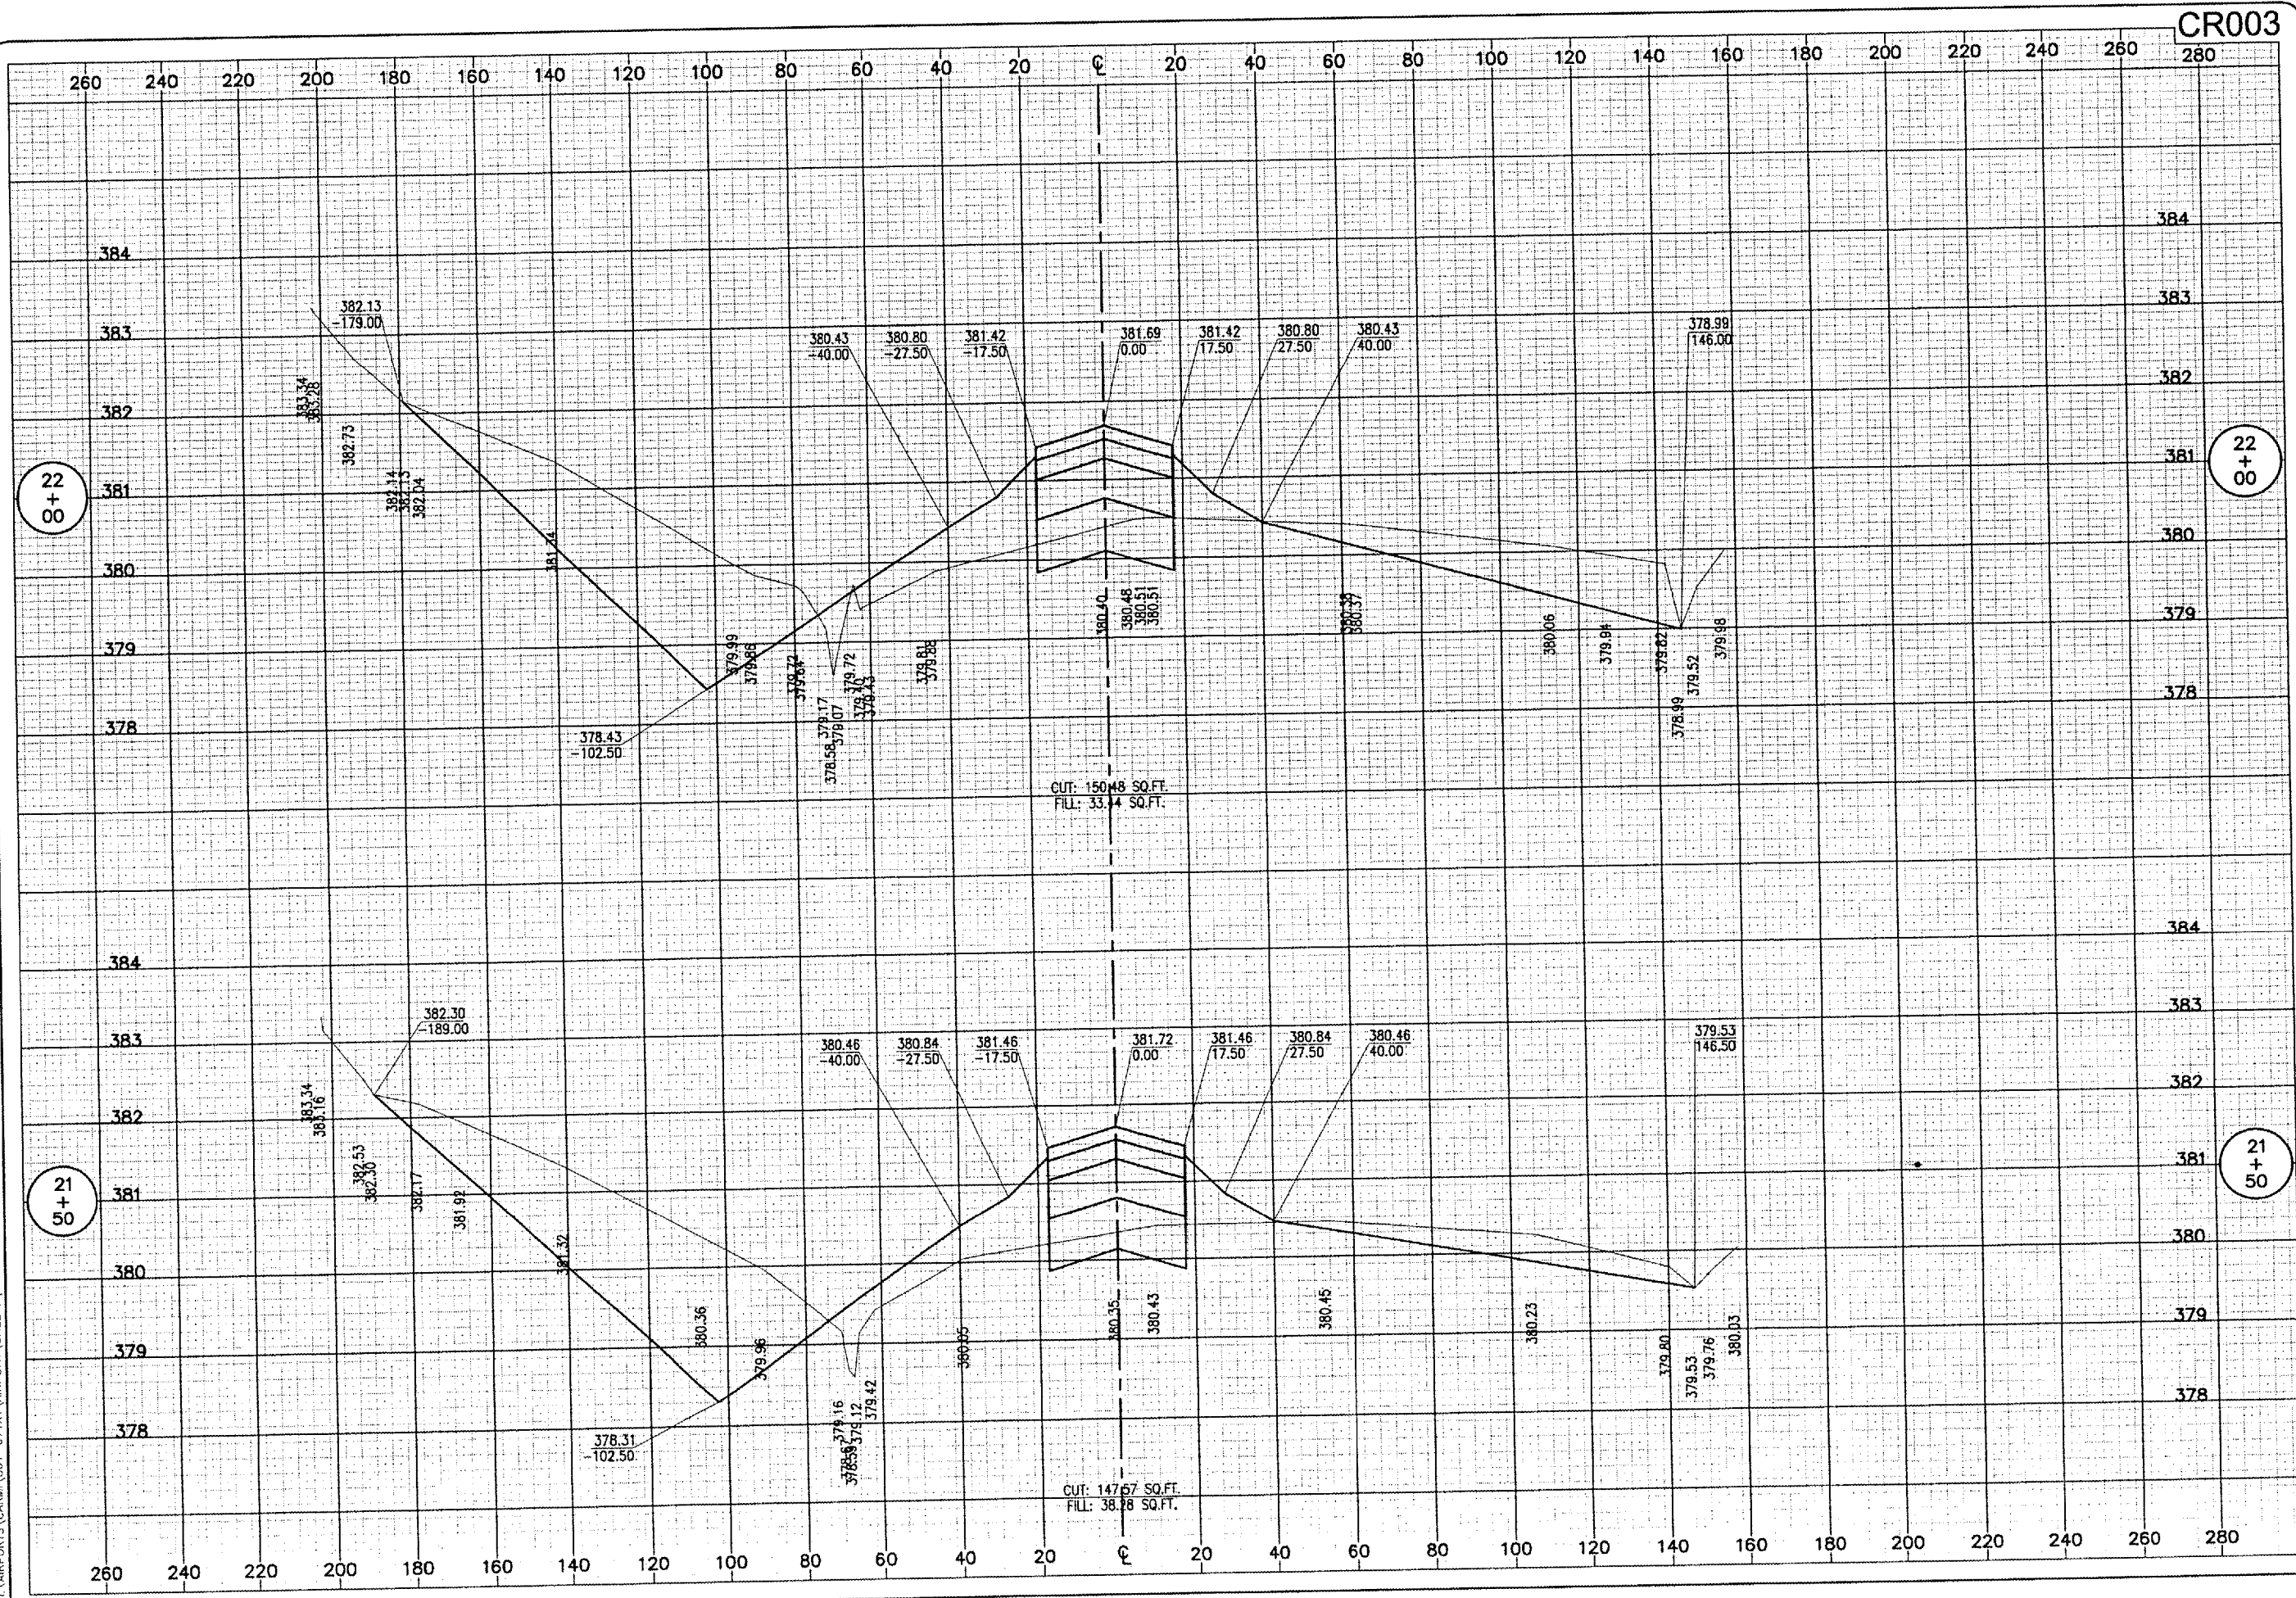

CR003

| DATE | REVISION |
|------|----------|
| | |
| | |
| | |

CARMI MUNICIPAL AIRPORT
 CARMI, ILLINOIS

A.I.P. PROJ.: 3-17-0109-87
 I.L. PROJ.: CUL-3683

| | |
|----------------------------------|------------------------|
| FILE PROJECT NO. 801-07TXXD_0800 | SEP 03/09/07 |
| FILE NAME R-308XS.DWG | DRAWN CCC/ZSH 03/09/07 |
| SCALE 1"=20' Horiz, 1"=1' Vert. | REVIEWED CAH 03/27/07 |
| DATE 03/09/07 | |



EXTEND PARTIAL
 PARALLEL TAXIWAY

PROPOSED TAXIWAY "A"
 CROSS-SECTIONS
 STA. 21+50 TO STA. 22+00