


APR 27, 2007 8:01 AM BAK
 C:\AIRCRAFTS\CARMIL\801-07TAXY-AIRPORT\SHEETS\R-311XS.DWG - STA. 24+50 TO STA. 25+00

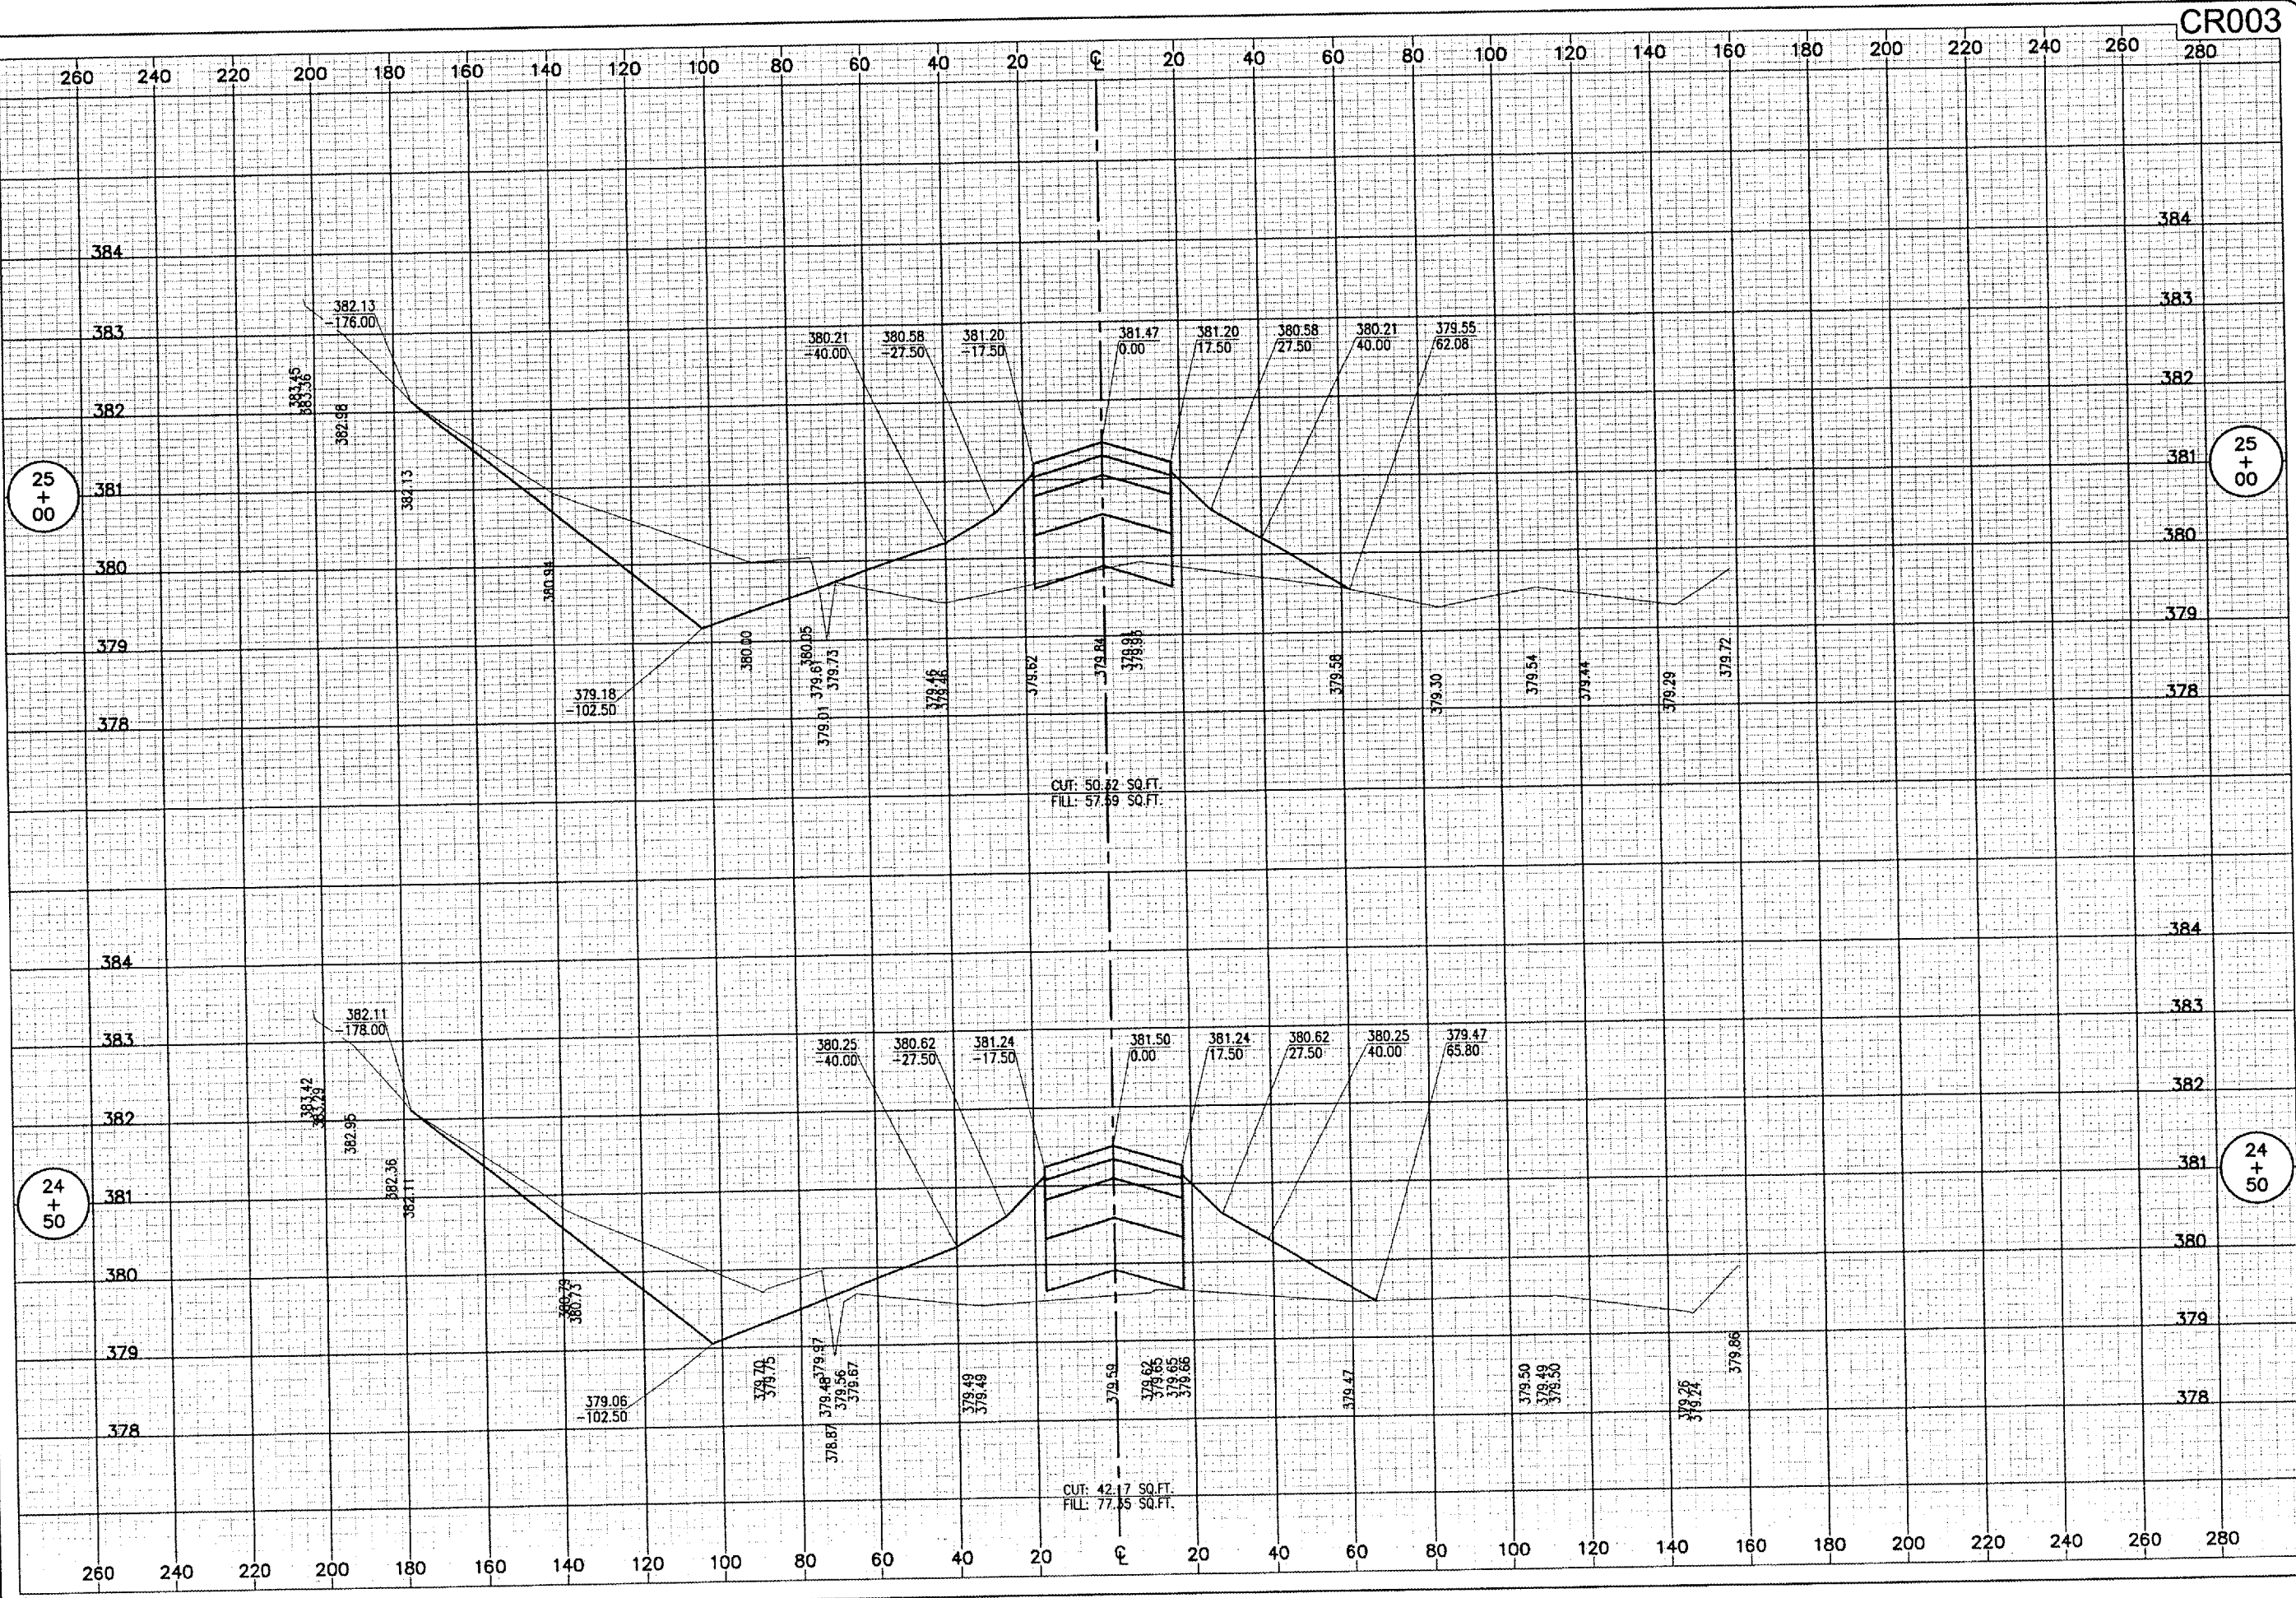

CR003


DATE	REVISION	BY

ILL. PROJ.: CUL-3683
 A.I.P. PROJ.: 3-17-0109-B7

**CARMI MUNICIPAL AIRPORT
 CARMI, ILLINOIS**

REVIEWED	DATE	BY

LAYOUT: SEP 03/09/07
 DRAWN: CCC/ZSH 03/09/07
 REVIEWED: CAH 03/27/07

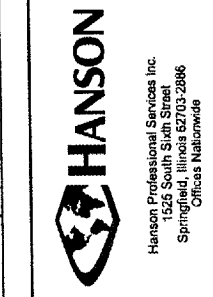

**EXTEND PARTIAL
 PARALLEL TAXIWAY**

PROPOSED TAXIWAY "A"
 CROSS-SECTIONS
 STA. 24+50 TO STA. 25+00