


APR 30, 2007 3:35 PM CCC
I:\AIRPORTS\CARMI\801-07TAXI\AIRPORT\SHEETS\R-316XS.DWG - STA. 29+50 TO STA. 30+00

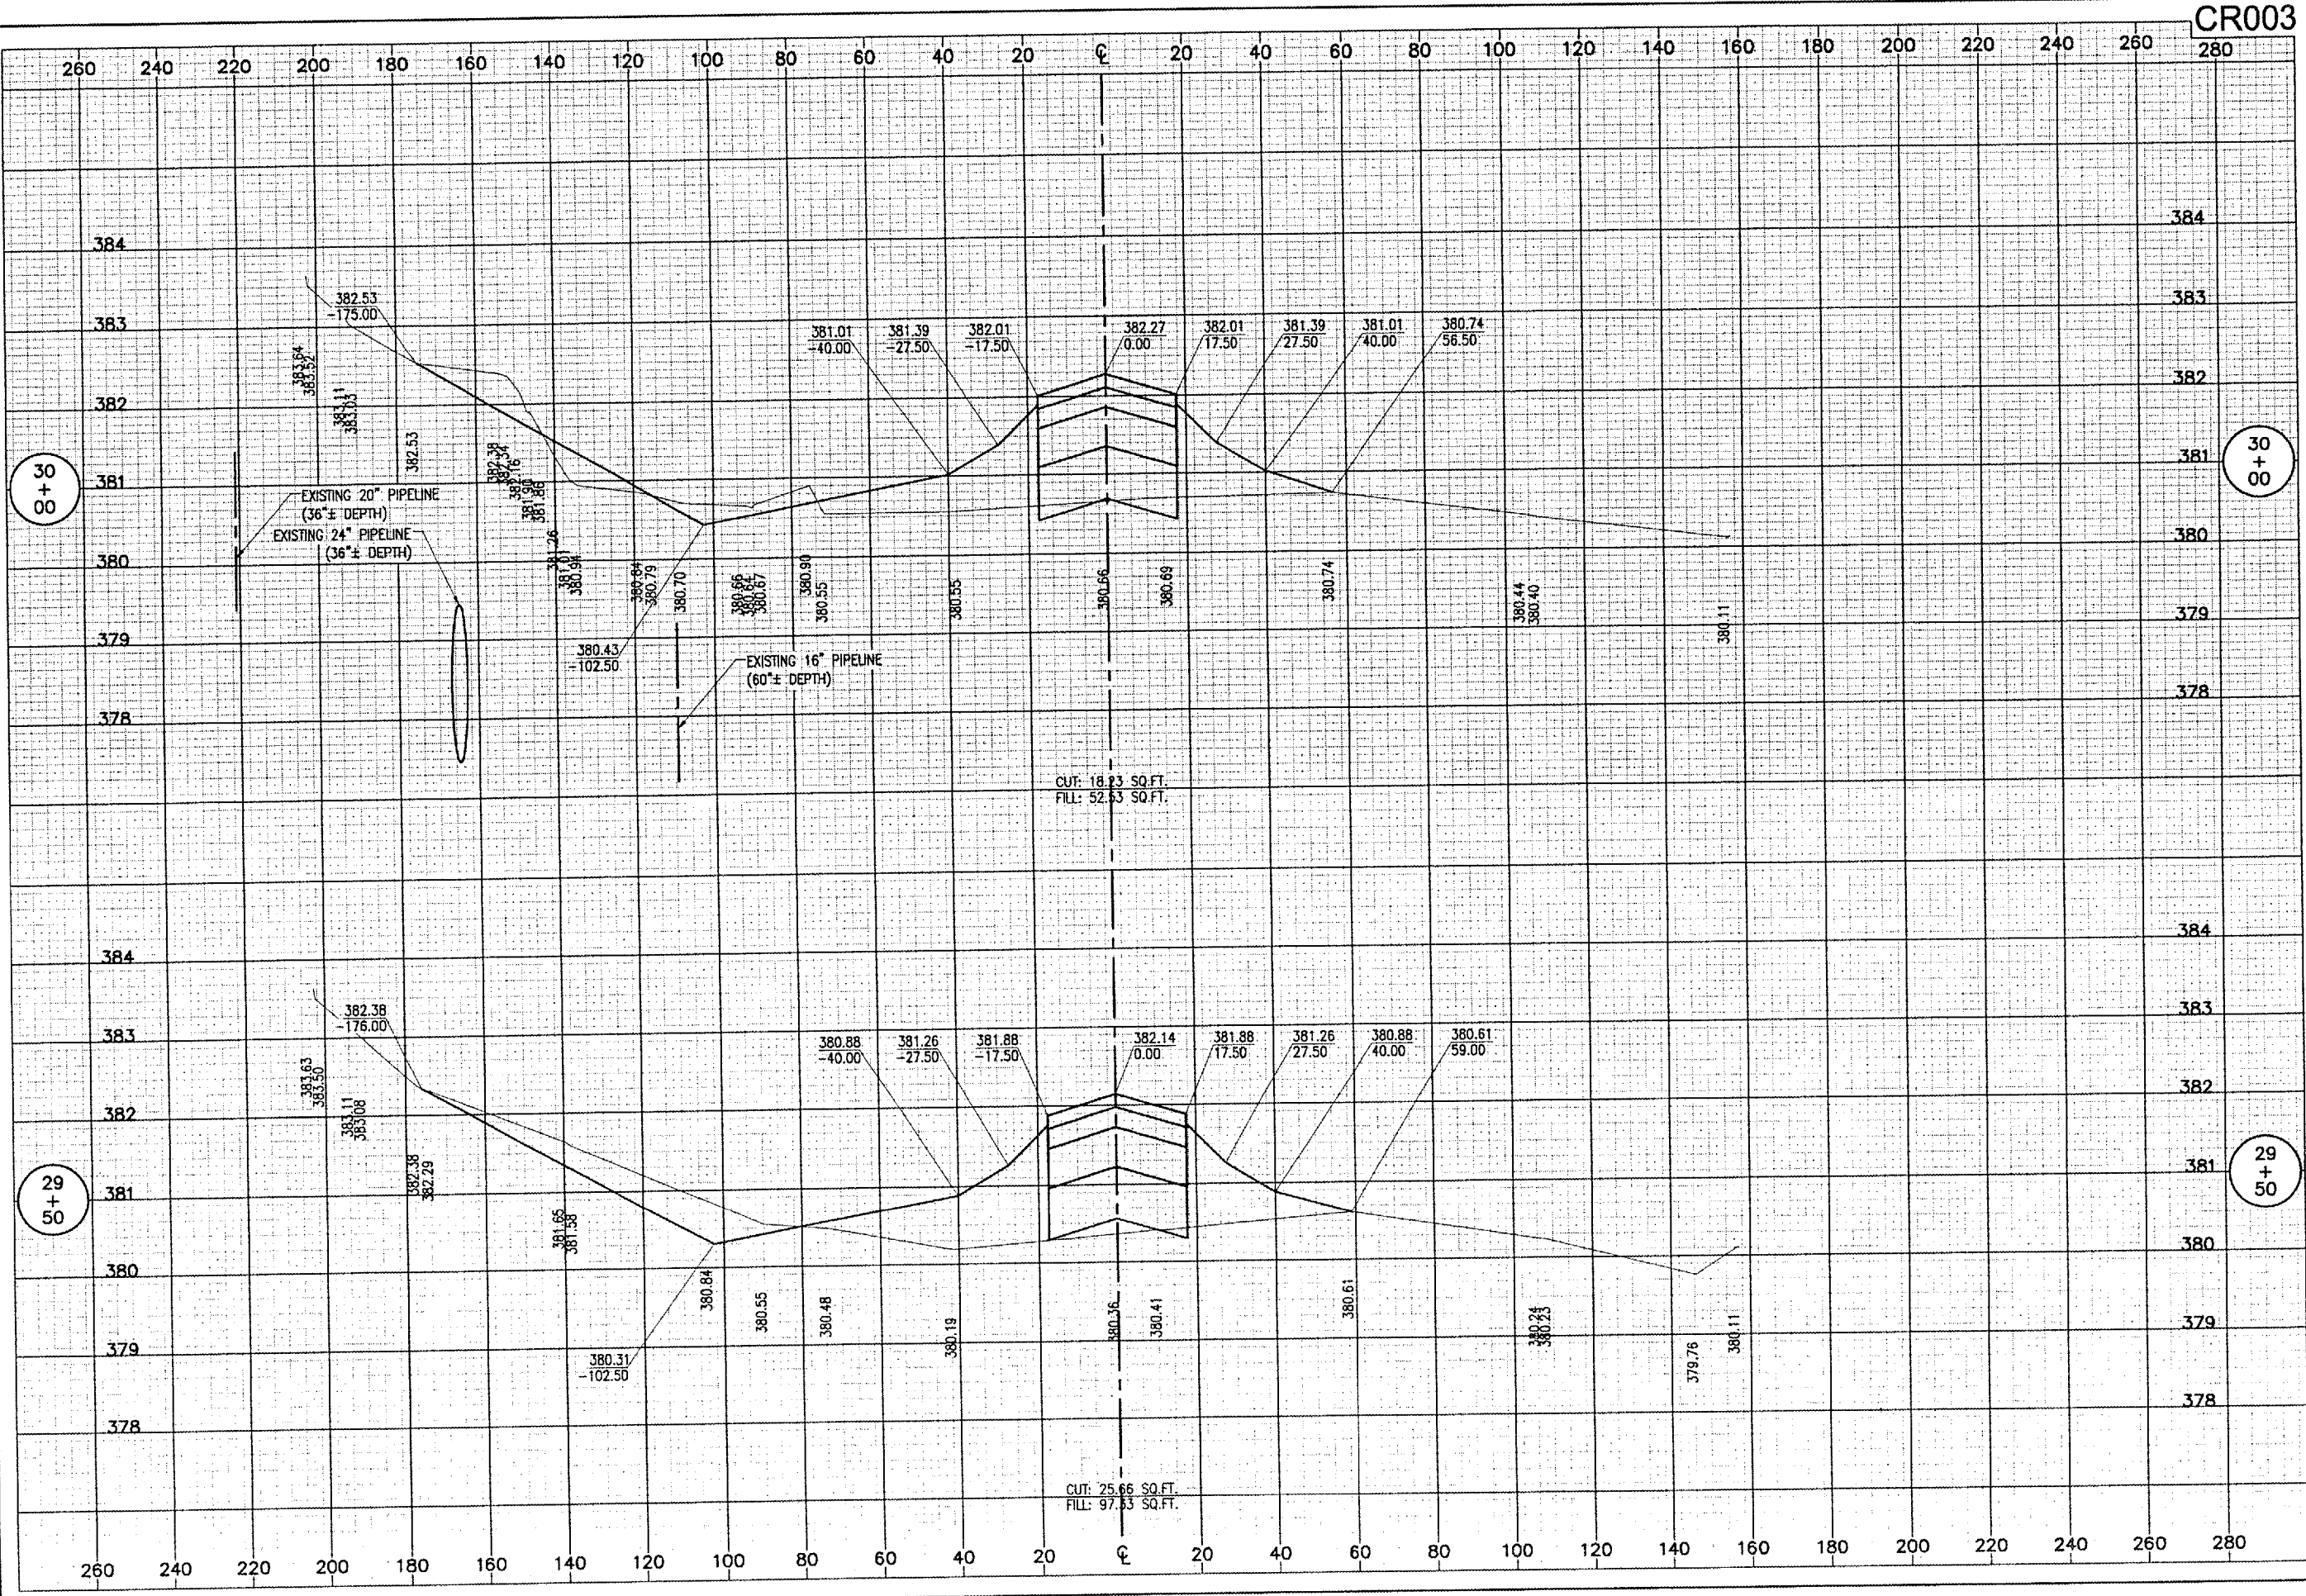


DATE	REVISION	BY

CARMI MUNICIPAL AIRPORT
CARMI, ILLINOIS

IL PROJ.: CUL-3683
 A.I.P. PROJ.: 3-17-0109-B7

I.E.I. Project No. 801-07TAXI 0800 Filename R-316XS.DWG Scale 1"=20' Horiz., 1"=1' Vert. Date 03/09/07	LAYOUT SEP 03/09/07 DRAWN CCC/ZSH 03/09/07 REVIEWED CAH 03/27/07
---	--

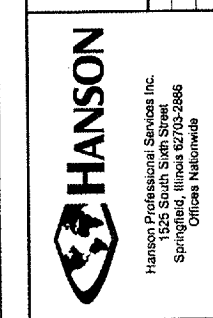

EXTEND PARTIAL PARALLEL TAXIWAY

PROPOSED TAXIWAY "A"
 CROSS-SECTIONS
 STA. 29+50 TO STA. 30+00