


APR 27, 2007 8:05 AM BAK
 I:\AIRPORTS\CARMIL\B01-071XA\AIRPORT\SHEETS\R-318XS.DWG - STA. 31+50 TO STA. 32+00

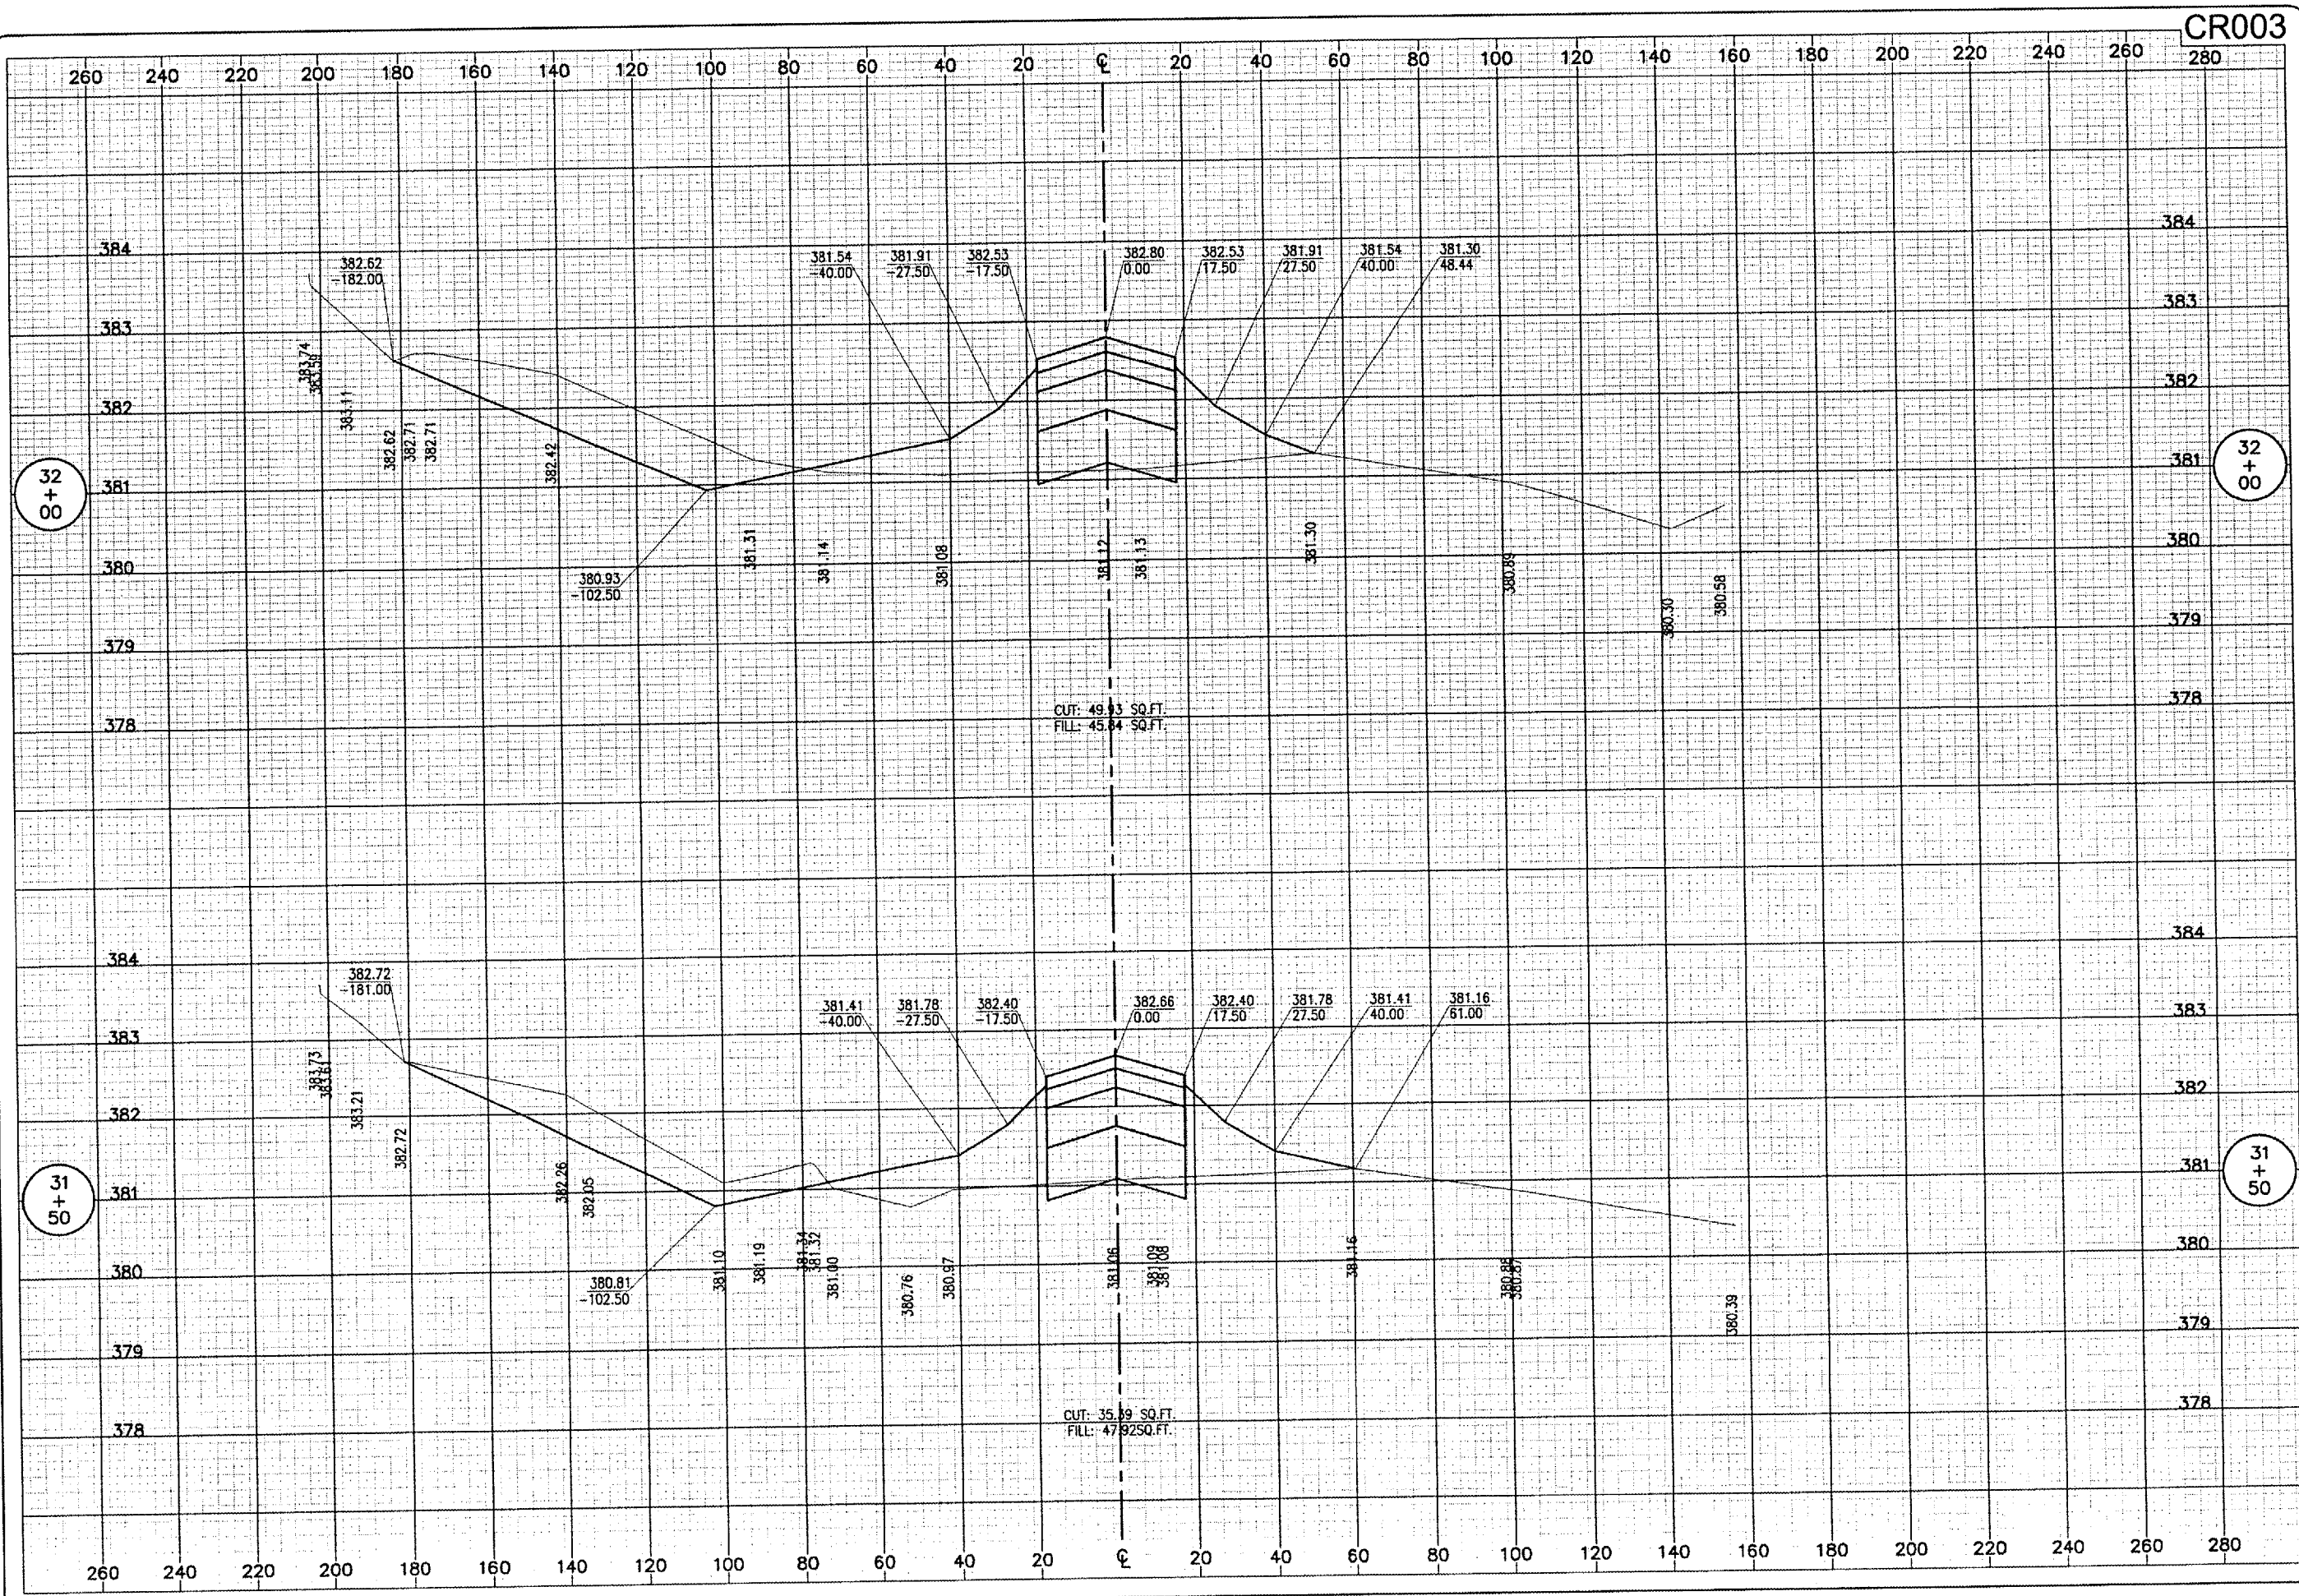

CR003

32
+
00

32
+
00

31
+
50

31
+
50

DATE	REVISION	BY

CARMIL MUNICIPAL AIRPORT
CARMIL, ILLINOIS

IL PROJ.: CUL-3663 A.I.P. PROJ.: 3-17-0109-87

ref. Project No. 801-071X10.0800
 Filename: R-318XS.DWG
 Scale: 1"=20' Horiz., 1"=1' Vert.
 Date: 03/09/07

LAYOUT	SEP	03/09/07
DRAWN	CCC/ZSH	03/09/07
REVIEWED	CAH	03/27/07



**EXTEND PARTIAL
 PARALLEL TAXIWAY**

PROPOSED TAXIWAY "A"
 CROSS-SECTIONS
 STA. 31+50 TO STA. 32+00

51