


APR 27, 2007 8:06 AM BAK
I:\REPORTS\CARMA\B01-07TX\AIRPORT\SHEETS\R-319XS.DWG - STA. 32+50 TO STA. 33+00

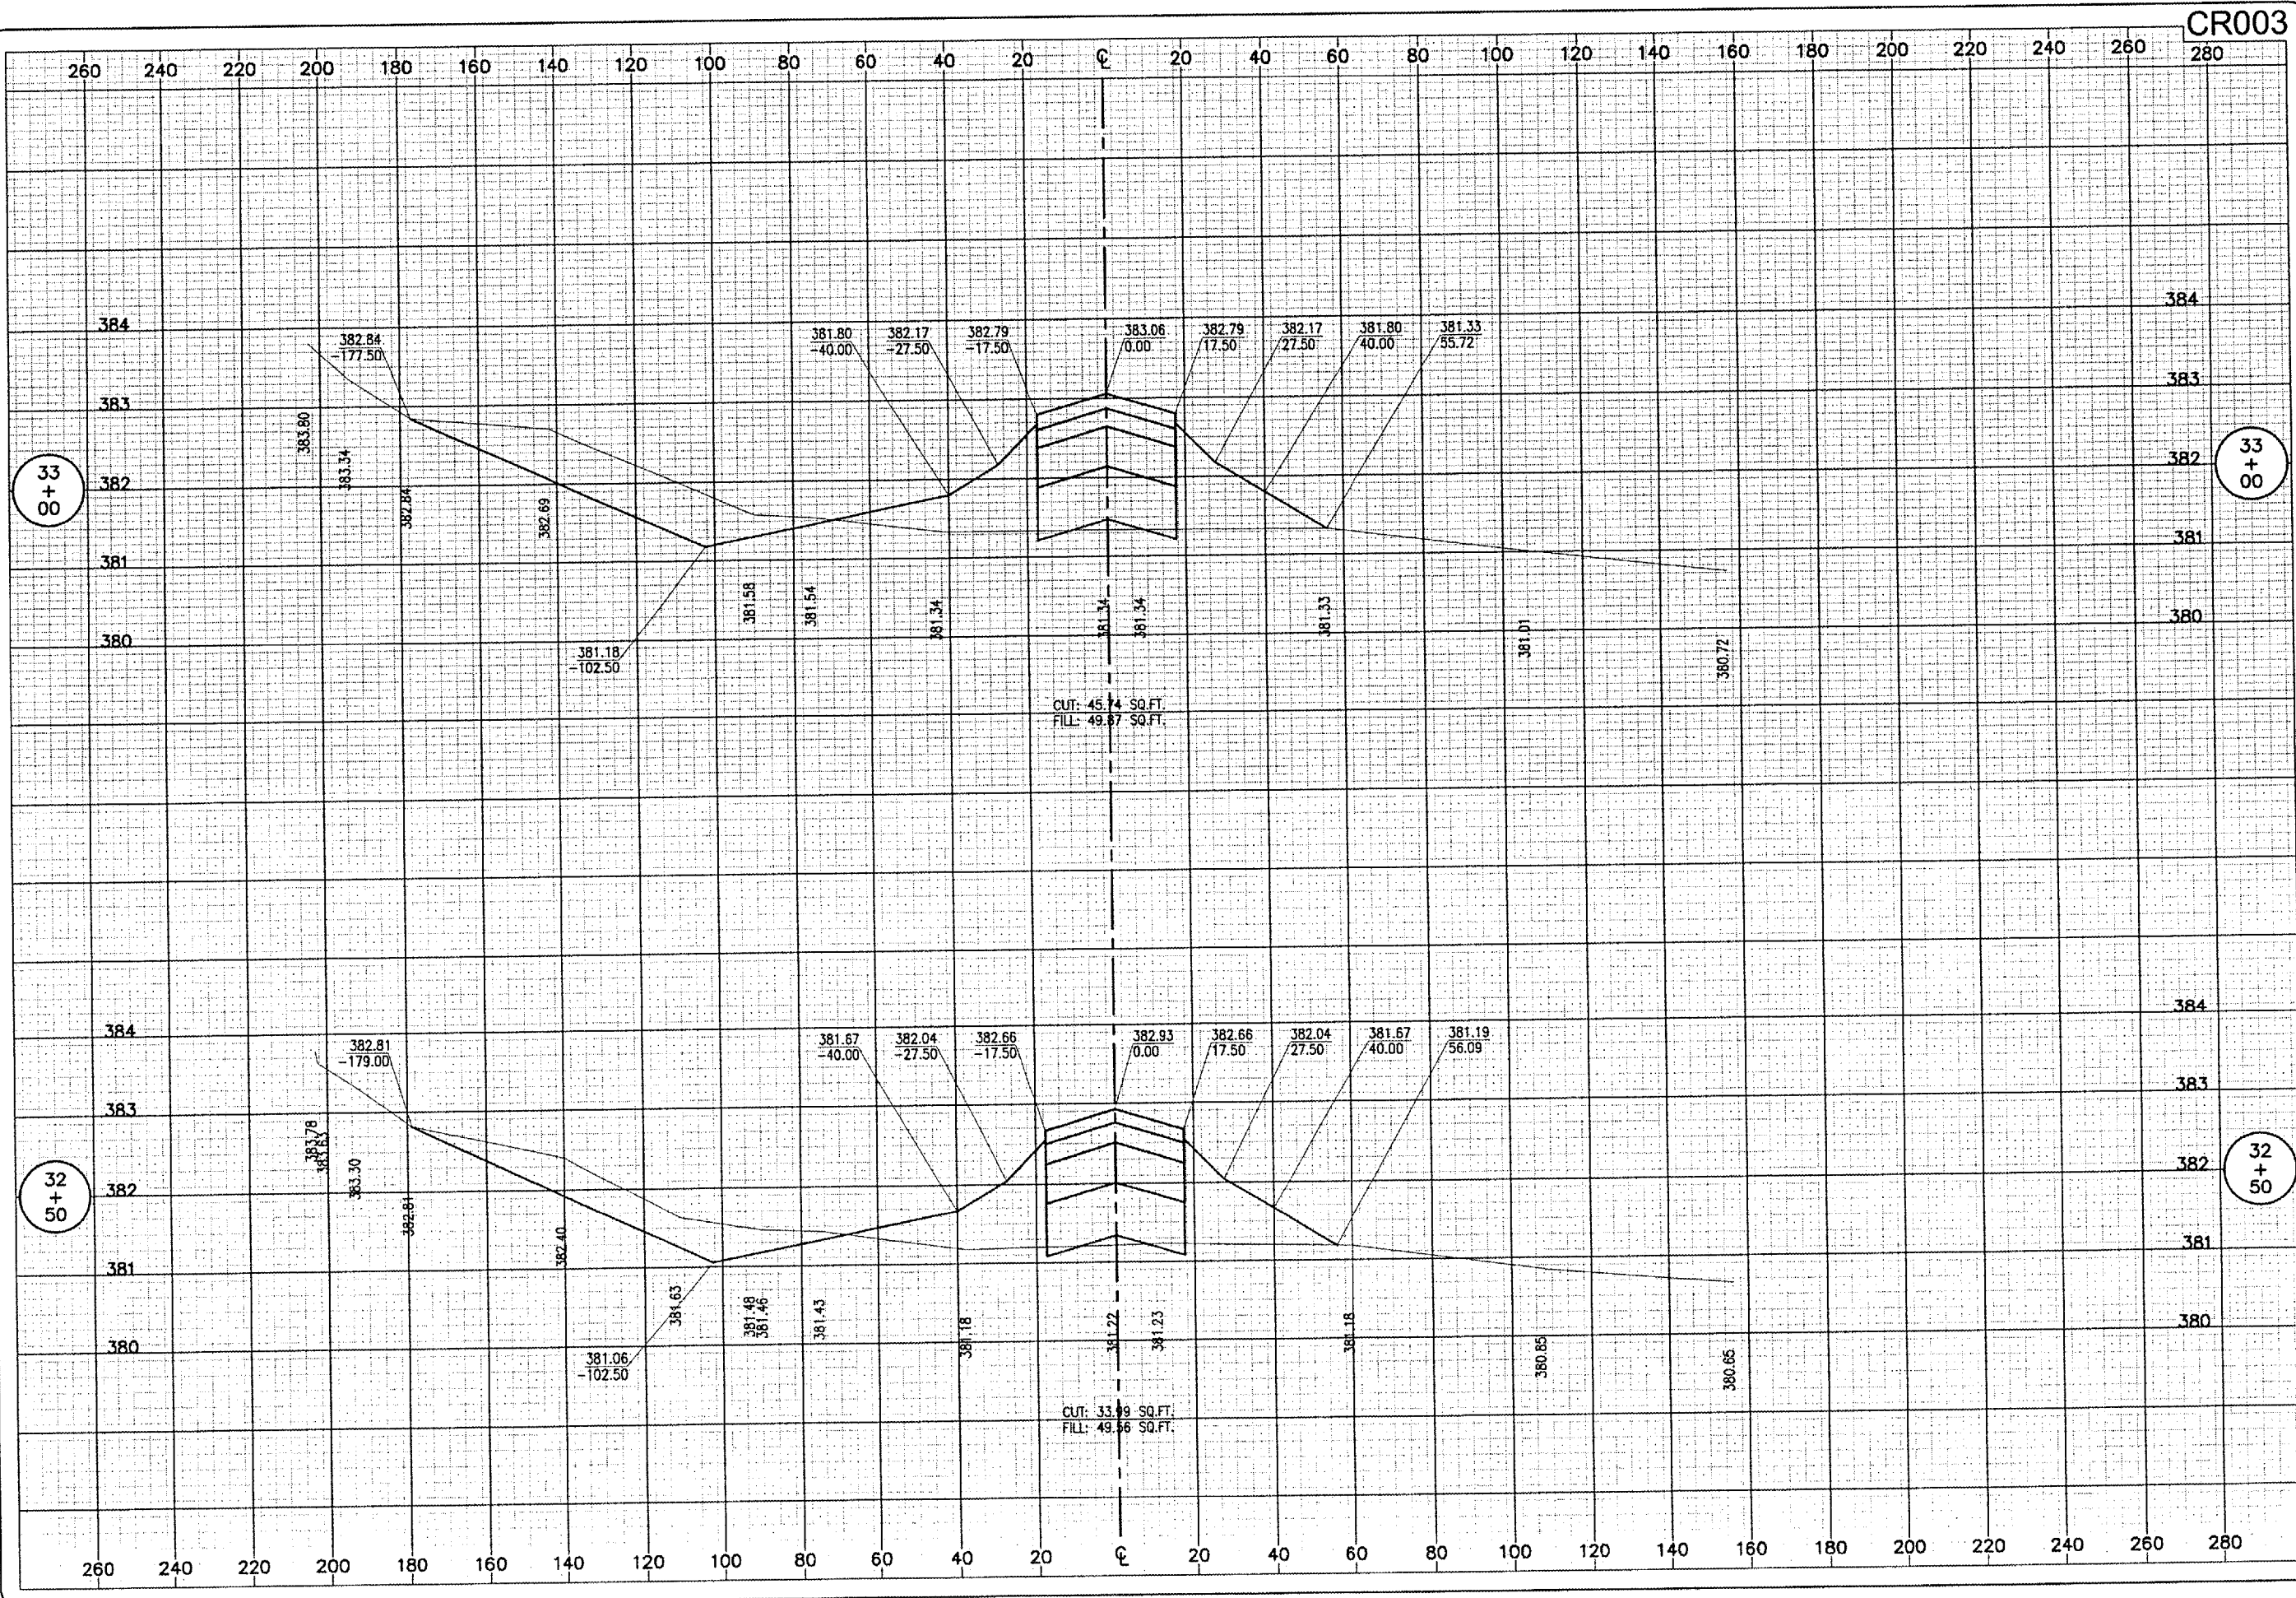


DATE	REVISION	BY

CARMI MUNICIPAL AIRPORT
CARMI, ILLINOIS

IL PROJ: CUL-3683 A.I.P. PROJ.: 3-17-01-09-87

Proj. No.	801-07TX10 0800
File No.	R-319XS.DWG
Scale	1" = 20' Horiz. 1" = 1' Vert.
Date	03/09/07
LAYOUT	SEP 03/09/07
DRAWN	CCC/ZSH 03/09/07
REVIEWED	CAH 03/27/07

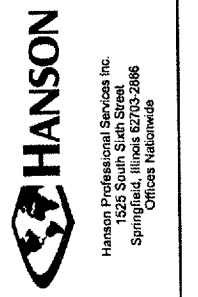

EXTEND PARTIAL PARALLEL TAXIWAY
PROPOSED TAXIWAY "A"
CROSS-SECTIONS
 STA. 32+50 TO STA. 33+00