


APR 17, 2008 4:07 PM HARRI01115
I:\AIRPORTS\DECATUR\07A0169\CADD\AIRPORT\07A0169\005RTE.DWG - Sheet 4

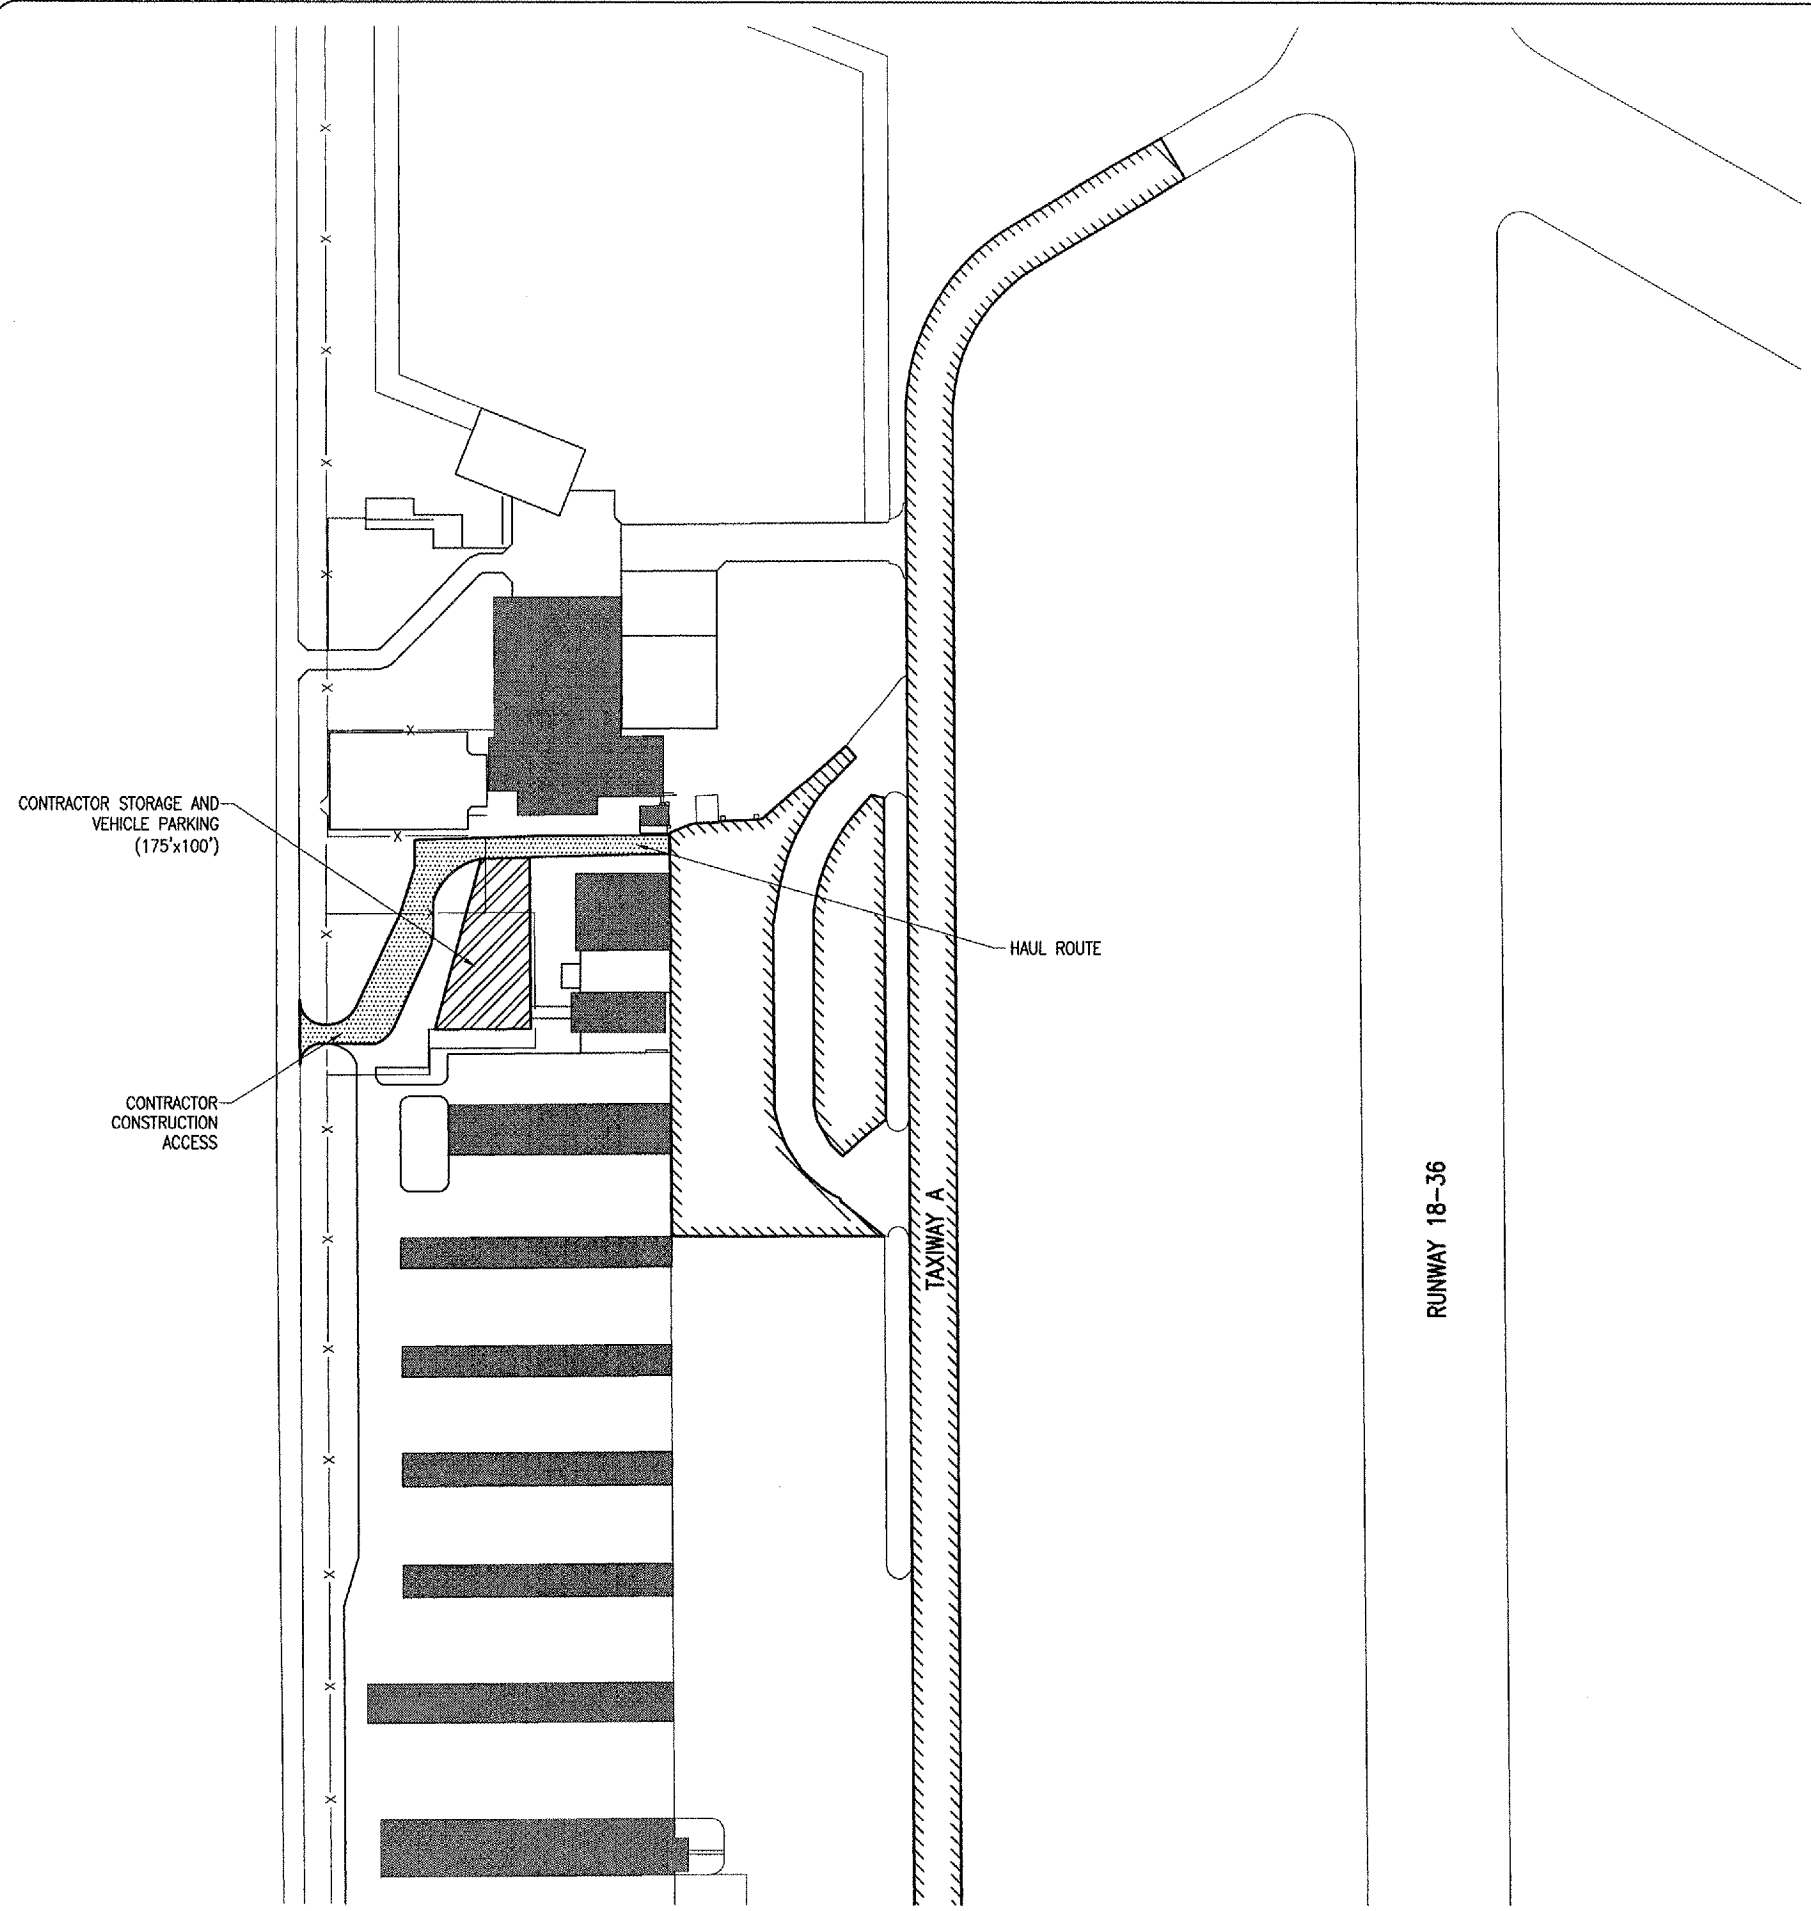

HAUL ROUTE, VEHICLE PARKING AND MATERIAL STORAGE

THE HAUL ROUTES, VEHICLE PARKING, AND MATERIAL STORAGE AREAS SHALL UTILIZE AN EXISTING ACCESS POINT TO THE AIRPORT AND EXISTING PAVEMENTS AS SHOWN. THE CONTRACTOR WILL MAINTAIN THE AREA FOR HAULING MATERIALS TO AND FROM THE SITE, FOR VEHICLE PARKING, AND MATERIAL STORAGE.

THE HAUL ROUTE INCLUDING PARKING AND STORAGE AREAS SHALL BE CONSIDERED AS ONE UNIT FOR PAYMENT PURPOSES. PAYMENT WILL BE MADE FOR MAINTAINING THE HAUL ROUTES, VEHICLE AND MATERIAL STORAGE AREAS, FOR EXCAVATING THE PAVEMENT MATERIALS, FOR TOPSOILING AS REQUIRED, FOR SMOOTH GRADING AND SEEDING UNDER ITEM:
AR150540 - HAUL ROUTE - PER LUMP SUM.

MAINTENANCE OF TRAFFIC

AIRPORT MANAGEMENT WILL AT ALL TIMES HAVE JURISDICTION OVER THE SAFETY OF AIR AND GROUND TRAFFIC DURING CONSTRUCTION. WHEREVER SAFETY OF AIRPORT USERS (AIRCRAFT OR VEHICLE) IS CONCERNED, HIS DECISIONS AS TO METHODS, PROCEDURES AND MEASURES USED SHALL BE FINAL, AND ANY AND ALL CONTRACTORS PERFORMING WORK MUST BE GOVERNED BY SUCH DECISIONS.

THE CONTRACTOR SHALL NOT BE ENTITLED TO ANY EXTRA COMPENSATION DUE TO DELAYS OR INCONVENIENCE CAUSED BY SAID NECESSARY METHODS, PROCEDURES AND MEASURES.


FLAG PERSON

WHEN USING THE HAUL ROUTE, THE CONTRACTOR SHALL POSITION A FLAG PERSON AS APPROPRIATE TO DIRECT TRAFFIC OF BOTH CONTRACTOR AND NON-CONTRACTOR VEHICLES USING THIS ACCESS POINT.

THE FLAG PERSON WILL BE EQUIPPED WITH AN AIRCRAFT RADIO SO THAT THE TOWER CONTROL PERSONNEL CAN BE IN COMMUNICATION IN EMERGENCY. THE FLAG PERSON SHALL ALSO BE EQUIPPED WITH A PORTABLE STOP AND GO SIGN TO CONTROL VEHICULAR TRAFFIC.

PAYMENT FOR THE FLAG PERSON AND EQUIPMENT AND ALL ASPECTS OF TRAFFIC CONTROL WILL BE PAID FOR UNDER ITEM:
AR150530 TRAFFIC MAINTENANCE - PER LUMP SUM.

- LEGEND**
- EXISTING PAVEMENT
 - EXISTING BUILDING
 - PROPOSED WORK AREA
 - PROPOSED HAUL ROUTE
 - PROPOSED CONTRACTOR STORAGE AND VEHICLE PARKING

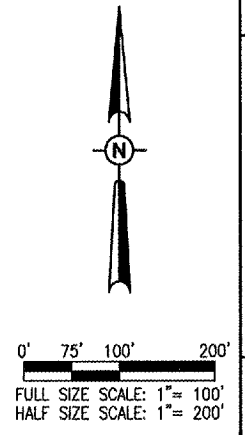

DATE	REVISION	BY

DECATUR AIRPORT
DECATUR, ILLINOIS

A.I.P. PROJ.: 3-17-0033-XX
IL PROJ.: DEC-3799

IEL Empld No. 07A0169D 0802	4/15/08
Filename R-005RTE.DWG	4/16/08
Scale 1" = 100'	
Date 04/18/08	
LAYOUT MLH	JDW
DRAWN MLH	
REVIEWED	

HANSON

Hanson Professional Services Inc.
1301 South State Street
Springfield, Illinois 62703-2886
Offices Nationwide

RECONSTRUCT TAXIWAY "A" AND ADJACENT GA APRON

PROPOSED HAUL ROUTE