

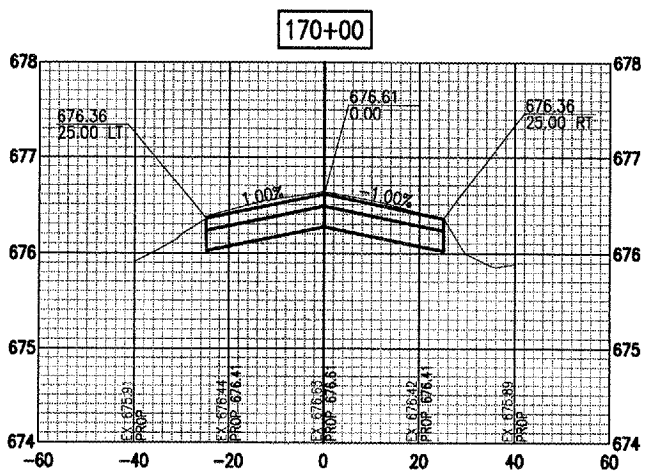
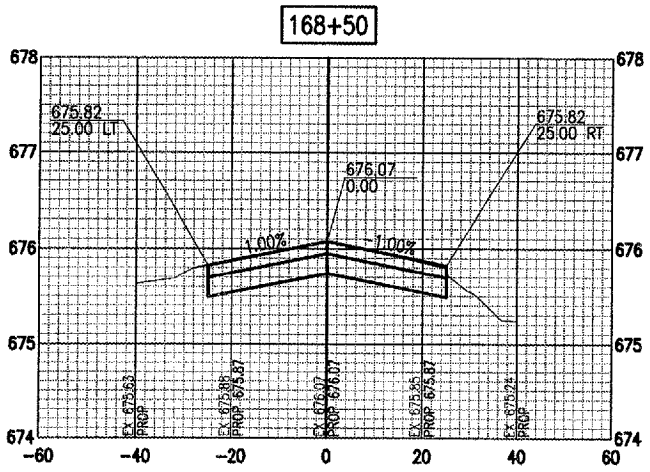
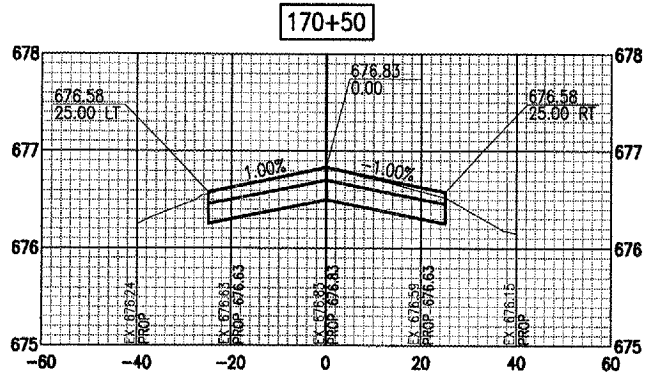
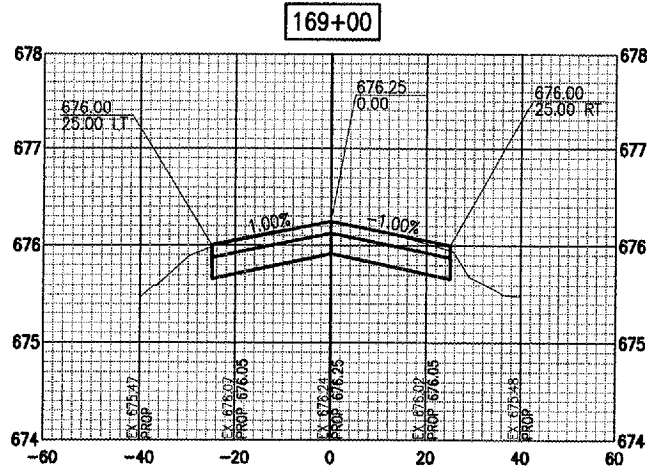


APR 18, 2008 12:20 PM HARRI01115  
 I:\AIRPORTS\DECATUR\07A0169\CADD\AIRPORT\MODEL\A-R-SITE-TXWY-A.DWG - 22 x 34 PLAN (5)

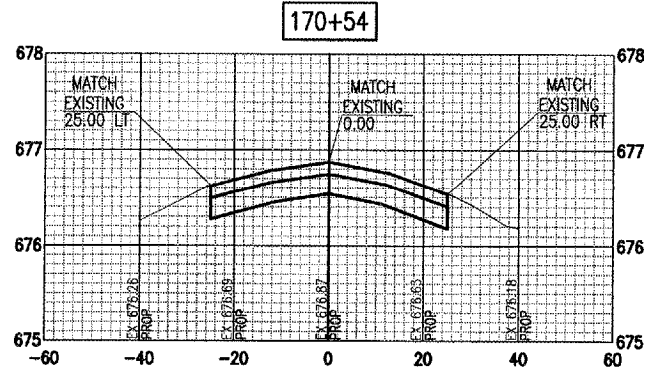

DATE	REVISION	BY

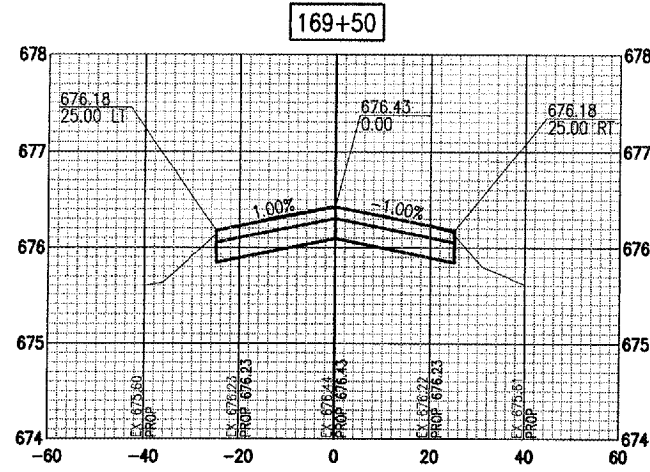

IL PROJ.: DEC-3799 A.I.P. PROJ.: 3-17-0033-XX

FILE: 07A0169D_0802	DATE: 04/17/08
FILE: R-SITE-TXWY-A.DWG	DATE: 04/17/08
SCALE: 1"=20'H, 1"=1'V	DATE: 04/17/08
DATE: 04/18/08	DATE: 04/17/08
LAYOUT: DAK	REVIEWED: JDW
DRAWN: DAK	



**RECONSTRUCT TAXIWAY "A" AND ADJACENT GA APRON**  
**TAXIWAY "A"**  
**PROPOSED CROSS SECTIONS**  
 STA. 168+50 TO STA. 170+54