


EF005

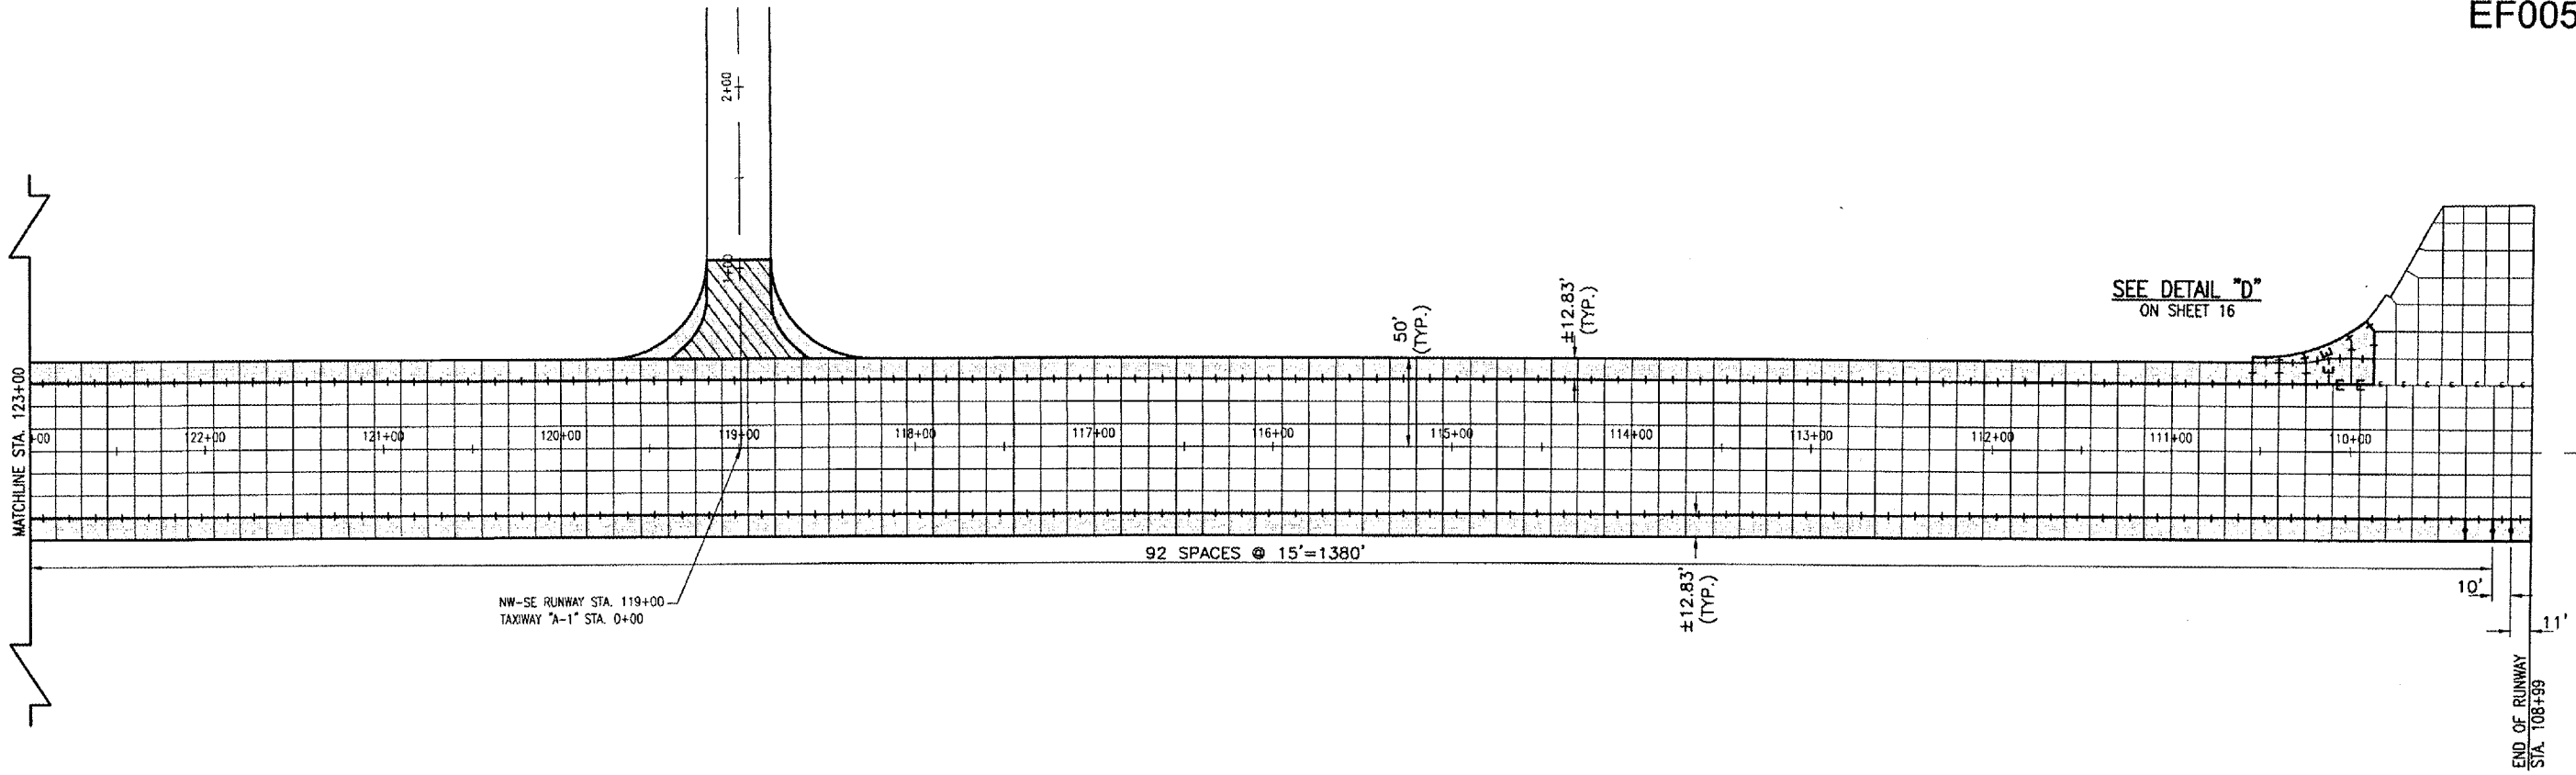

DATE	REVISION	BY

**EFFINGHAM COUNTY
 MEMORIAL AIRPORT
 EFFINGHAM, ILLINOIS**

IL. PROJ.: 1H2-3761 A.I.P. PROJ.: 3-17-0040-B11

HEI Project No. 07A0143D_0800	File Name R-161JNT.DWG	Scale 1" = 50'	Date 02/12/08
LAYOUT	KOM	11/28/07	11/28/07
DRAWN	BAK	11/28/07	11/28/07
REVIEWED	CAH	02/12/08	02/12/08

HANSON
 Hanson Professional Services Inc.
 1525 South Sixth Street
 Springfield, Illinois 62703-2886
 Offices Nationwide

**WIDEN RUNWAY 11/29
 AND REPLACE MRL'S**
 PROPOSED
 JOINTING PLAN
 STA. 123+00 TO STA. 109+00

- LEGEND**
- EXISTING IMPROVEMENTS
 - EXISTING EXPANSION JOINT
 - PROPOSED IMPROVEMENTS
 - PROPOSED TIED JOINT (TYPE D)
 - PROPOSED TRANSVERSE DUMMY JOINT (TYPE H)
 - PROPOSED DOWELED JOINT (TYPE F)
 - PROPOSED EXPANSION JOINT (TYPE C)

