


APR 09, 2008 6:53 PM H:\CLO00382

I:\AIRPORTS\EFFINGHAM\07A0143\CAD\SHEETS\R-329XS.DWG - Model

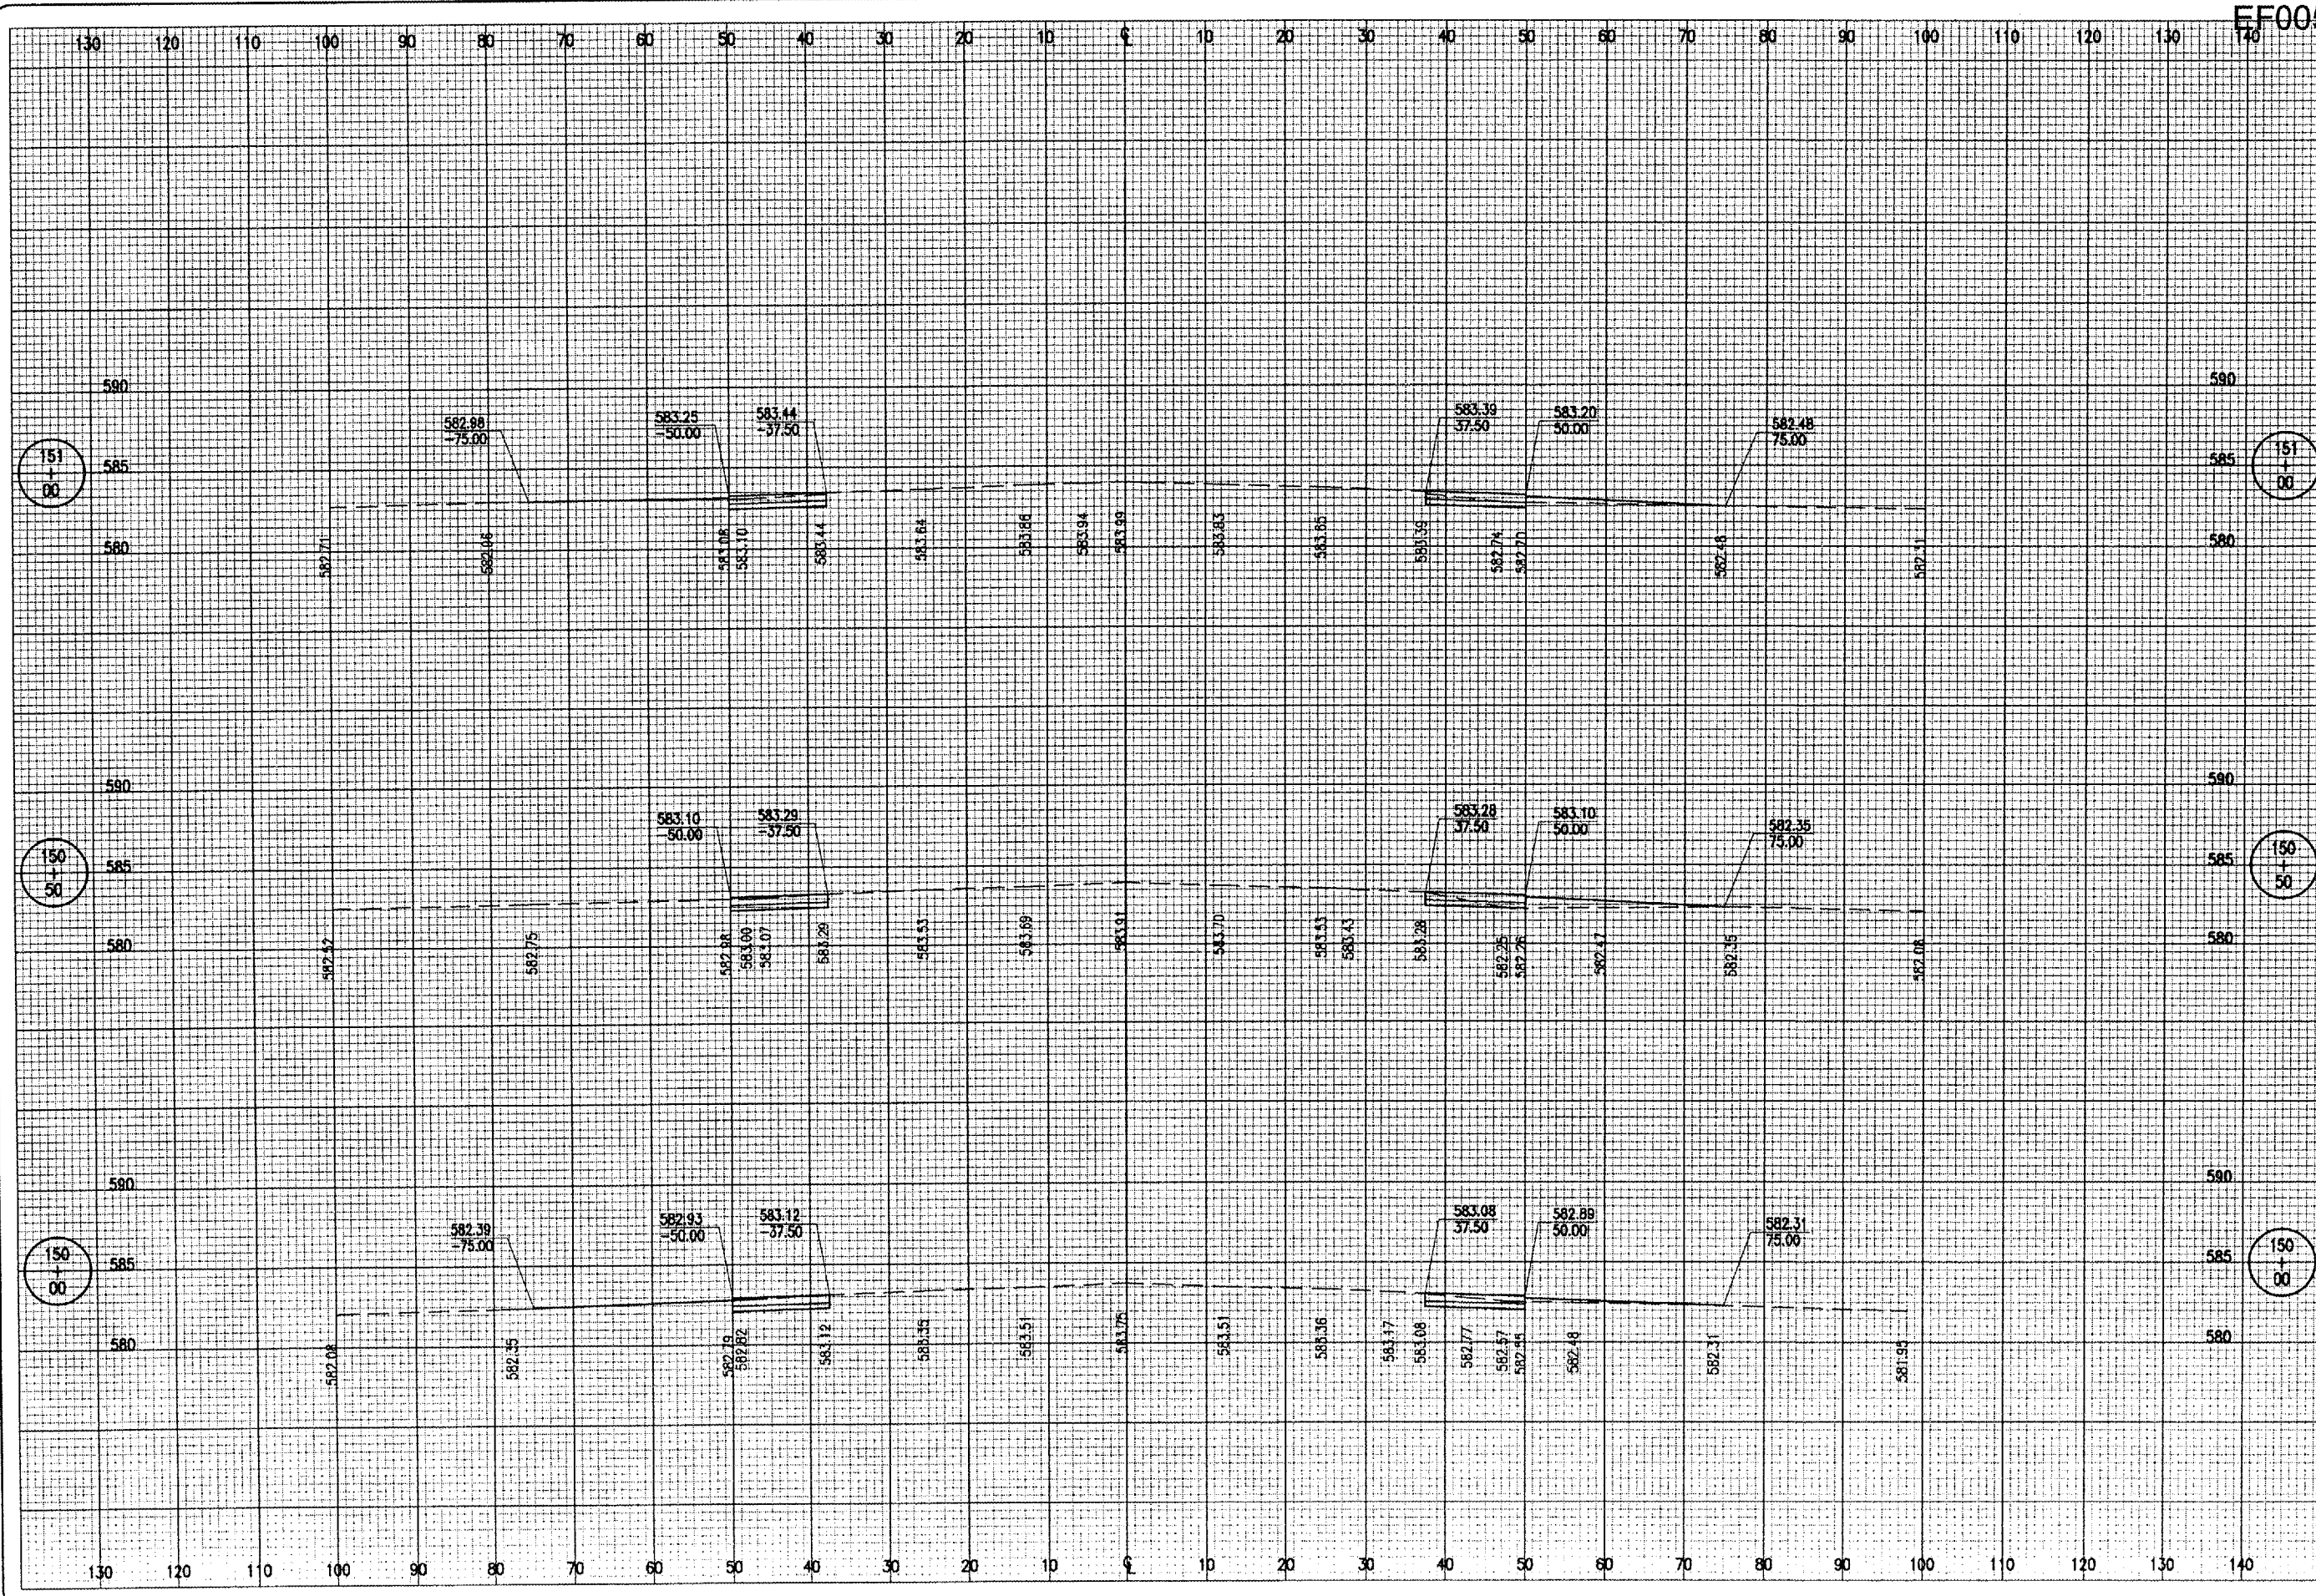

FF005

DATE	REVISION	BY

**EFFINGHAM COUNTY  
MEMORIAL AIRPORT  
EFFINGHAM, ILLINOIS**

ILL. PROJ.: 1H2-3761 A.I.P. PROJ.: 3-17-0040-B11

HEI Project No. 07A0143D 0800	LAYOUT	KDM	02/18/08
Filename R-329XS.DWG	DRAWN	DPE	02/18/08
Scale H, V = 1" = 10' V, 1" = 5'	REVIEWED	CAH	02/12/08
Date 02/12/08			



Hanson Professional Services Inc.  
1000 E. Main Street  
Springfield, Illinois 62703-2886  
Offices Nationwide

**WIDEN RUNWAY 11/29  
AND REPLACE MRL'S  
PROPOSED CROSS-SECTIONS  
FOR RUNWAY 11/29 WIDENING  
STA. 150+00 TO STA. 151+00**